


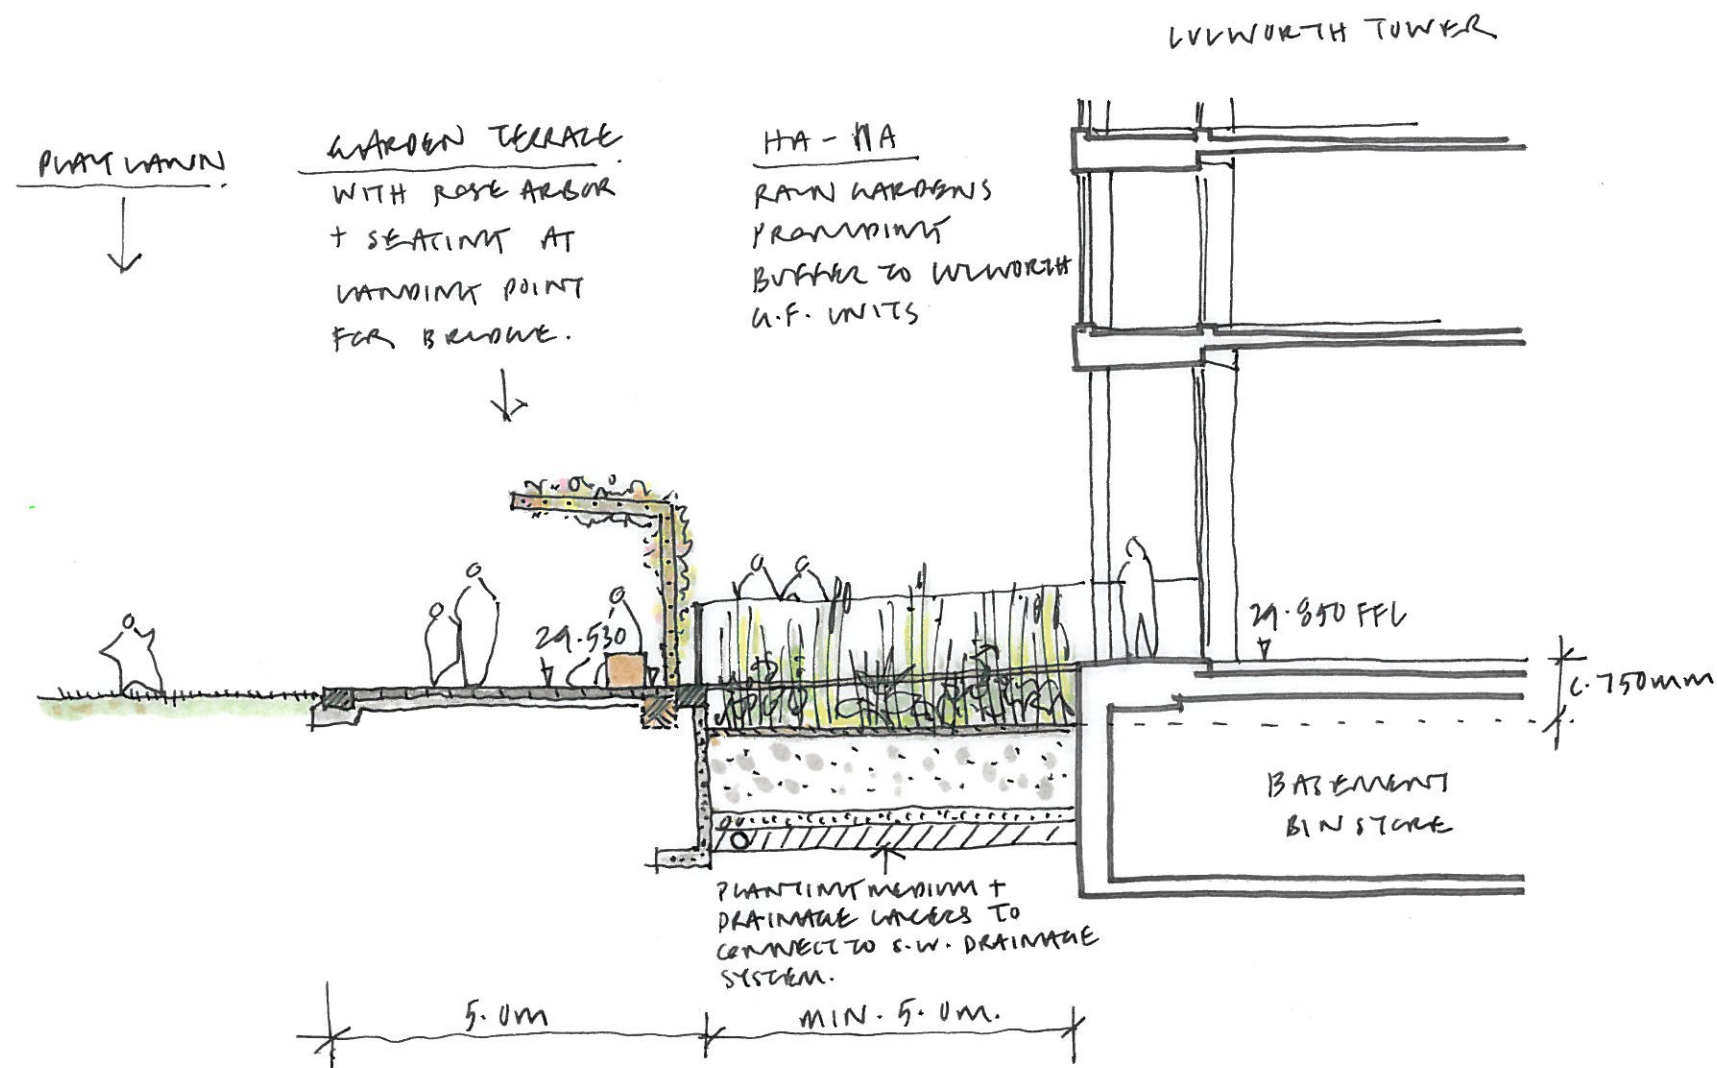

WILKINSON ASSOCIATES 18.02.2014
 ARTHUR GROVE WILKINSON HA HA ILLUSTRATIVE SECTION (PLANNING)
 1:1000 2A3 REF: HB SECTION B-B / 1423-SK-140218-JW-01