
		3B5P Penthouse Upper							
		3B5P Penthouse Lower							
	Lift Lift Communal Corridor	1B2P Apartment							
	Lift Lift Communal Corridor	1B2P Apartment							
	Lift Lift Communal Corridor	1B2P Apartment							
	Lift Lift Communal Corridor	1B2P Apartment							
	Lift Lift Communal Corridor	1B2P Apartment							
	Lift Lift Communal Corridor	1B2P Apartment							
	Lift Lift Communal Corridor	1B2P Apartment							
	Lift Lift Communal Corridor	1B2P Apartment							
	Lift Lift Communal Corridor	1B2P Apartment							
	Lift Lift Communal Corridor	1B2P Apartment							
	Lift Lift Communal Corridor	1B2P Apartment							
	Lift Lift Communal Corridor	1B2P Apartment							
	Lift Lift Communal Corridor	1B2P Apartment							
	Lift Lift Communal Corridor	1B2P Apartment							
	Lift Lift Communal Corridor	1B2P Apartment							
Refer to planting sketches by Grant Associates Ref:	Lift Lift Communal Corridor	1B2P Apartment							
AGC377_Lulworth HaHa Illustration_GA_20140218 AGC377_Lulworth HaHa Illustration 2_GA_20140218	Lift Lift Communal Corridor	1B2P Apartment							
		Concierge							
	Concierge								
	Lulworth House								

01 Scale 1:100 @ A0

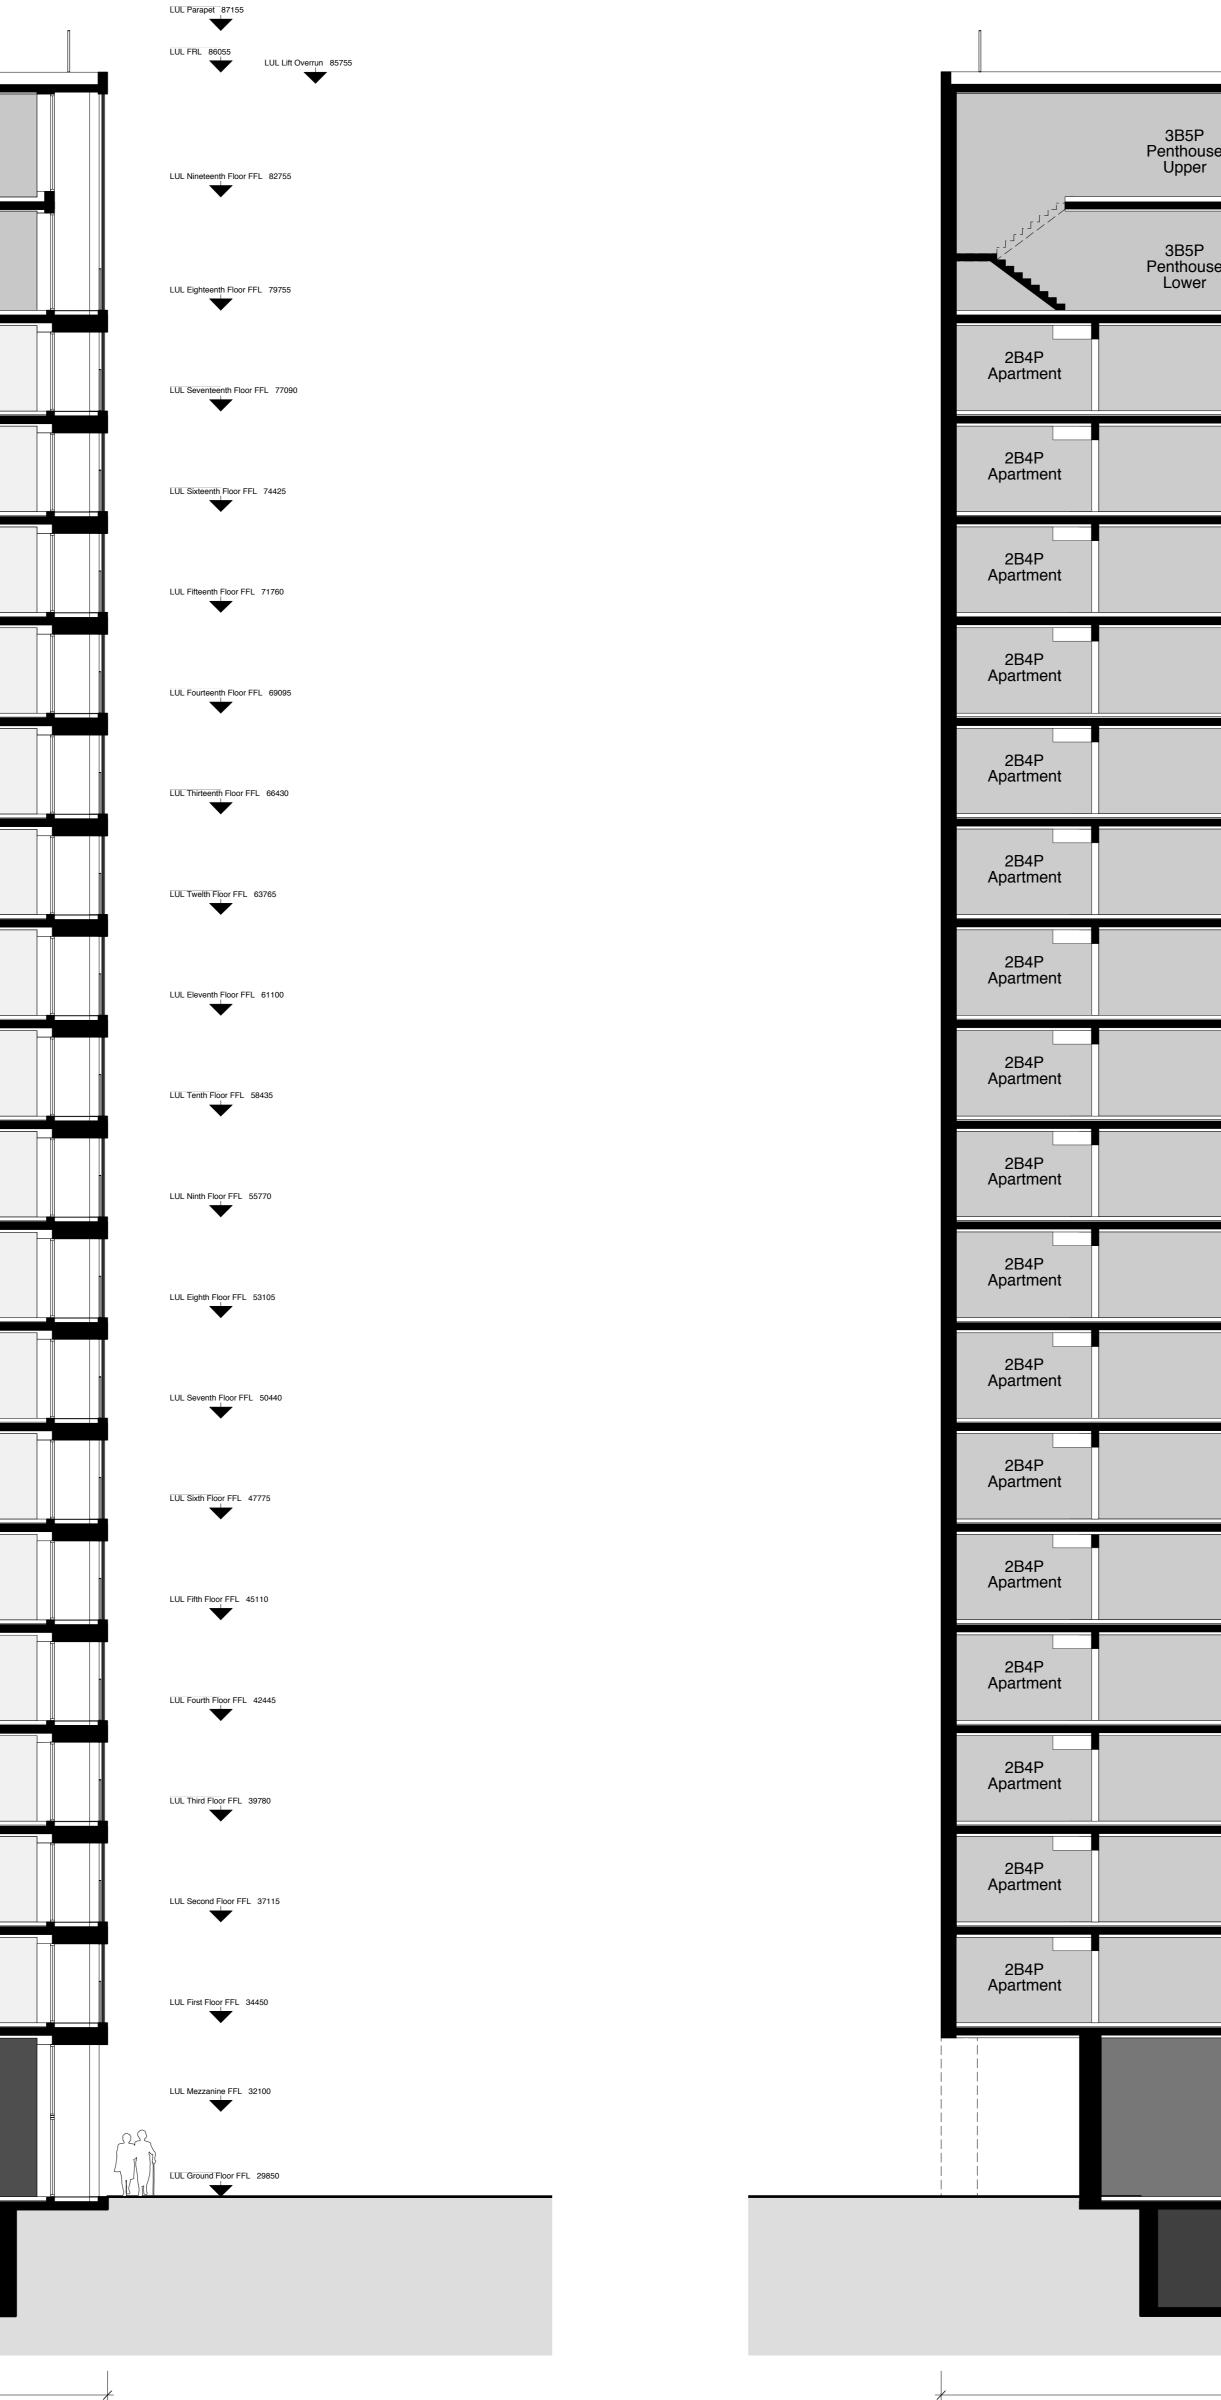


Contion
Section
ا م م بر م
Section break

line

				 :				
se		3B5P Penthouse Upper		3B5P Penthouse Upper		 2B4P Penthouse Upper	3B5P Penthouse Upper	
se		3B5P Penthouse Lower		3B5P Penthouse Lower		2B4P Penthouse Lower	3B5P Penthouse Lower	
	Riser	1B2P Apartment		1B2P Apartment	Communal Corridor	1B1P Apartment	2B4P Apartment	
	Riser	1B2P Apartment		1B2P Apartment	Communal Corridor	1B1P Apartment	2B4P Apartment	
	Riser	1B2P Apartment		1B2P Apartment	Communal Corridor	1B1P Apartment	2B4P Apartment	
	Riser	1B2P Apartment		1B2P Apartment	Communal Corridor	1B1P Apartment	2B4P Apartment	
	Riser	1B2P Apartment		1B2P Apartment	Communal Corridor	1B1P Apartment	2B4P Apartment	
	Riser	1B2P Apartment		1B2P Apartment	Communal Corridor	1B1P Apartment	2B4P Apartment	
	Riser	1B2P Apartment		1B2P Apartment	Communal Corridor	1B1P Apartment	2B4P Apartment	
	Riser	1B2P Apartment		1B2P Apartment	Communal Corridor	1B1P Apartment	2B4P Apartment	
	Riser	1B2P Apartment		1B2P Apartment	Communal Corridor	1B1P Apartment	2B4P Apartment	
	Riser	1B2P Apartment		1B2P Apartment	Communal Corridor	1B1P Apartment	2B4P Apartment	
	Riser	1B2P Apartment		1B2P Apartment	Communal Corridor	1B1P Apartment	2B4P Apartment	
	Riser	1B2P Apartment		1B2P Apartment	Communal Corridor	1B1P Apartment	2B4P Apartment	
	Riser	1B2P Apartment		1B2P Apartment	Communal Corridor	1B1P Apartment	2B4P Apartment	
	Riser	1B2P Apartment		1B2P Apartment	Communal Corridor	1B1P Apartment	2B4P Apartment	
	Riser	1B2P Apartment		1B2P Apartment	Communal Corridor	1B1P Apartment	2B4P Apartment	
	Riser	1B2P Apartment		1B2P Apartment	Communal Corridor	1B1P Apartment	2B4P Apartment	
	Riser	1B2P Apartment		1B2P Apartment	Communal Corridor	1B1P Apartment	2B4P Apartment	
Commercial (A1 Class)		1B2P Mezzanine		1B2P Mezzanine	1B2P Mezzanine			
		1B2P Lower	Communal Corridor	1B2P Lower	1B2P Lower			
Plant				Bike Store				
				İ				

Lulworth House

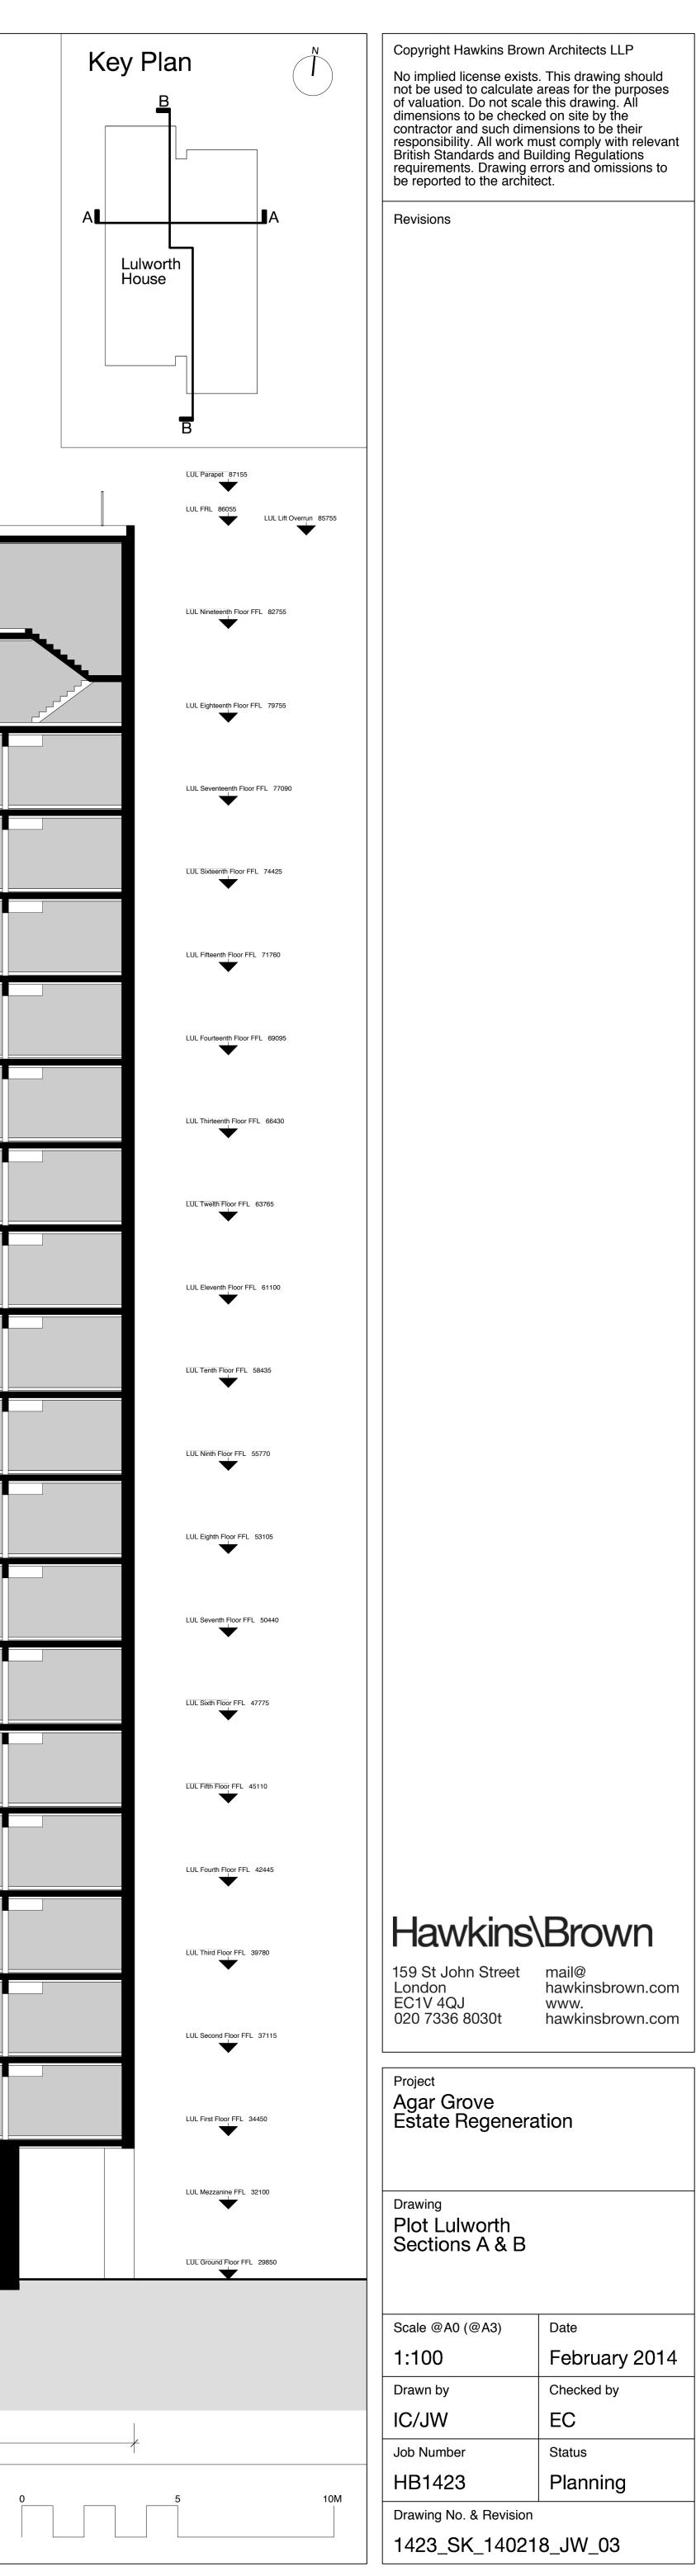

Copyright Hawkins Brown Architects LLP

No implied license exists. This drawing should not be used to calculate areas for the purposes of valuation. Do not scale this drawing. All dimensions to be checked on site by the contractor and such dimensions to be their responsibility. All work must comply with relevant British Standards and Building Regulations requirements. Drawing errors and omissions to be reported to the architect.

## Hawkins\Brown

Date February 2014 Checked by EC Status Planning Drawing No. & Revision 1423\_SK\_140218\_JW\_03