


- GypFloor SILENT comprising 21mm chipboard with 19mm Gyproc Plank on Gypframe SIF Floor Channels
- Timber joists at 450mm or 600mm centres
- 100mm Isover APR 1200 in the cavity
- CasoLine MF ceiling lining, incorporating Gypframe Acoustic Hangers, suspended beneath joists to give a 277mm cavity lined with a double layer of 15mm Gyproc SoundBloc

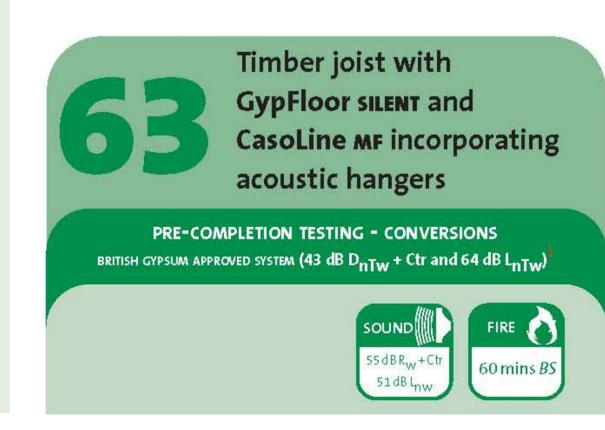

The Sir Richard Steele 97 Haverstock Hill, London NW3 4RL Faucet Inn Limited DRAWING TITLE Proposed seperating floor detail Between habitable rooms. Dec 2013 SCALE NTS DRAWN BY TB PROJECT NUMBER 20220 DRAWING NUMBER 20220-PL-040 REVISION STATUS Planning

British Gypsum Approved Systems - conversions -