

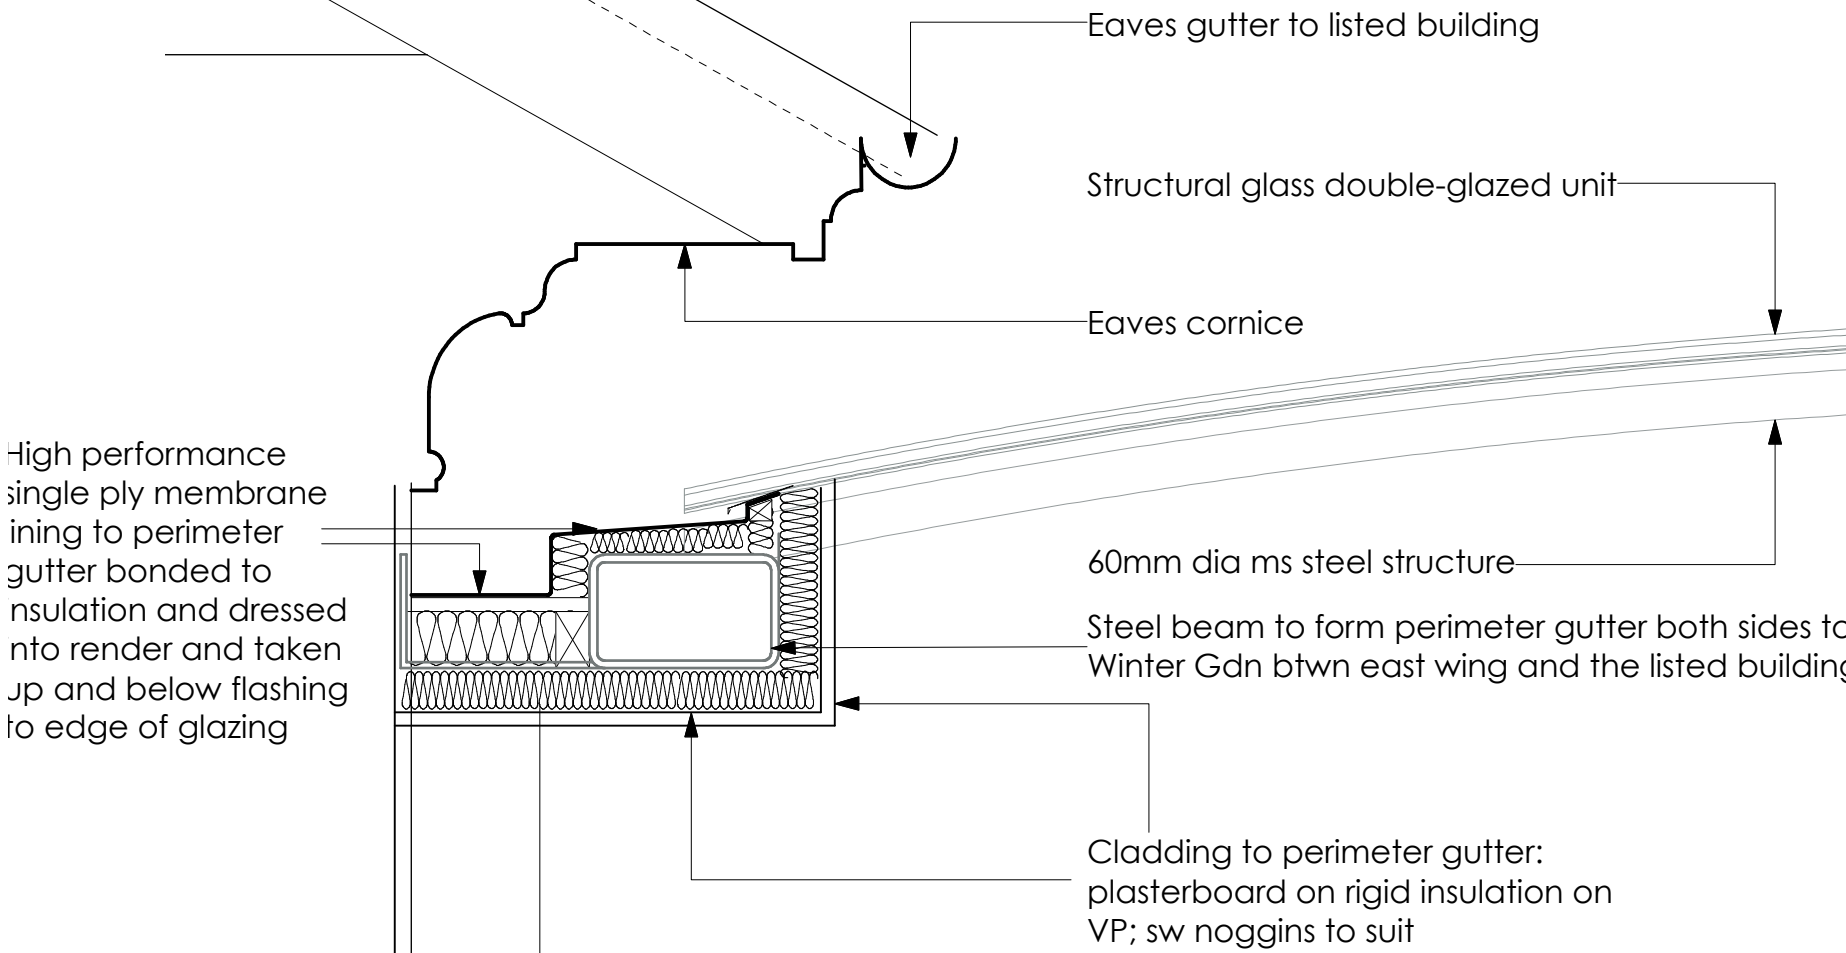


SECTION C-C    Scale 1:2

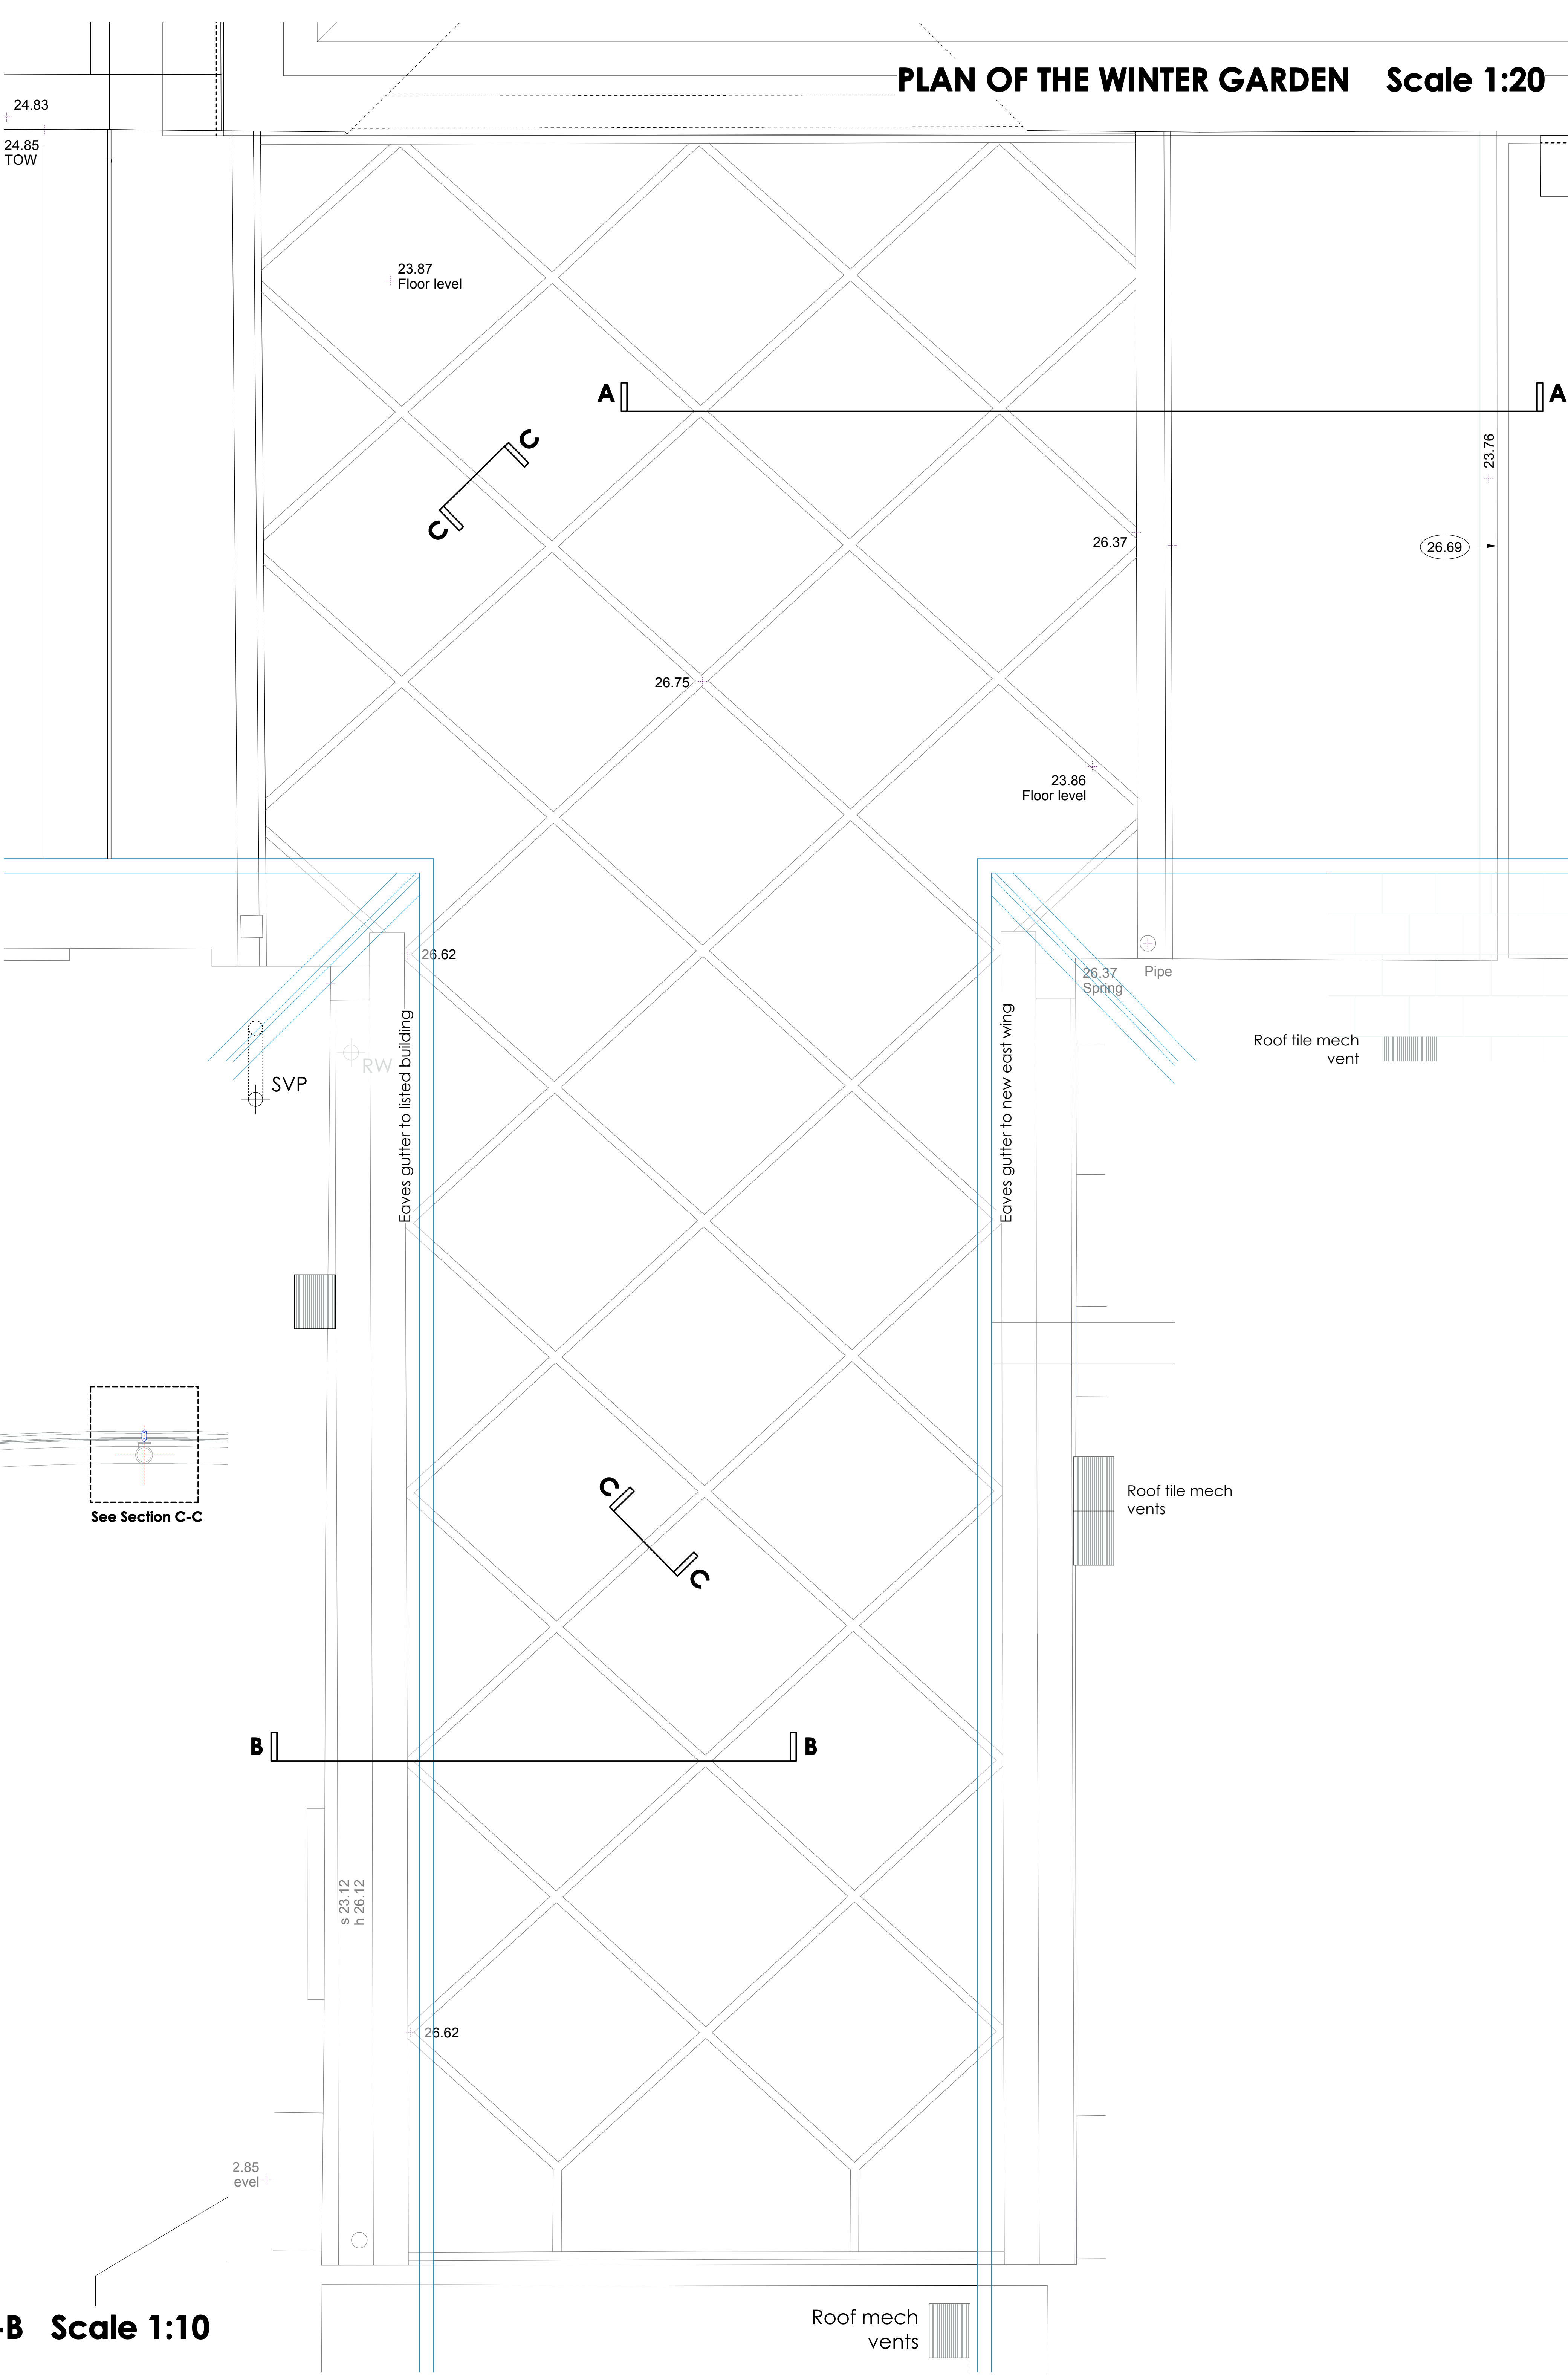

SECTION B-B    Scale 1:10

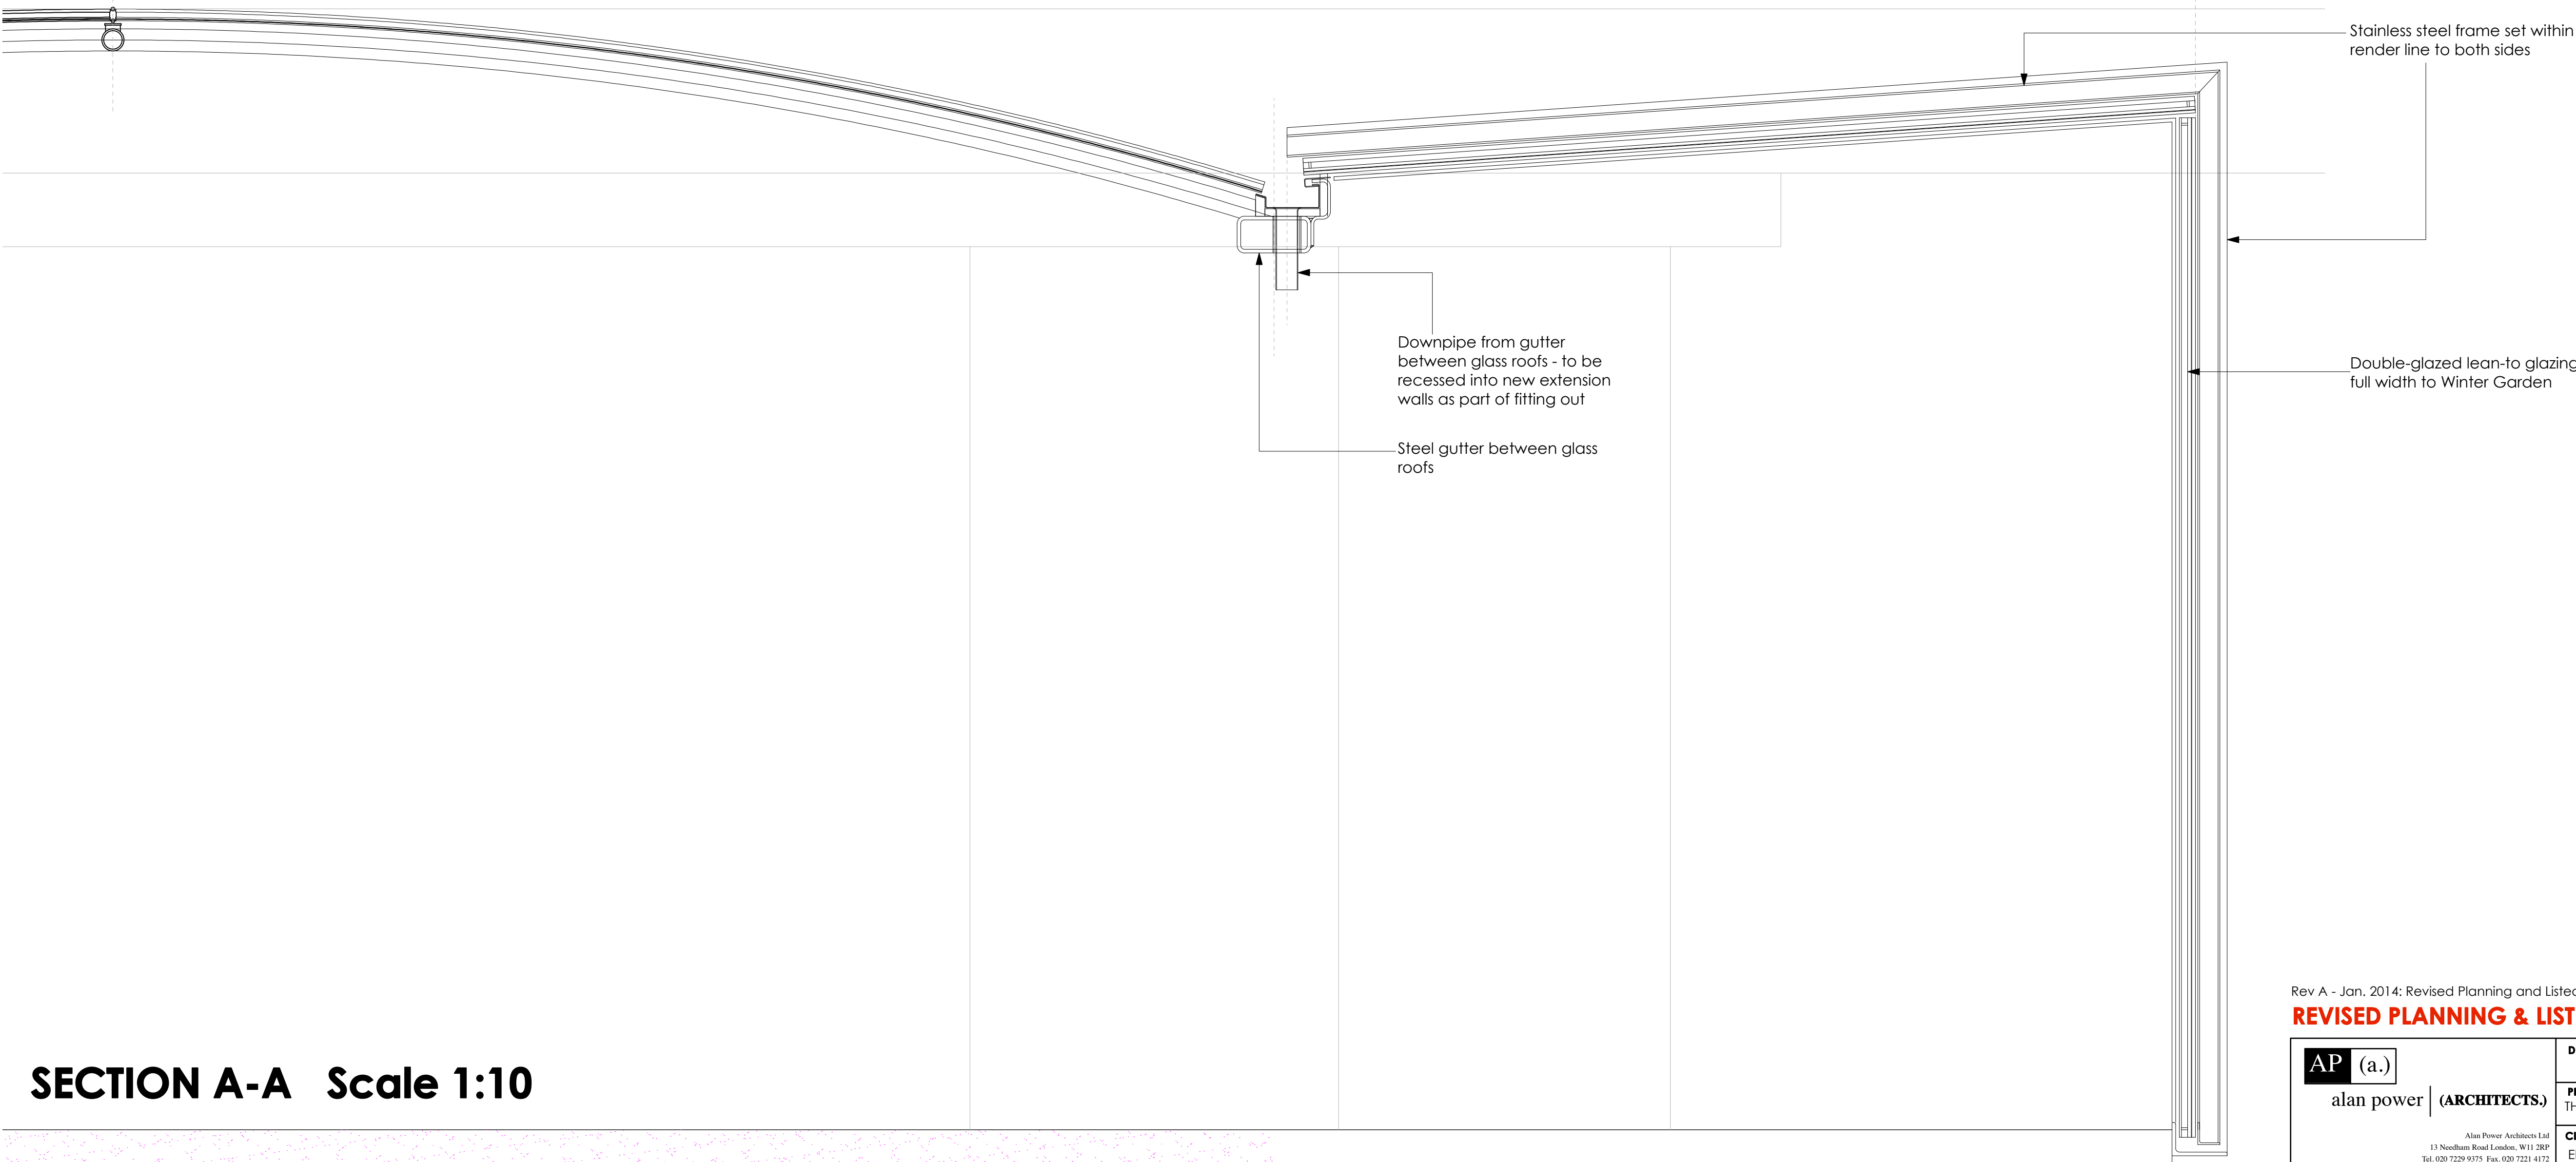

SECTION A-A    Scale 1:10