


A
L04
Section AA - Existing

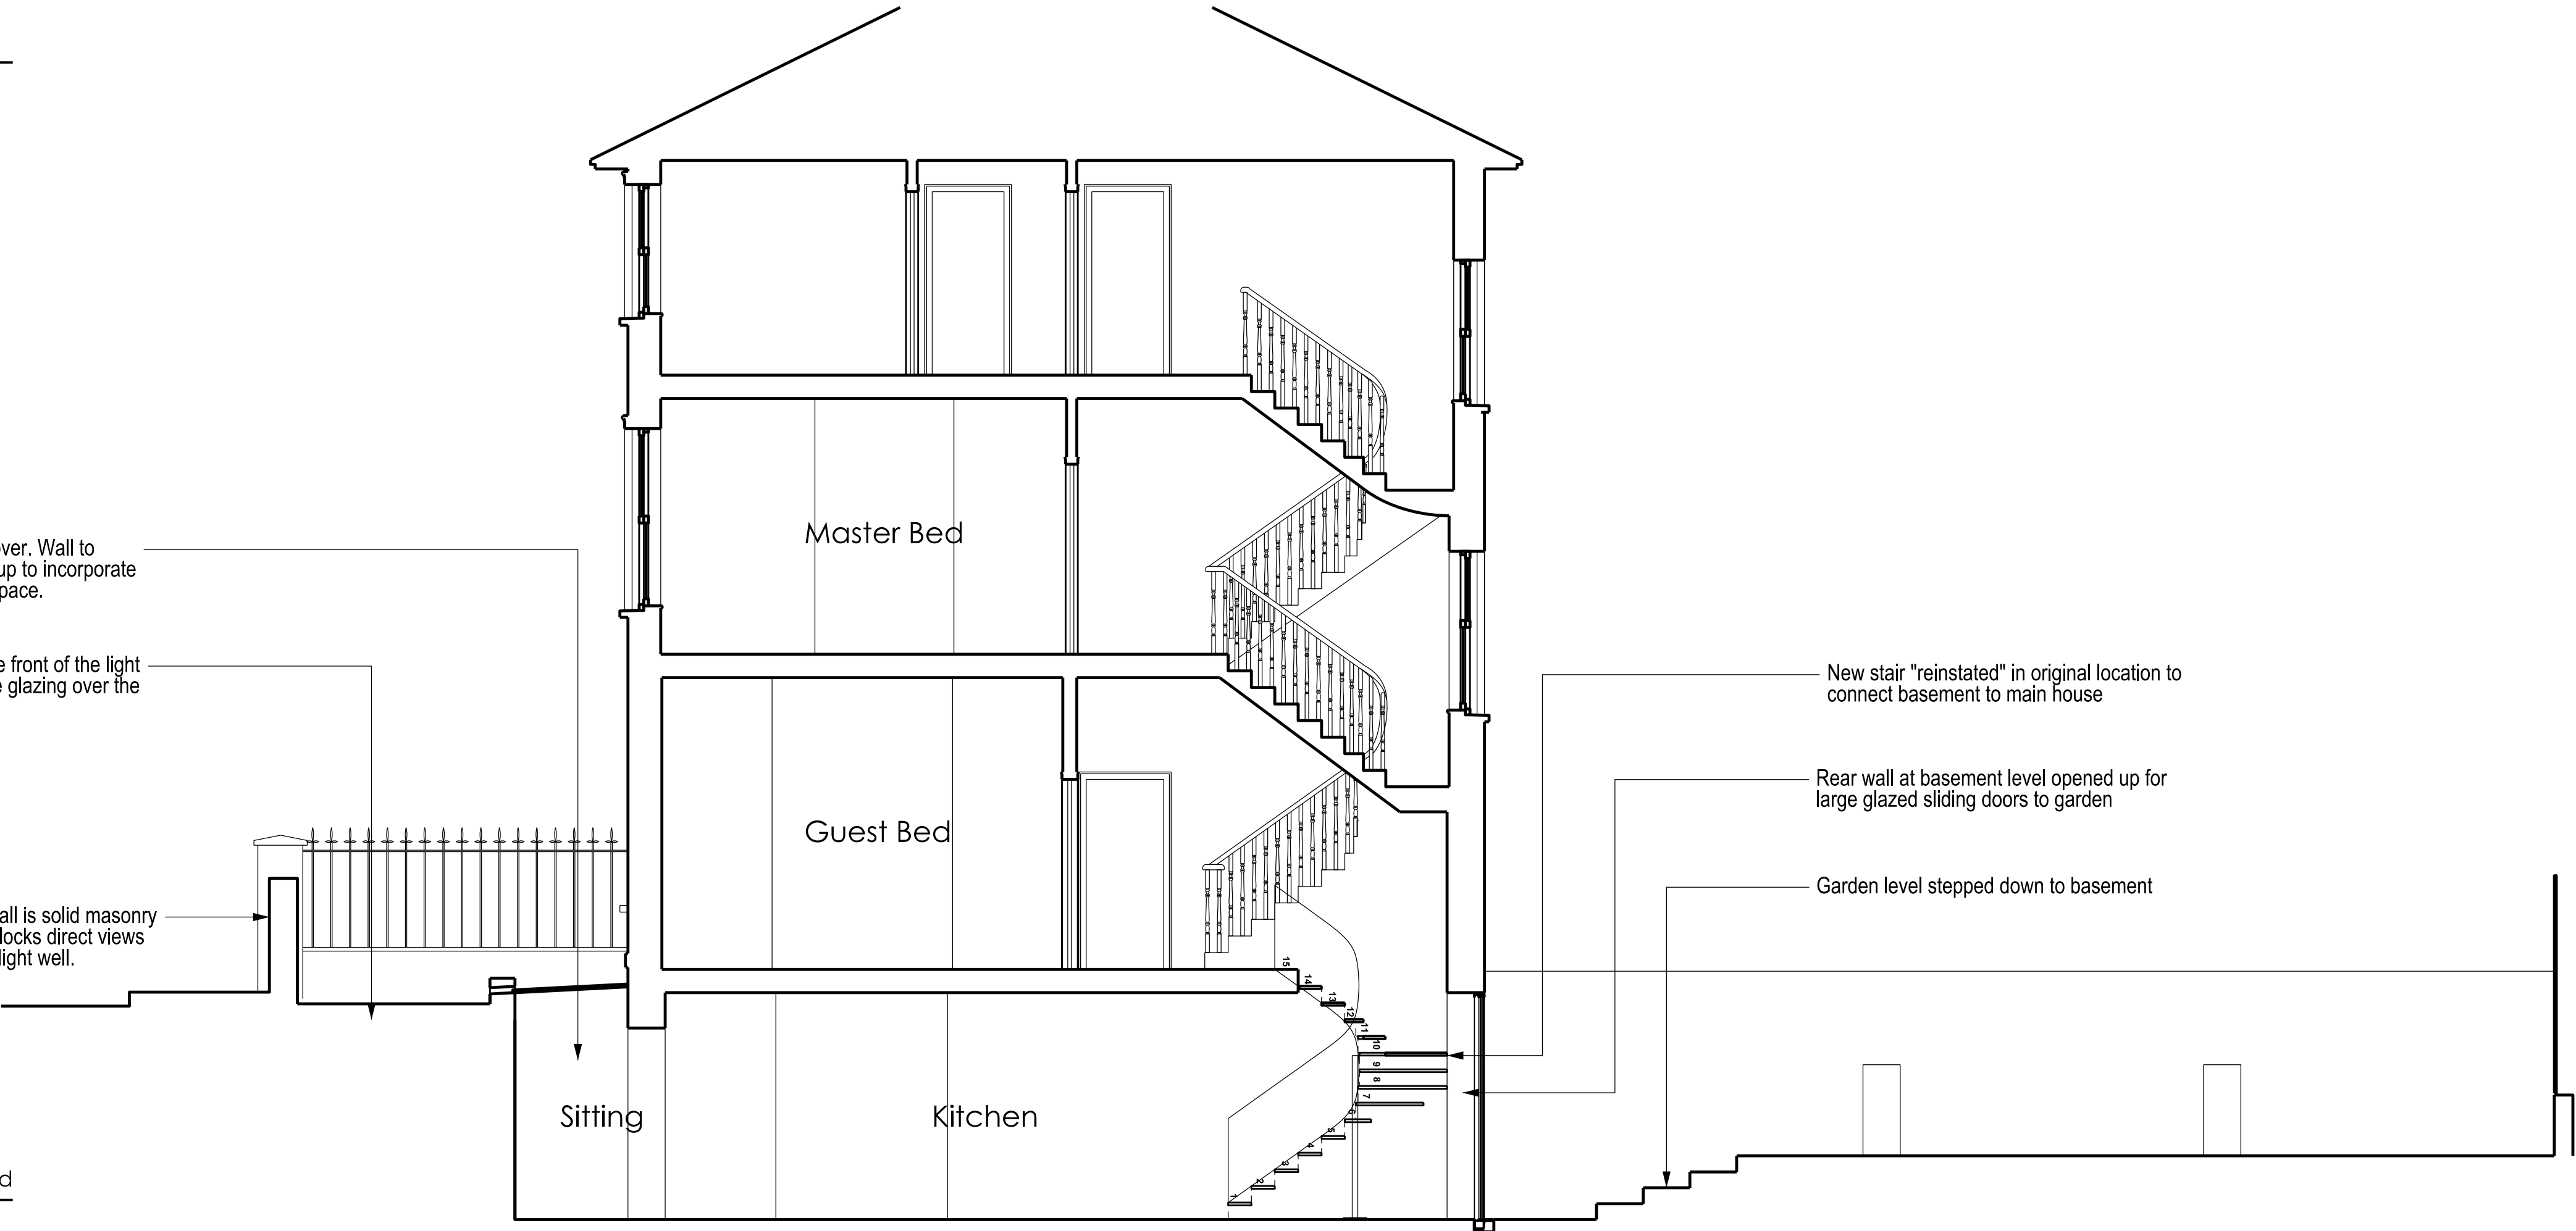

B
L04
Section AA - Proposed

NOTES:

Drawing to be read in conjunction with the specification and all relevant drawings.

Do not scale from this drawing

Contractor to check all dimensions on site. Edward McCann to be advised of any discrepancies between this drawing and site conditions immediately

EM

EDWARD McCANN _ Architecture & Design

9 The Colonnades, 105 Wilton Way, London E8 1BH.

www.edwardmccann.net

Project
21 Oval Road
London
NW1 7EA

Client
Mr & Mrs Hennebry

| REV | DATE | DETAIL |
|----------------|----------|--------|
| | | |
| DRAWING TITLE | | |
| Sections AA | | |
| DATE | SCALE | |
| 01.11.13 | 1:100/50 | |
| STATUS | DRAWN | |
| PLANNING | A3/A1 | |
| DRAWING NUMBER | | |
| OVAL _ L04 | | |
| REVISION | | |
| / | | |