



0 1 2 3 4 5m

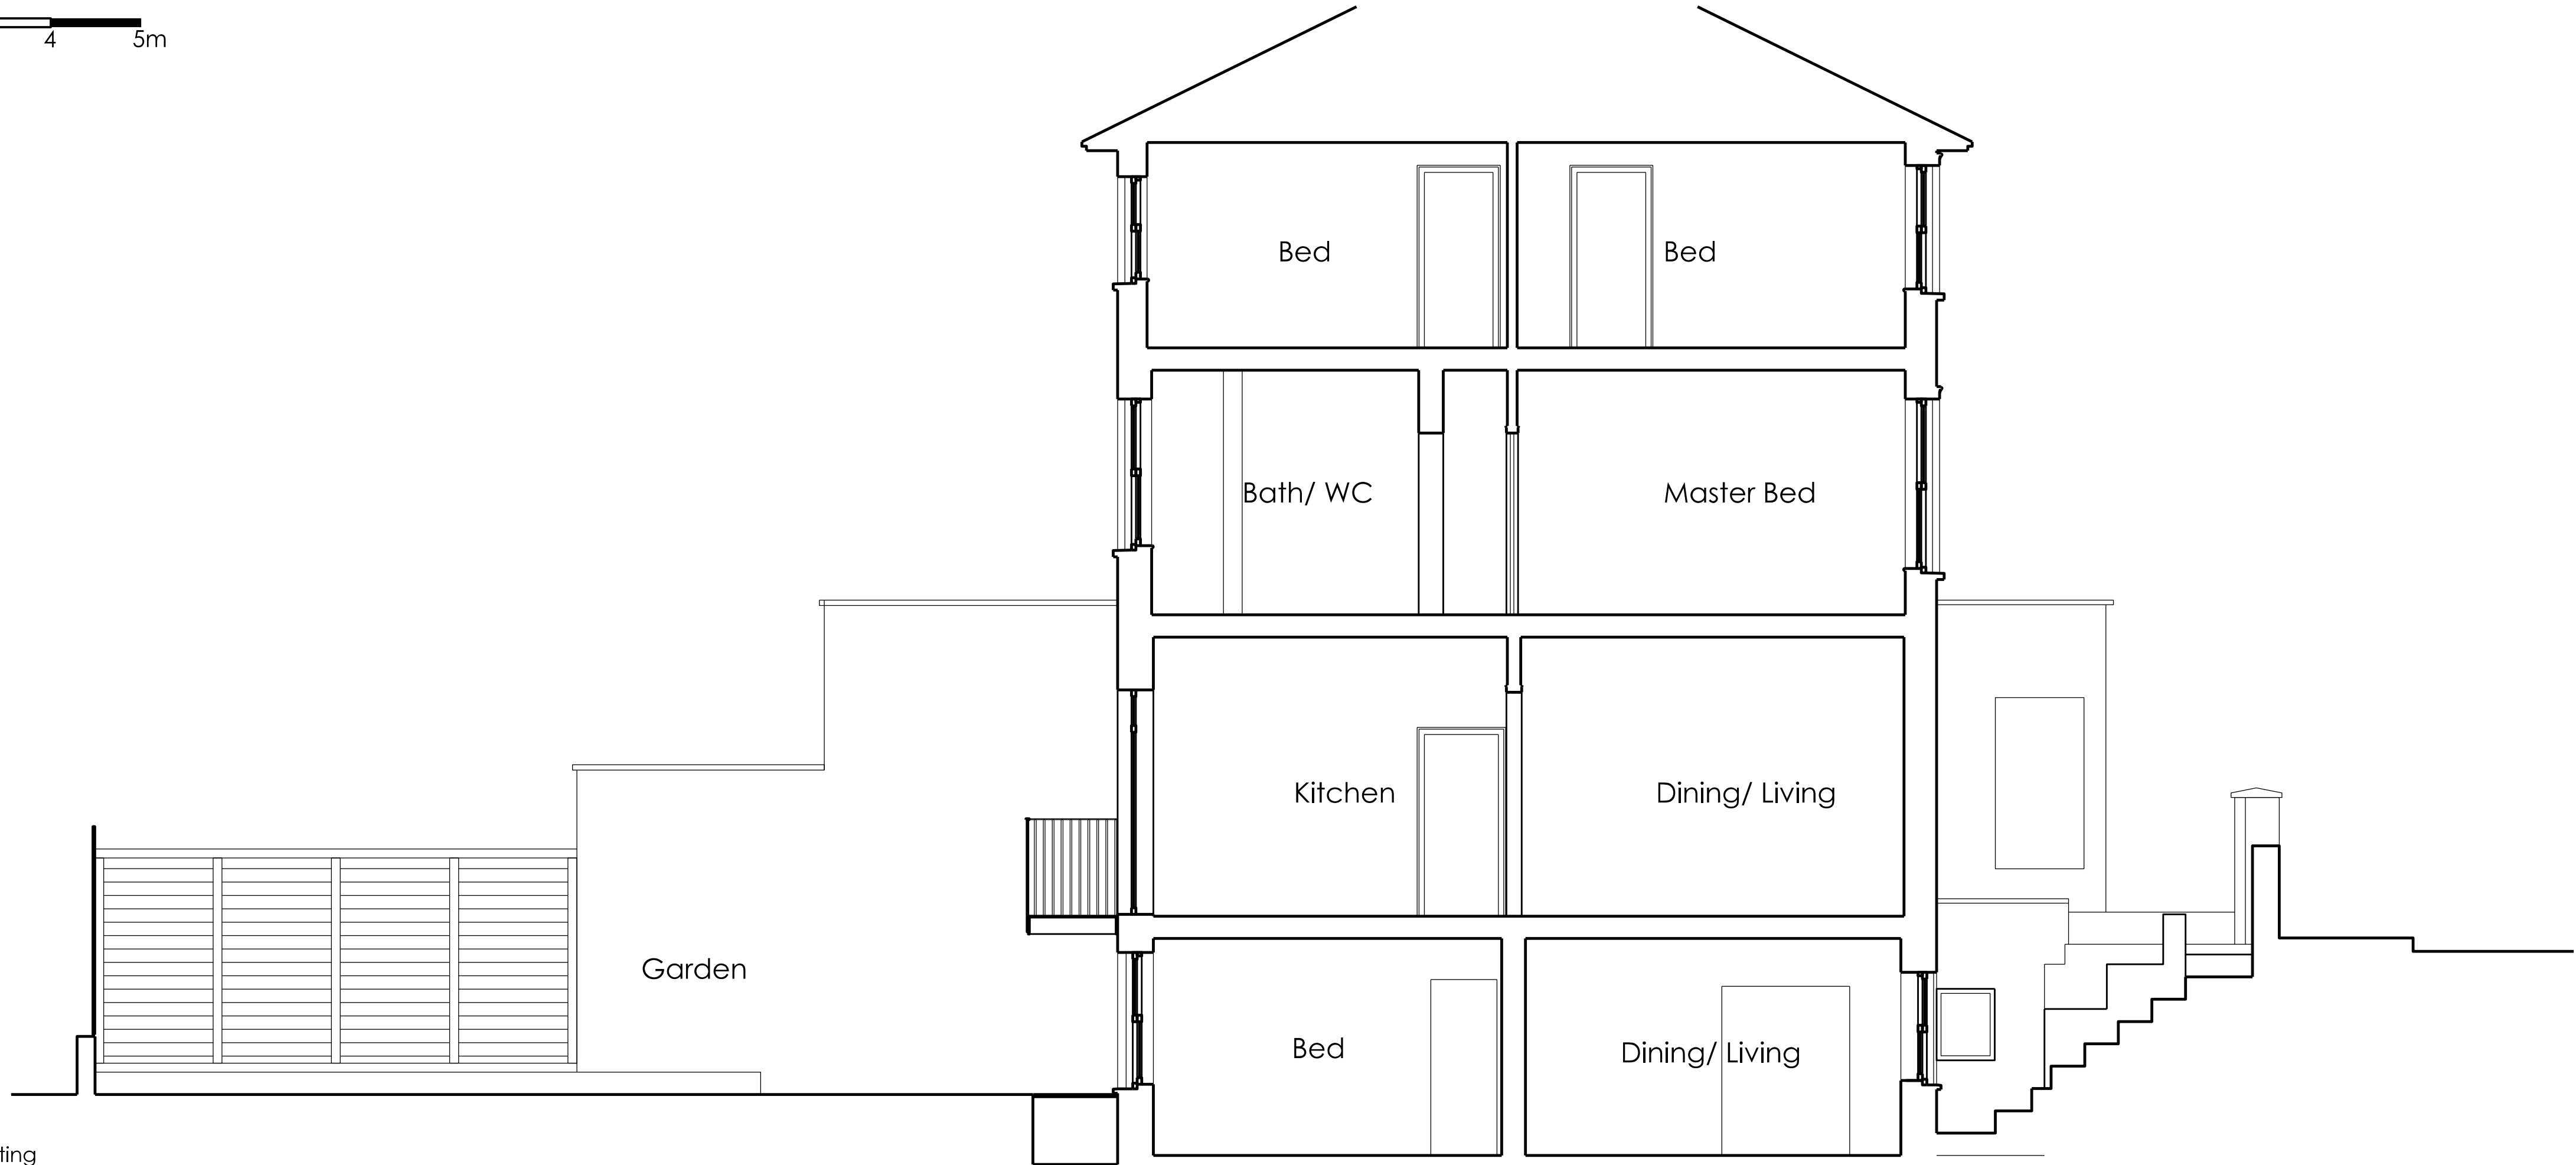

A
L05
Section BB _ Existing

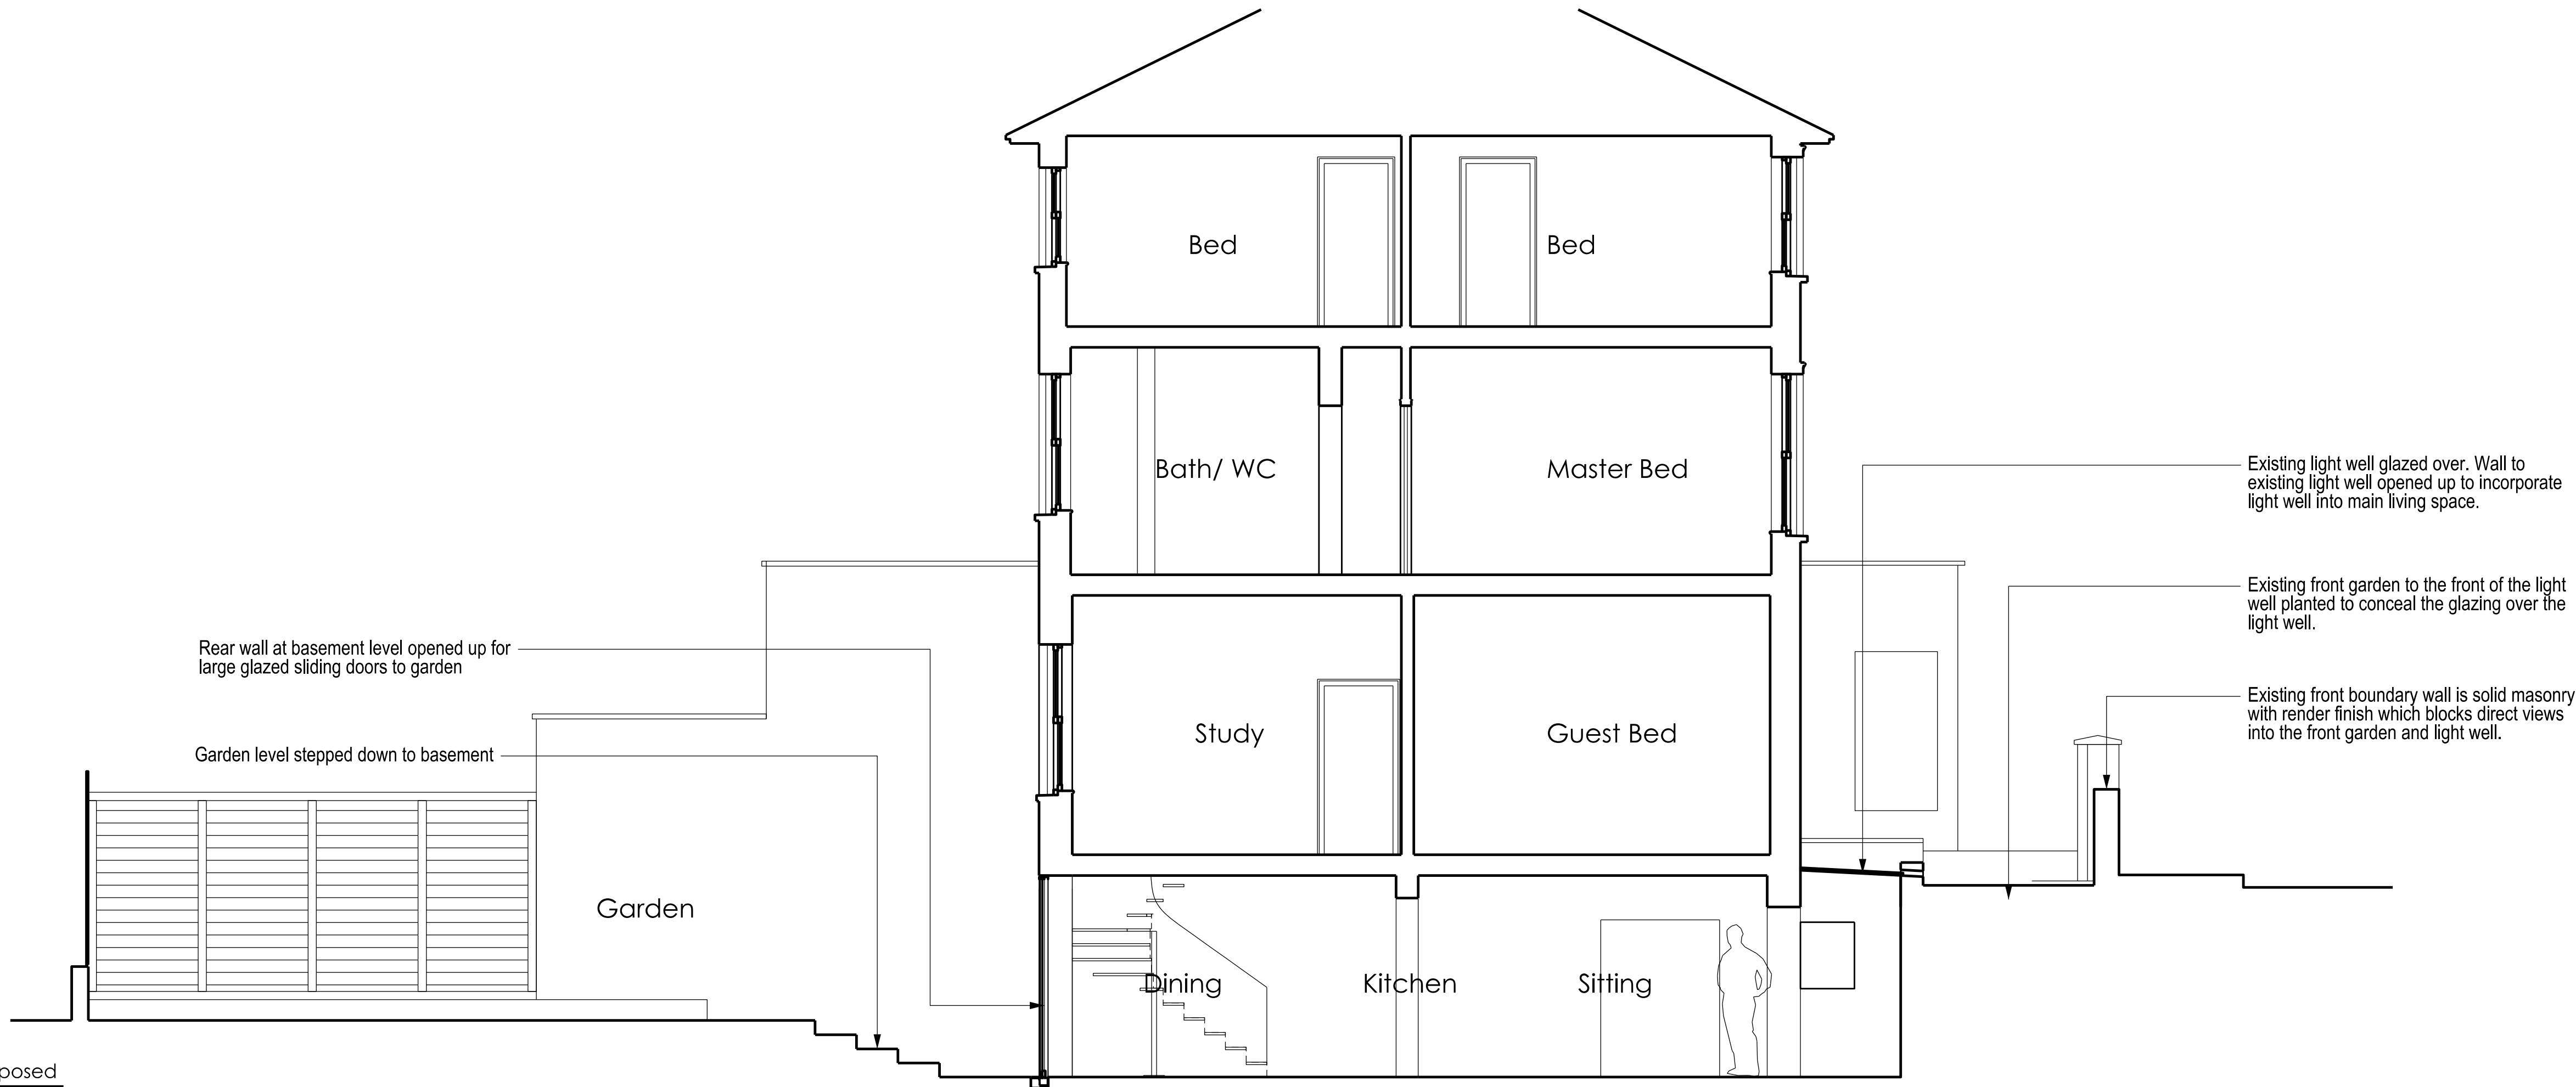

B
L05
Section BB _ Proposed

NOTES:

Drawing to be read in conjunction with the specification and all relevant drawings.

Do not scale from this drawing

Contractor to check all dimensions on site. Edward McCann to be advised of any discrepancies between this drawing and site conditions immediately



EDWARD McCANN _ Architecture & Design
9 The Colonnades, 105 Wilton Way, London E8 1BH.

www.edwardmccann.net

Project
21 Oval Road
London
NW1 7EA

Client
Mr & Mrs Hennebry

REV	DATE	DETAIL
-----	------	--------

DRAWING TITLE

Section BB

DATE	SCALE
------	-------

01.11.13

1:100/50

STATUS	DRAWN
--------	-------

PLANNING

A3/A1

DRAWING NUMBER

OVAL _ L05

REVISION

/