



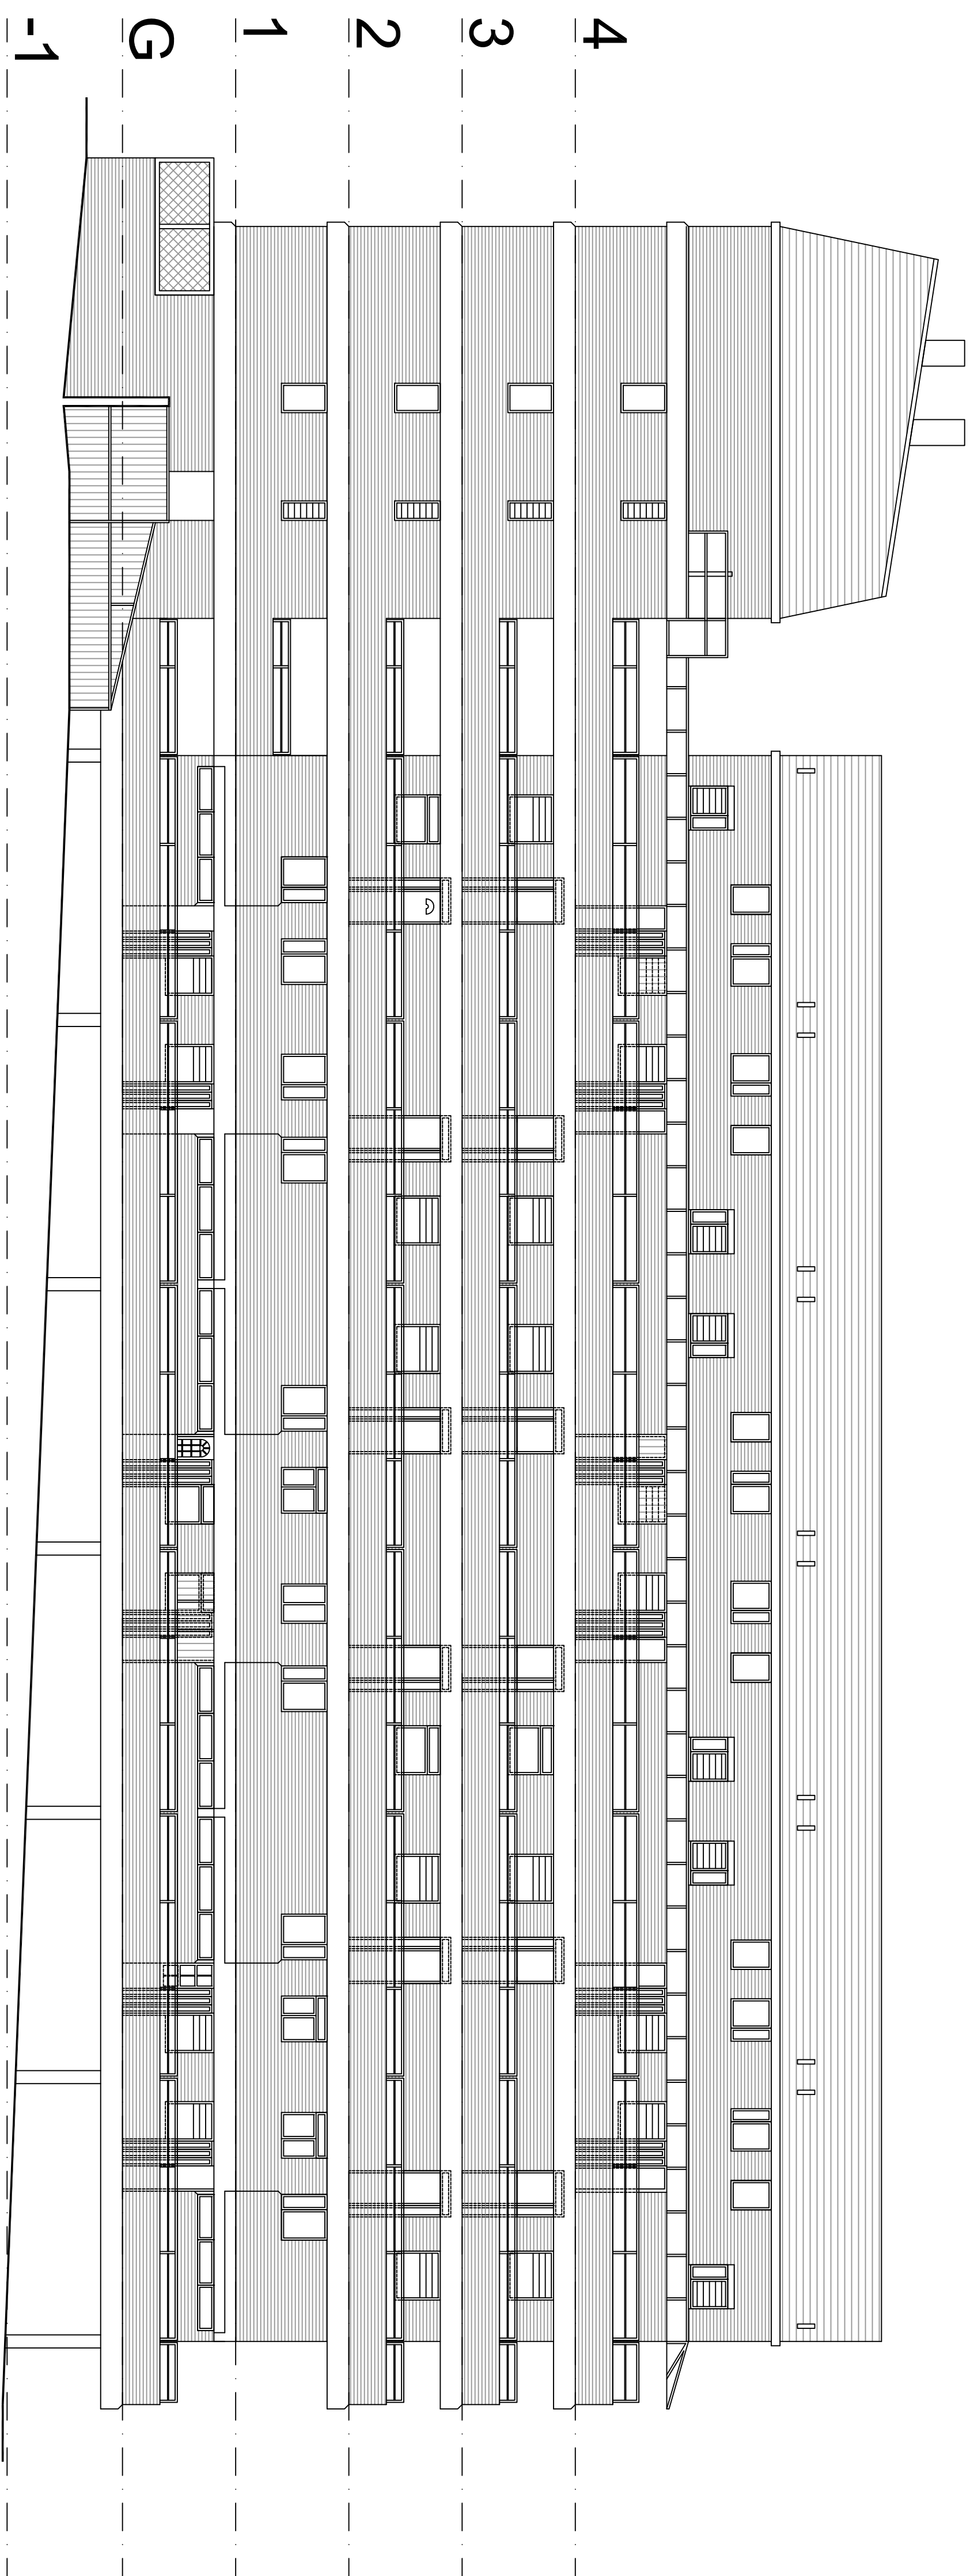

DUDLEY COURT
1:100
FRONT ELEVATION - C2
AS EXISTING

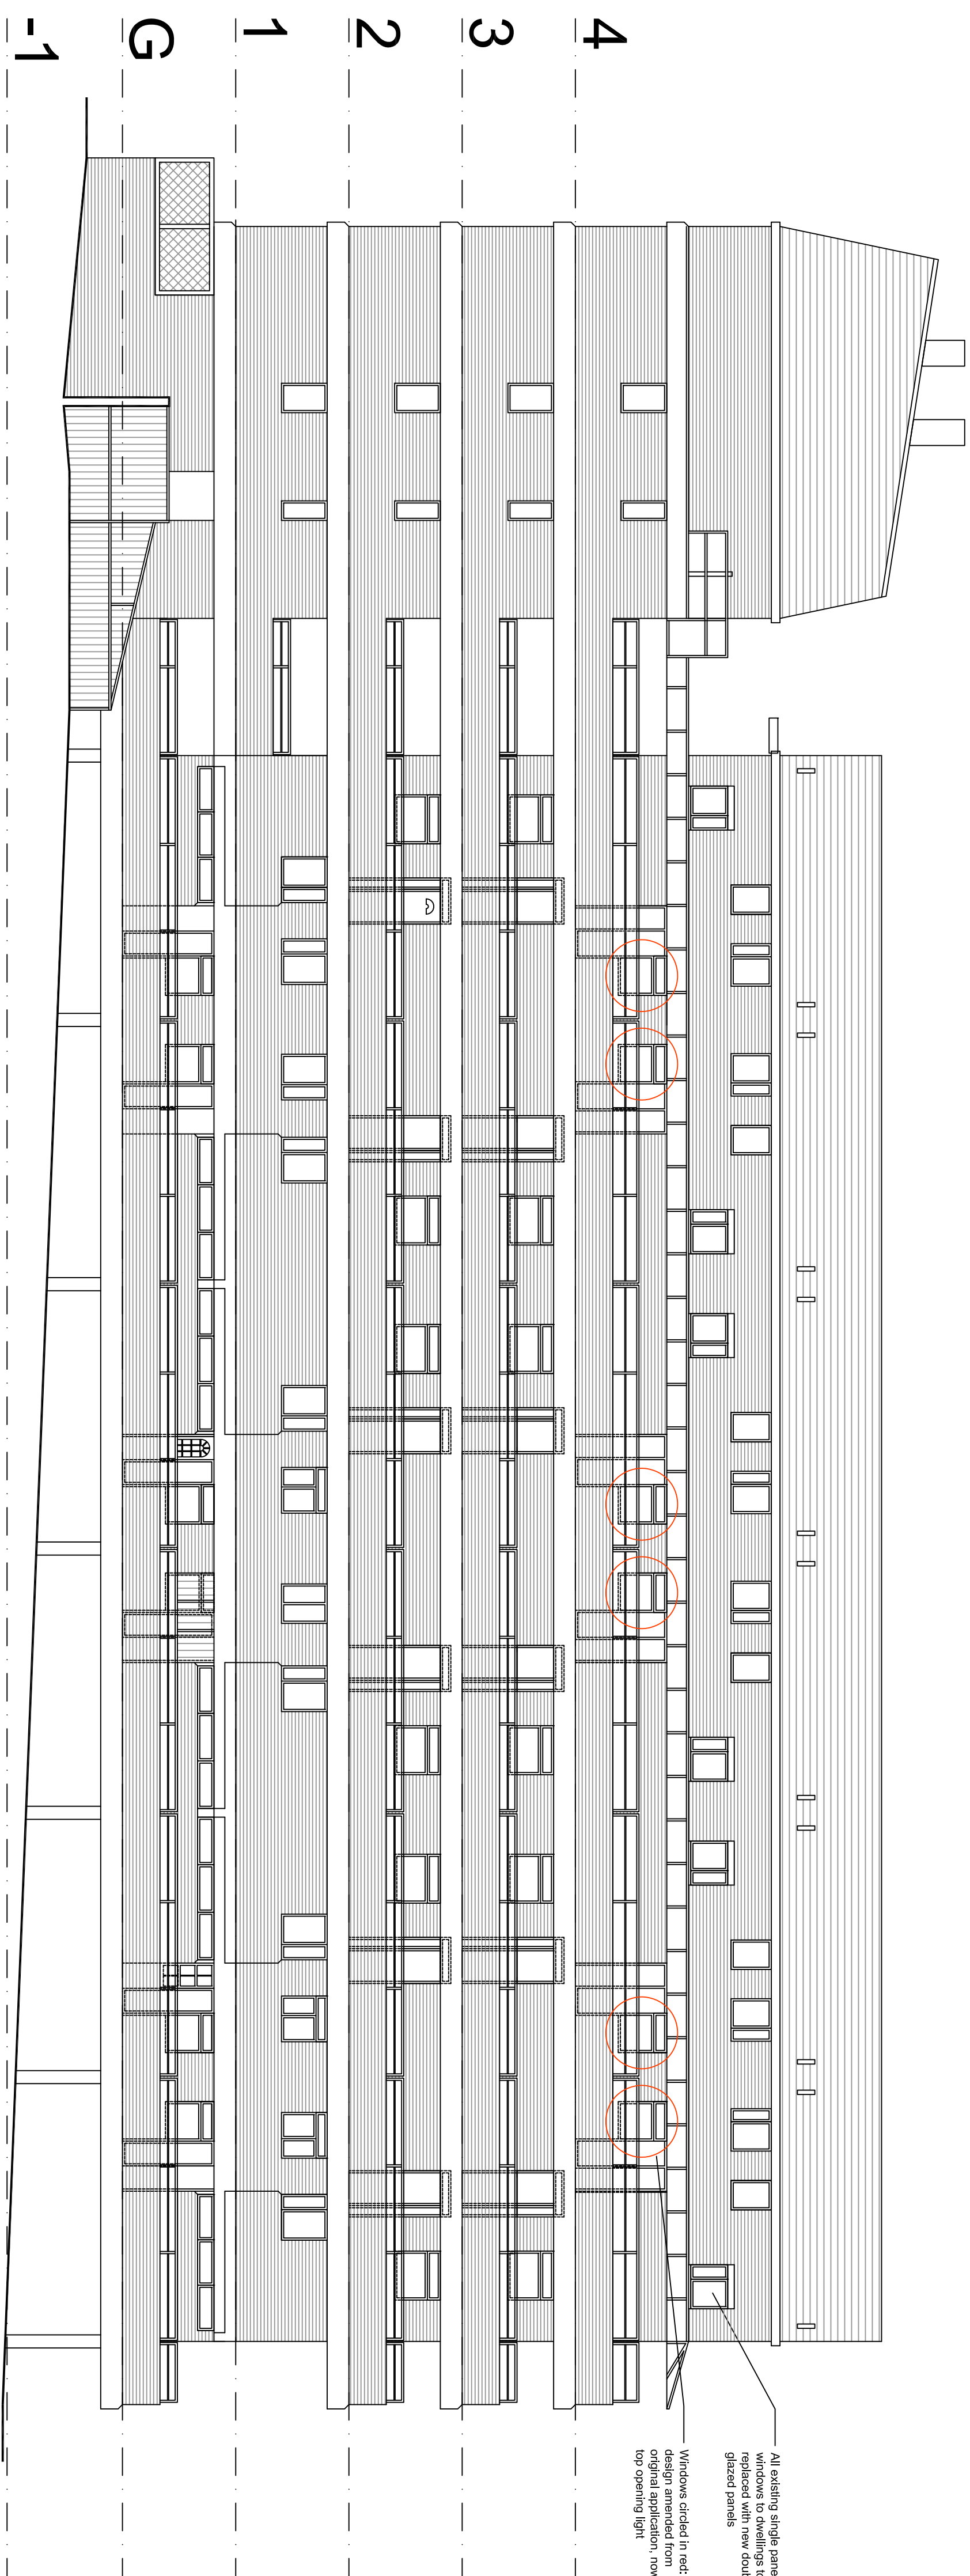

- All existing single pane windows to dwellings to be replaced with new double glazed panels
- Windows circled in red: design amended from original application, now with top opening light

[illegible]