
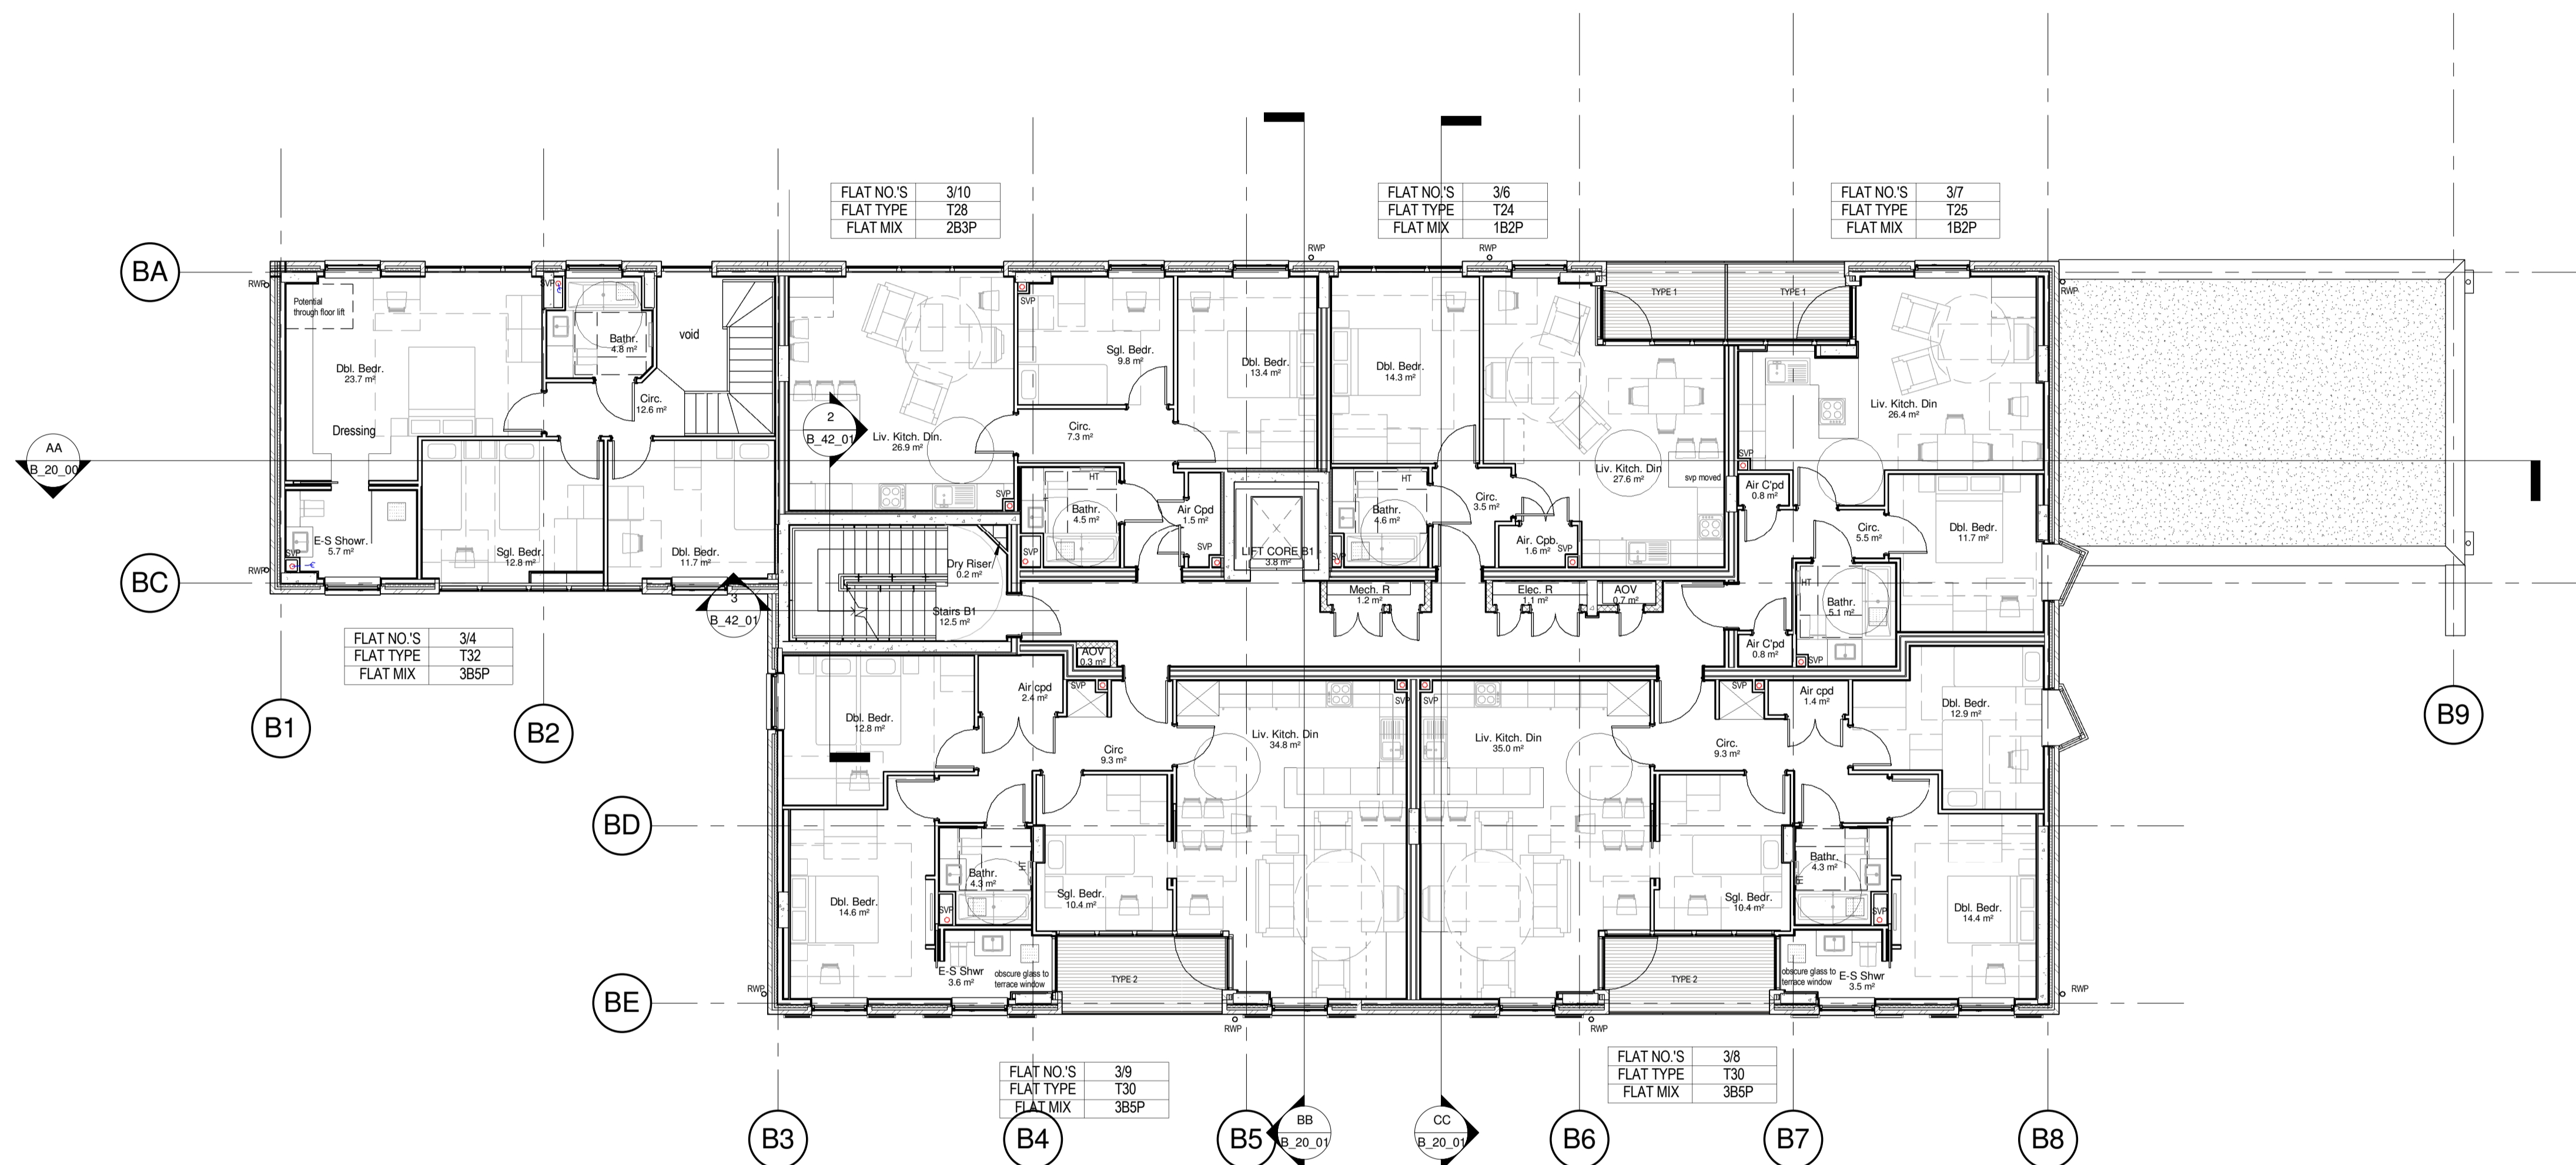


DO NOT SCALE DIMENSIONS OFF THIS DRAWING
 CHECK ALL DIMENSIONS ON SITE BEFORE FABRICATION
 REPORT ALL ERRORS OR OMISSIONS TO SPRUNT LIMITED
 THIS DRAWING IS PROTECTED UNDER COPYRIGHT AND
 SHALL NOT BE REPRODUCED IN PART OR WHOLE
 WITHOUT PRIOR EXPRESSED PERMISSION OF SPRUNT
 LIMITED

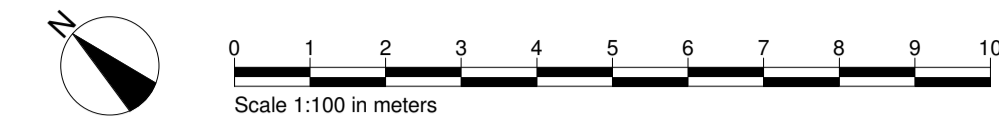

B_FIRST FLOOR

1 : 100

D1 PM 07.02.14 SA ISSUED FOR PLANNING

REV BY DATE CHK DESCRIPTION
 STATUS

PLANNING

CONTRACTOR

GallifordTry

PROJECT

St Edmunds Terrace, NW8 7QE

CLIENT

THE GUINNESS TRUST

DRAWING TITLE

BLOCK B - FIRST FLOOR GA

DATE CREATED	DATE AMENDED	SCALE	
15.09.11	07.02.14	1 : 100	@A1
DRAWN BY	AMENDED BY	CHECKED	
JL	PM	SA	

DRAWING NO & REVISION

12308_B_15_01 -D1

The Quadrangle,
 180 Wardour Street,
 London W1F 8FY
 T +44 (0)20 7287 1153
 F +44 (0)20 7287 3675
 www.sprunt.net

