


DO NOT SCALE DIMENSIONS OFF THIS DRAWING  
 CHECK ALL DIMENSIONS ON SITE BEFORE FABRICATION  
 REPORT ALL ERRORS OR OMISSIONS TO SPRUNT LIMITED  
 THIS DRAWING IS PROTECTED UNDER COPYRIGHT AND  
 SHALL NOT BE REPRODUCED IN PART OR WHOLE  
 WITHOUT PRIOR EXPRESSED PERMISSION OF SPRUNT  
 LIMITED

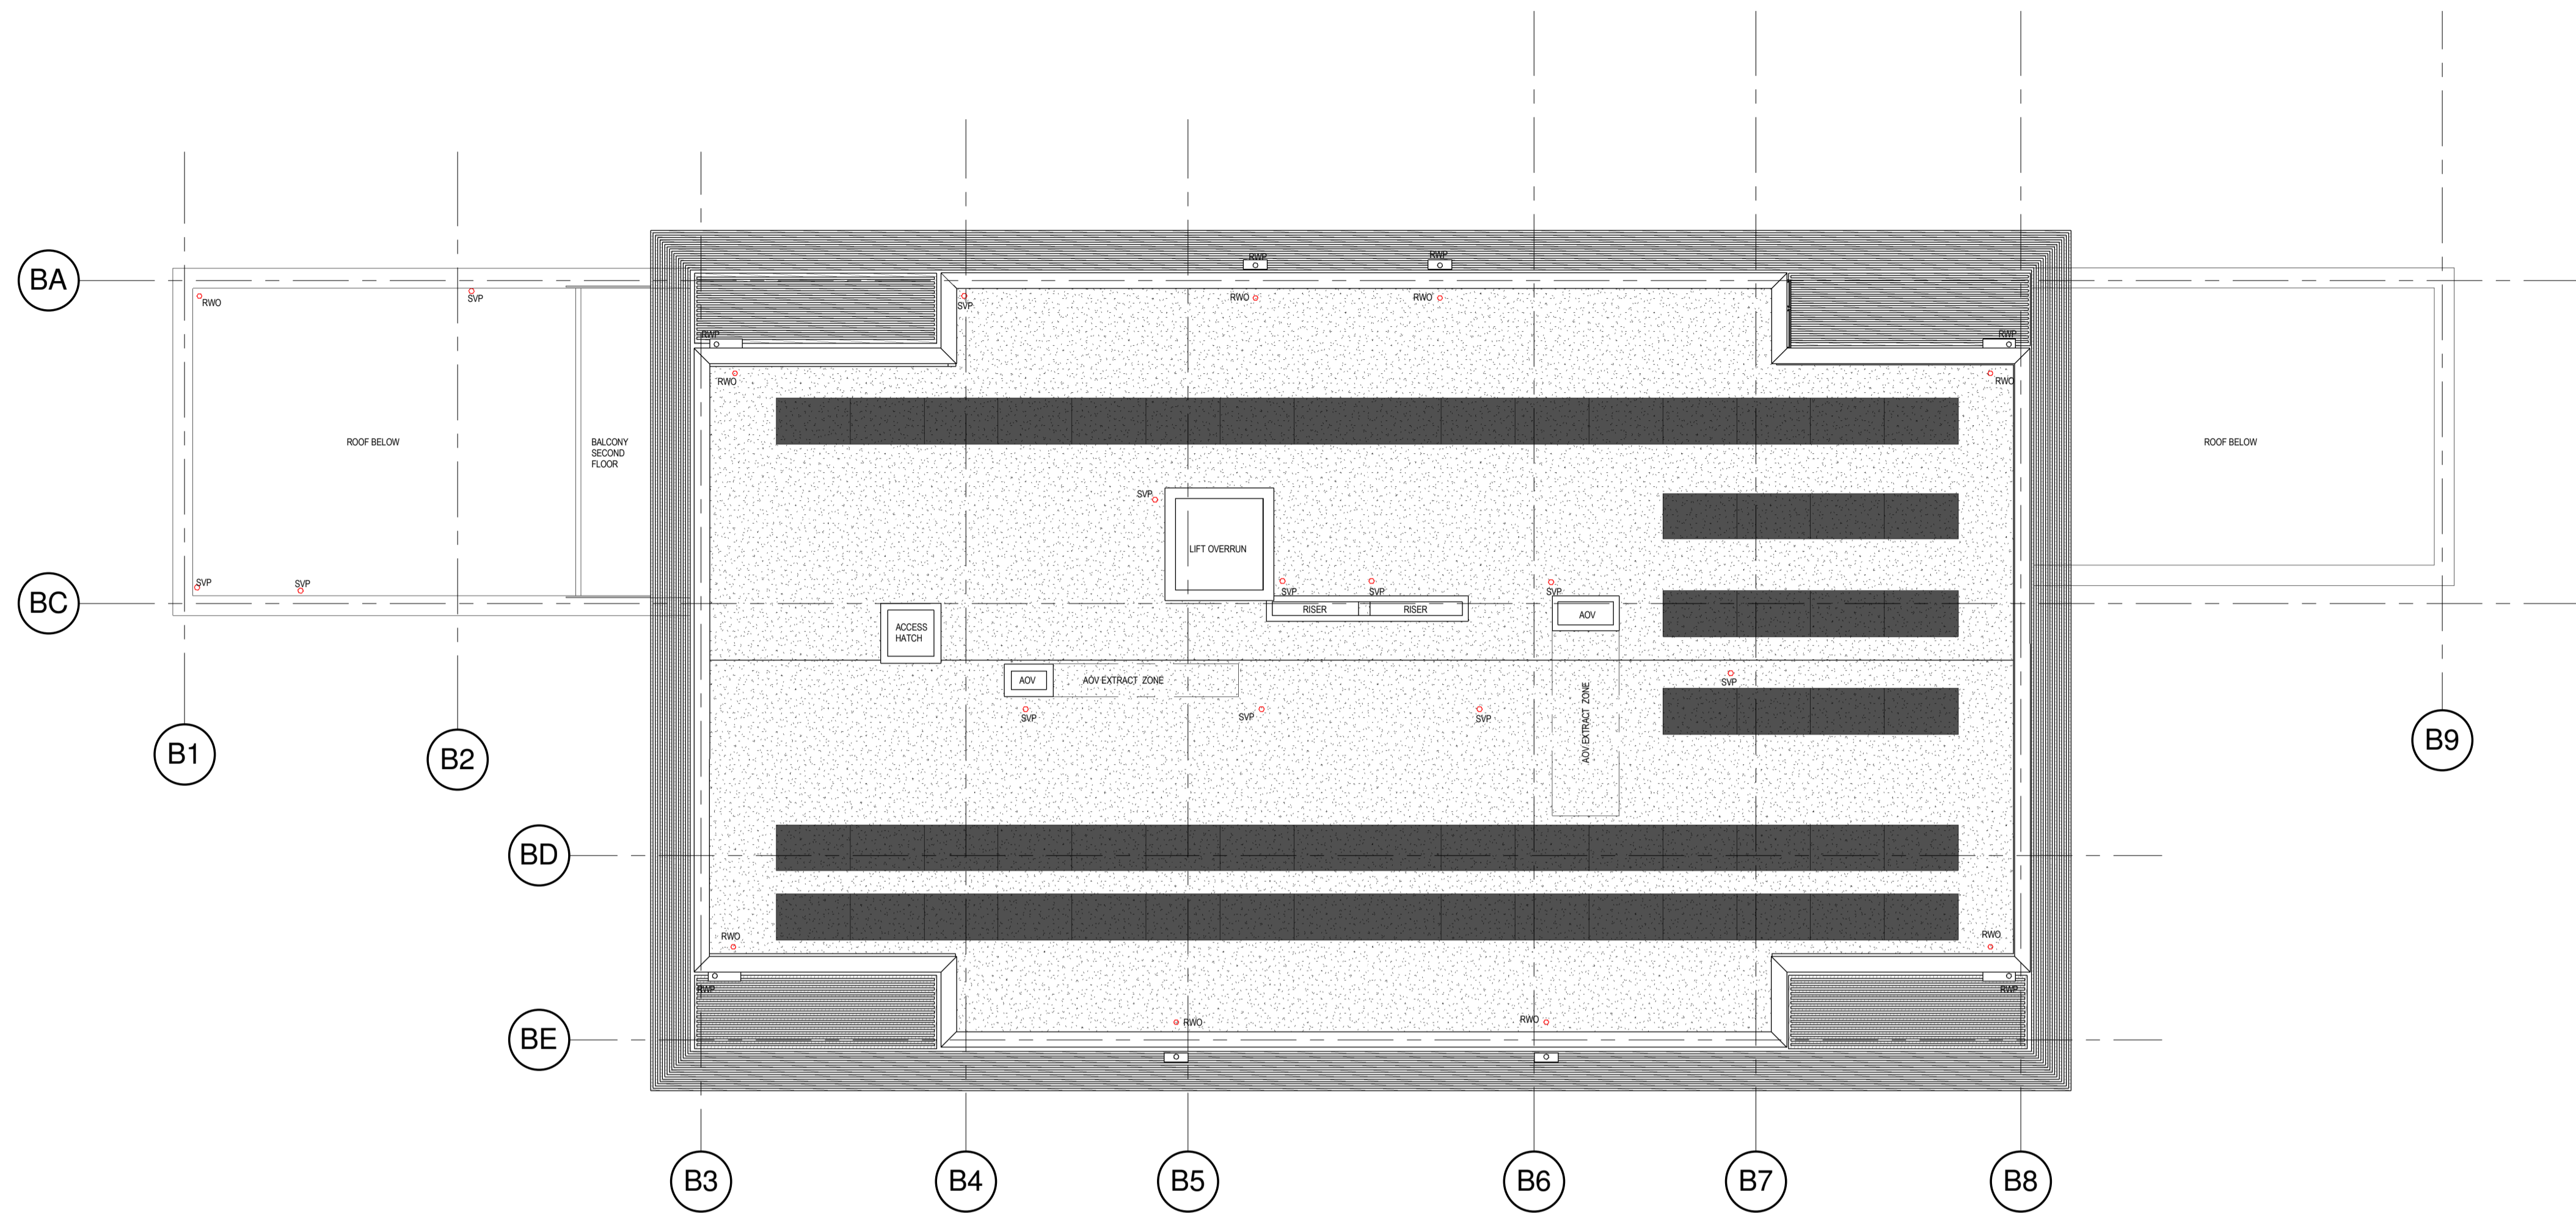

B\_ROOF SSL GA

1 : 100

D1 PM 07.02.14 SA ISSUED FOR PLANNING

REV BY DATE CHK DESCRIPTION  
 STATUS

PLANNING

CONTRACTOR

GallifordTry

PROJECT

St Edmunds Terrace, NW8 7QE

CLIENT

THE GUINNESS TRUST

DRAWING TITLE

BLOCK B - ROOF GA

DATE CREATED	DATE AMENDED	SCALE
10.05.12	07.02.14	1 : 100 @A1
DRAWN BY	AMENDED BY	CHECKED
JL	PM	SA

DRAWING NO & REVISION

12308\_B\_15\_04 -D1

The Quadrangle,  
 180 Wardour Street,  
 London W1F 8FY  
 T +44 (0)20 7287 1153  
 F +44 (0)20 7287 3675  
 www.sprunt.net

sprunt.

ver 2.2