


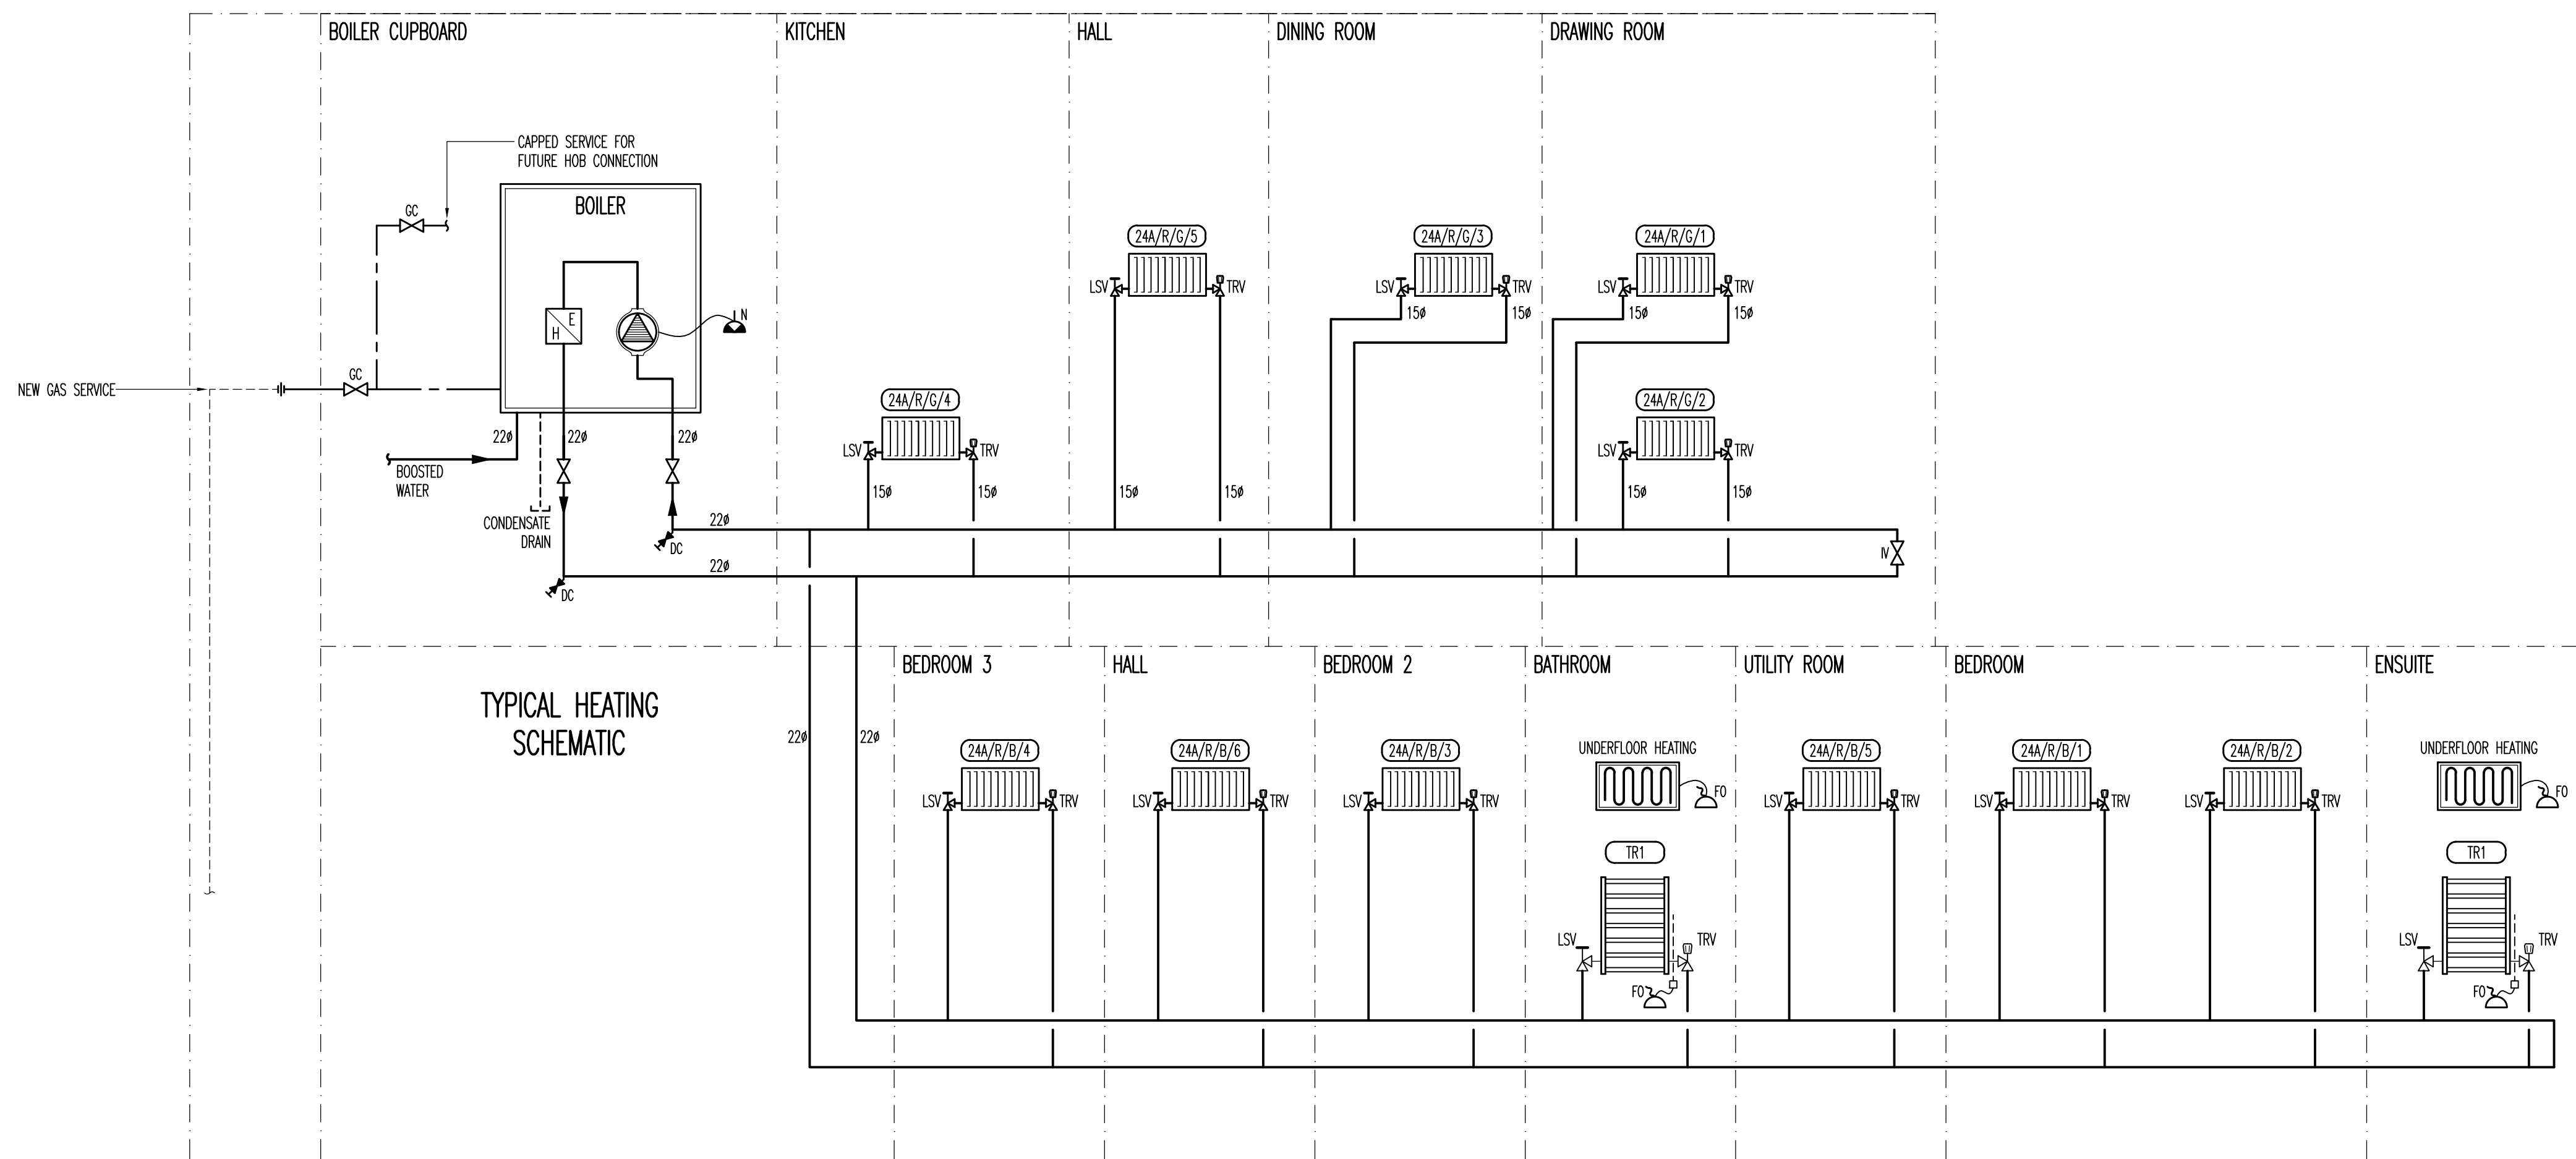

THIS DRAWING MUST NOT BE REPRODUCED WITHOUT PRIOR CONSENT.
DO NOT SCALE FROM THIS DRAWING.
THIS DRAWING IS COPYRIGHTED

GENERAL NOTES

LEGEND

--- EXISTING GAS RISER
--- NEW GAS PIPE

TENDER ISSUE

0	FEB.12	TENDER ISSUE
Rev	Date	Description

TPS

Taylor Project Services LLP

No.1 Cornhill
London EC3V 3ND
Tel 020 7743 6602
www.taylorprojectservices.com

Client



**THE
BEDFORD
ESTATES**

29a Montague Street
London
WC1B 5BL
Tel 0171 636 2885
Fax 0171 255 1729

Project

24-25 BLOOMSBURY SQUARE
LONDON
WC1A 2PL

Drawing Title

HEATING SCHEMATIC

Scale	N.T.S.	Date	01.02.12
Drawn	C.B.	Checked	R.S.
Drawing Status			
TENDER			
Revision	0		
Drawing No.			
TPS/24-25BS/HS			