




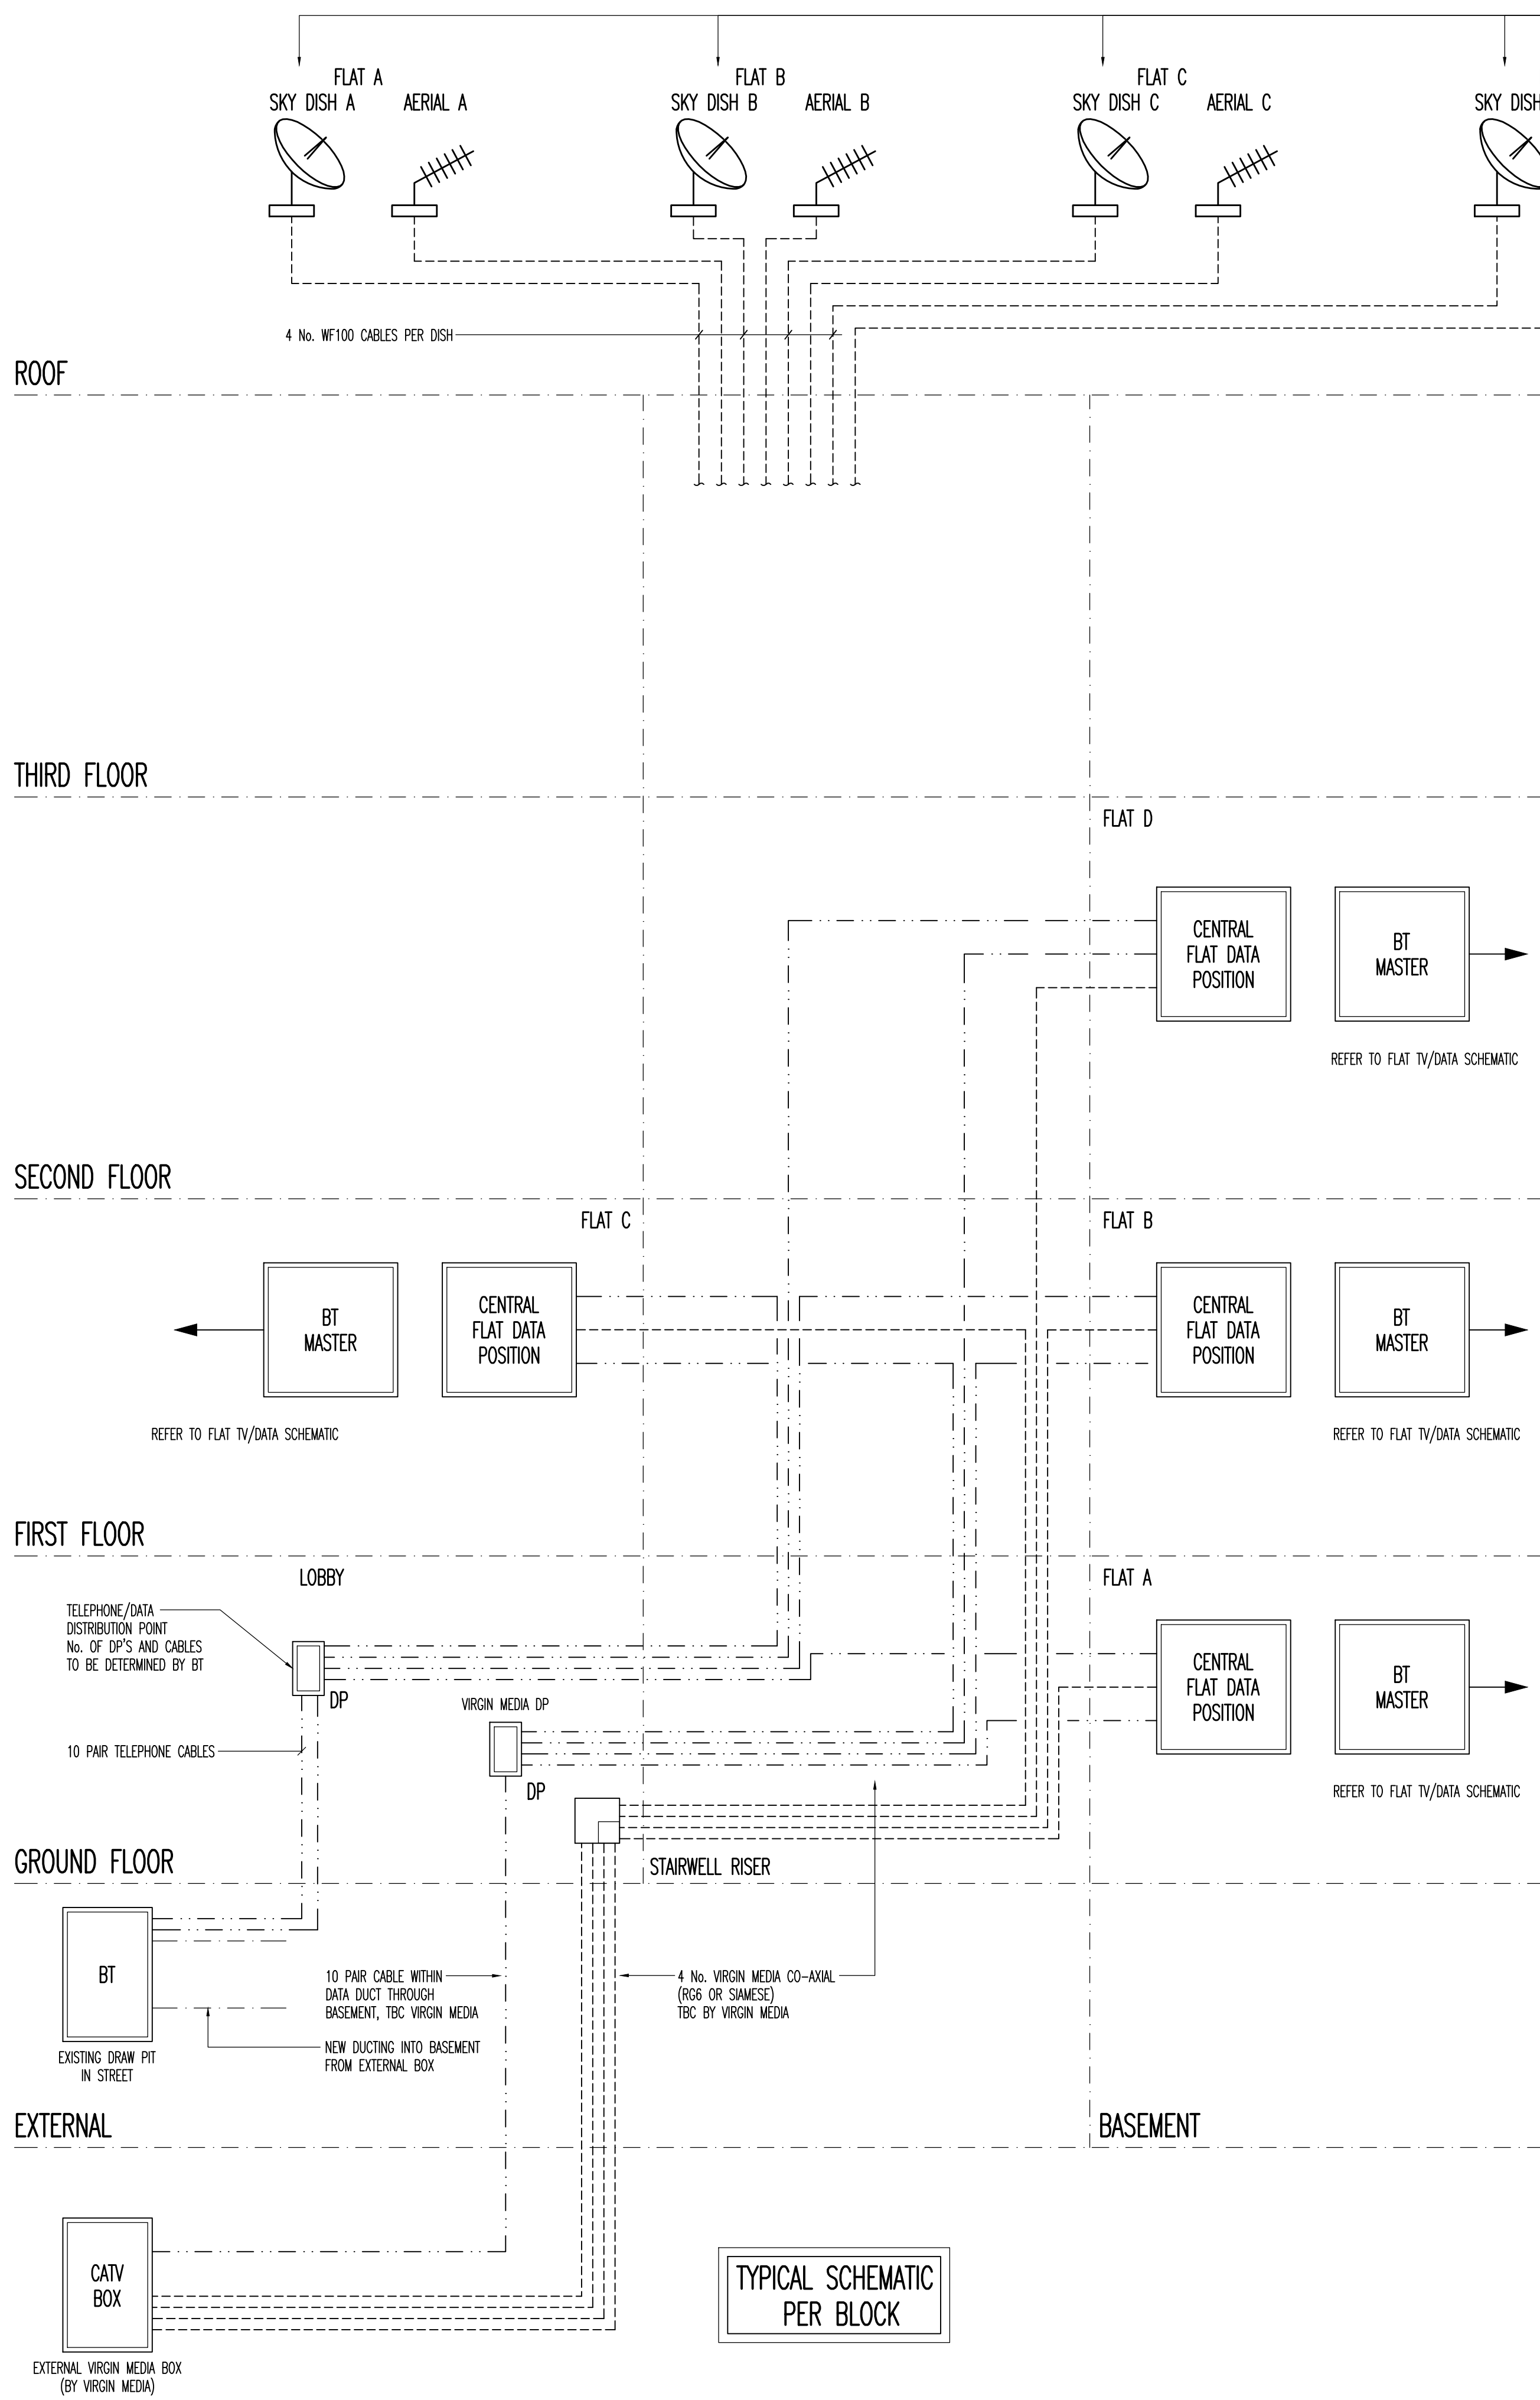

TYPICAL SCHEMATIC
PER BLOCK

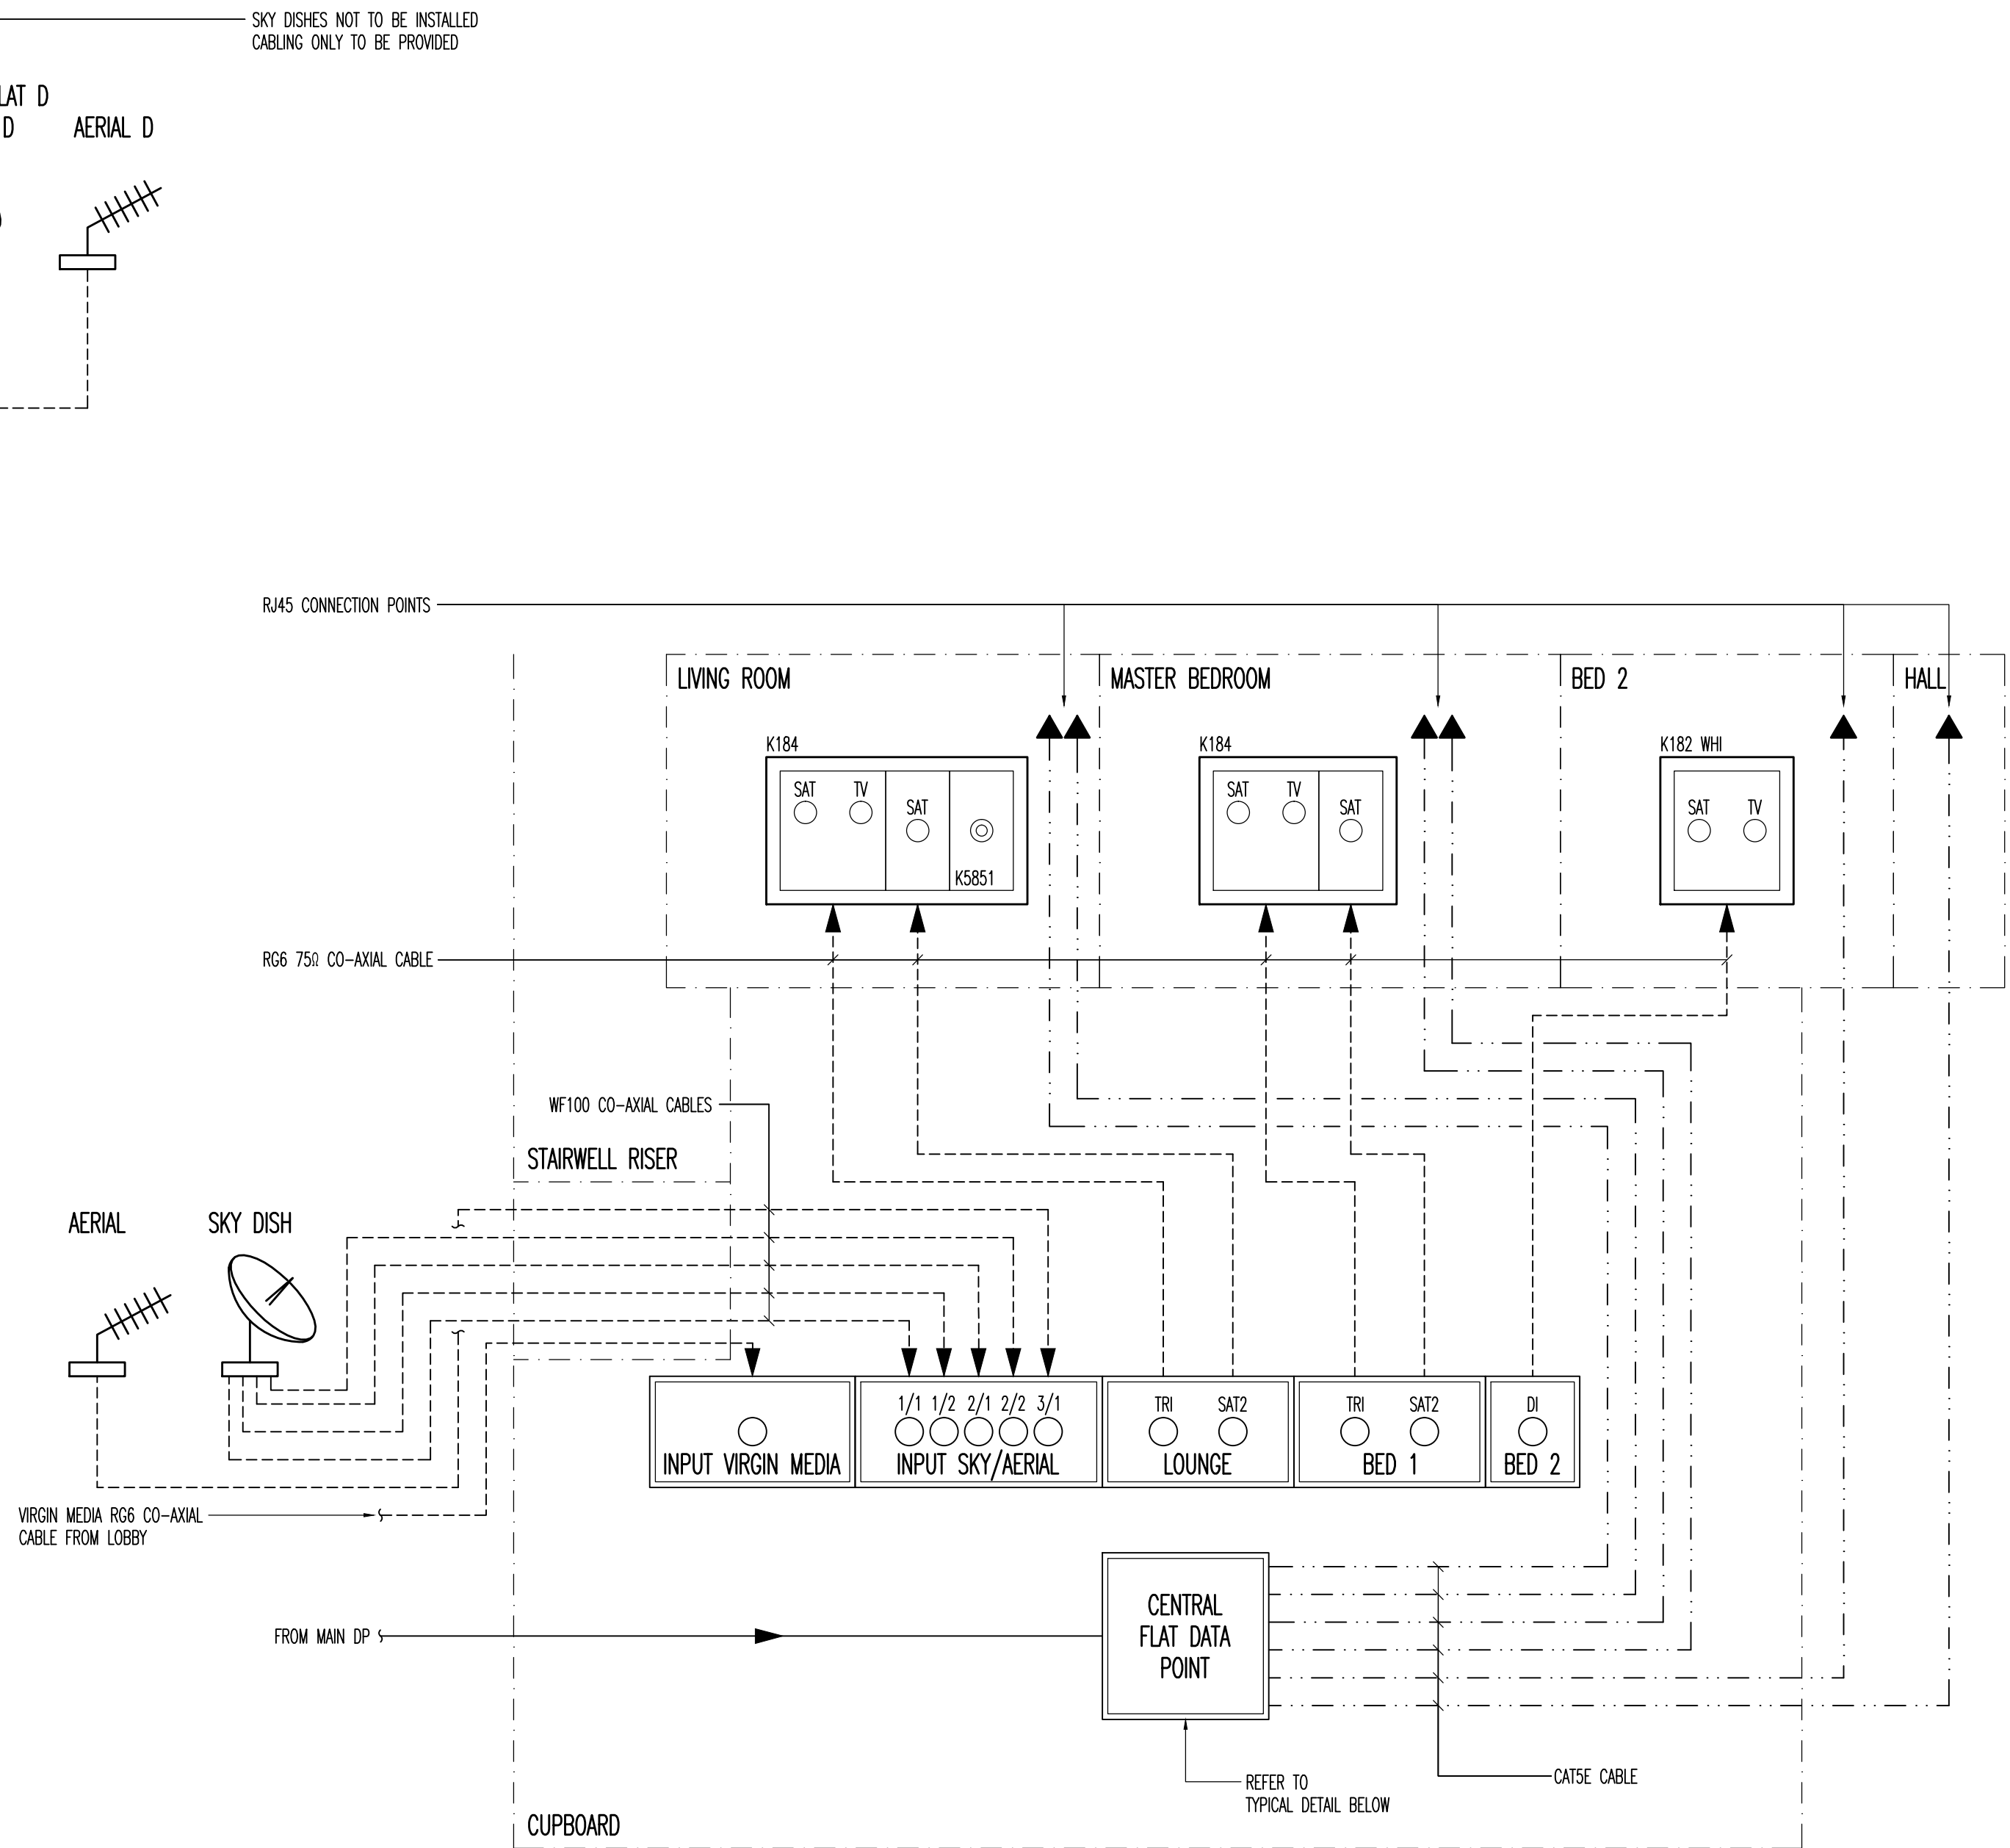

TYPICAL FLAT TV/DATA SCHEMATIC
N.T.S.

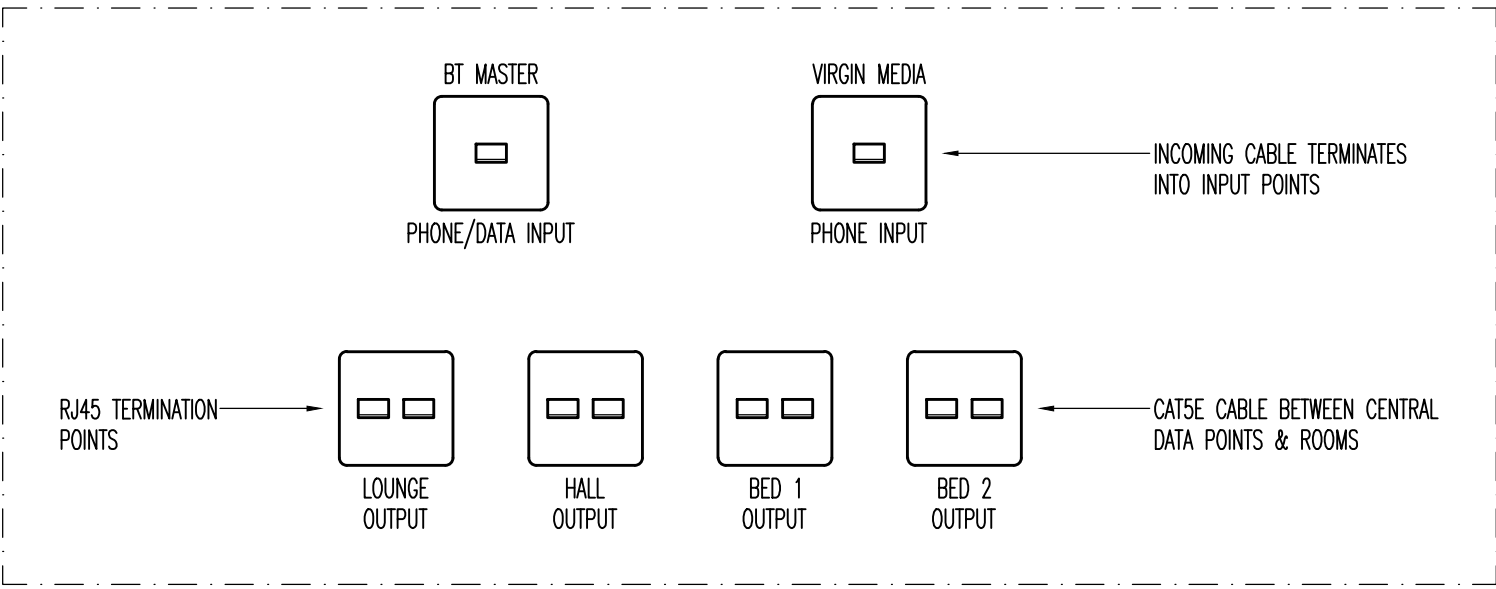

TYPICAL CENTRAL FLAT DATA POINT
N.T.S.

THIS DRAWING MUST NOT BE REPRODUCED WITHOUT PRIOR CONSENT.
DO NOT SCALE FROM THIS DRAWING.
THIS DRAWING IS COPYRIGHT. ©

GENERAL NOTES

1. DATA POINT TO BE PROVIDED NEXT TO EACH TV POINT

LEGEND

--- TELEPHONE CABLE.
--- CO-AXIAL CABLE.
WF100 FOR SKY.
RG6 FOR VIRGIN.
▲ RJ45 OUTLET.

NOTES

1. ALL DATA/TV POINTS TO BE LABELED

TENDER ISSUE

Rev	Date	Description
0	JAN.12	TENDER ISSUE

THE BEDFORD ESTATES
29a Montague Street
London
WC1B 5BJ
Tel: 0171 634 2885
Fax: 0171 255 1729

Project
**24-25 BLOOMSBURY SQUARE
LONDON
WC1A 2PL**

Drawing Title
**SKY/VIRGIN & DATA
SCHEMATIC**

Scale	N.T.S.	Date	31.01.12
Drawn	J.C.	Checked	G.N.T.
Drawing Status	TENDER		
Revision	0		
Drawing No.	TPS/24&25BS/S/DS		