


0 2 4 6 8 16m

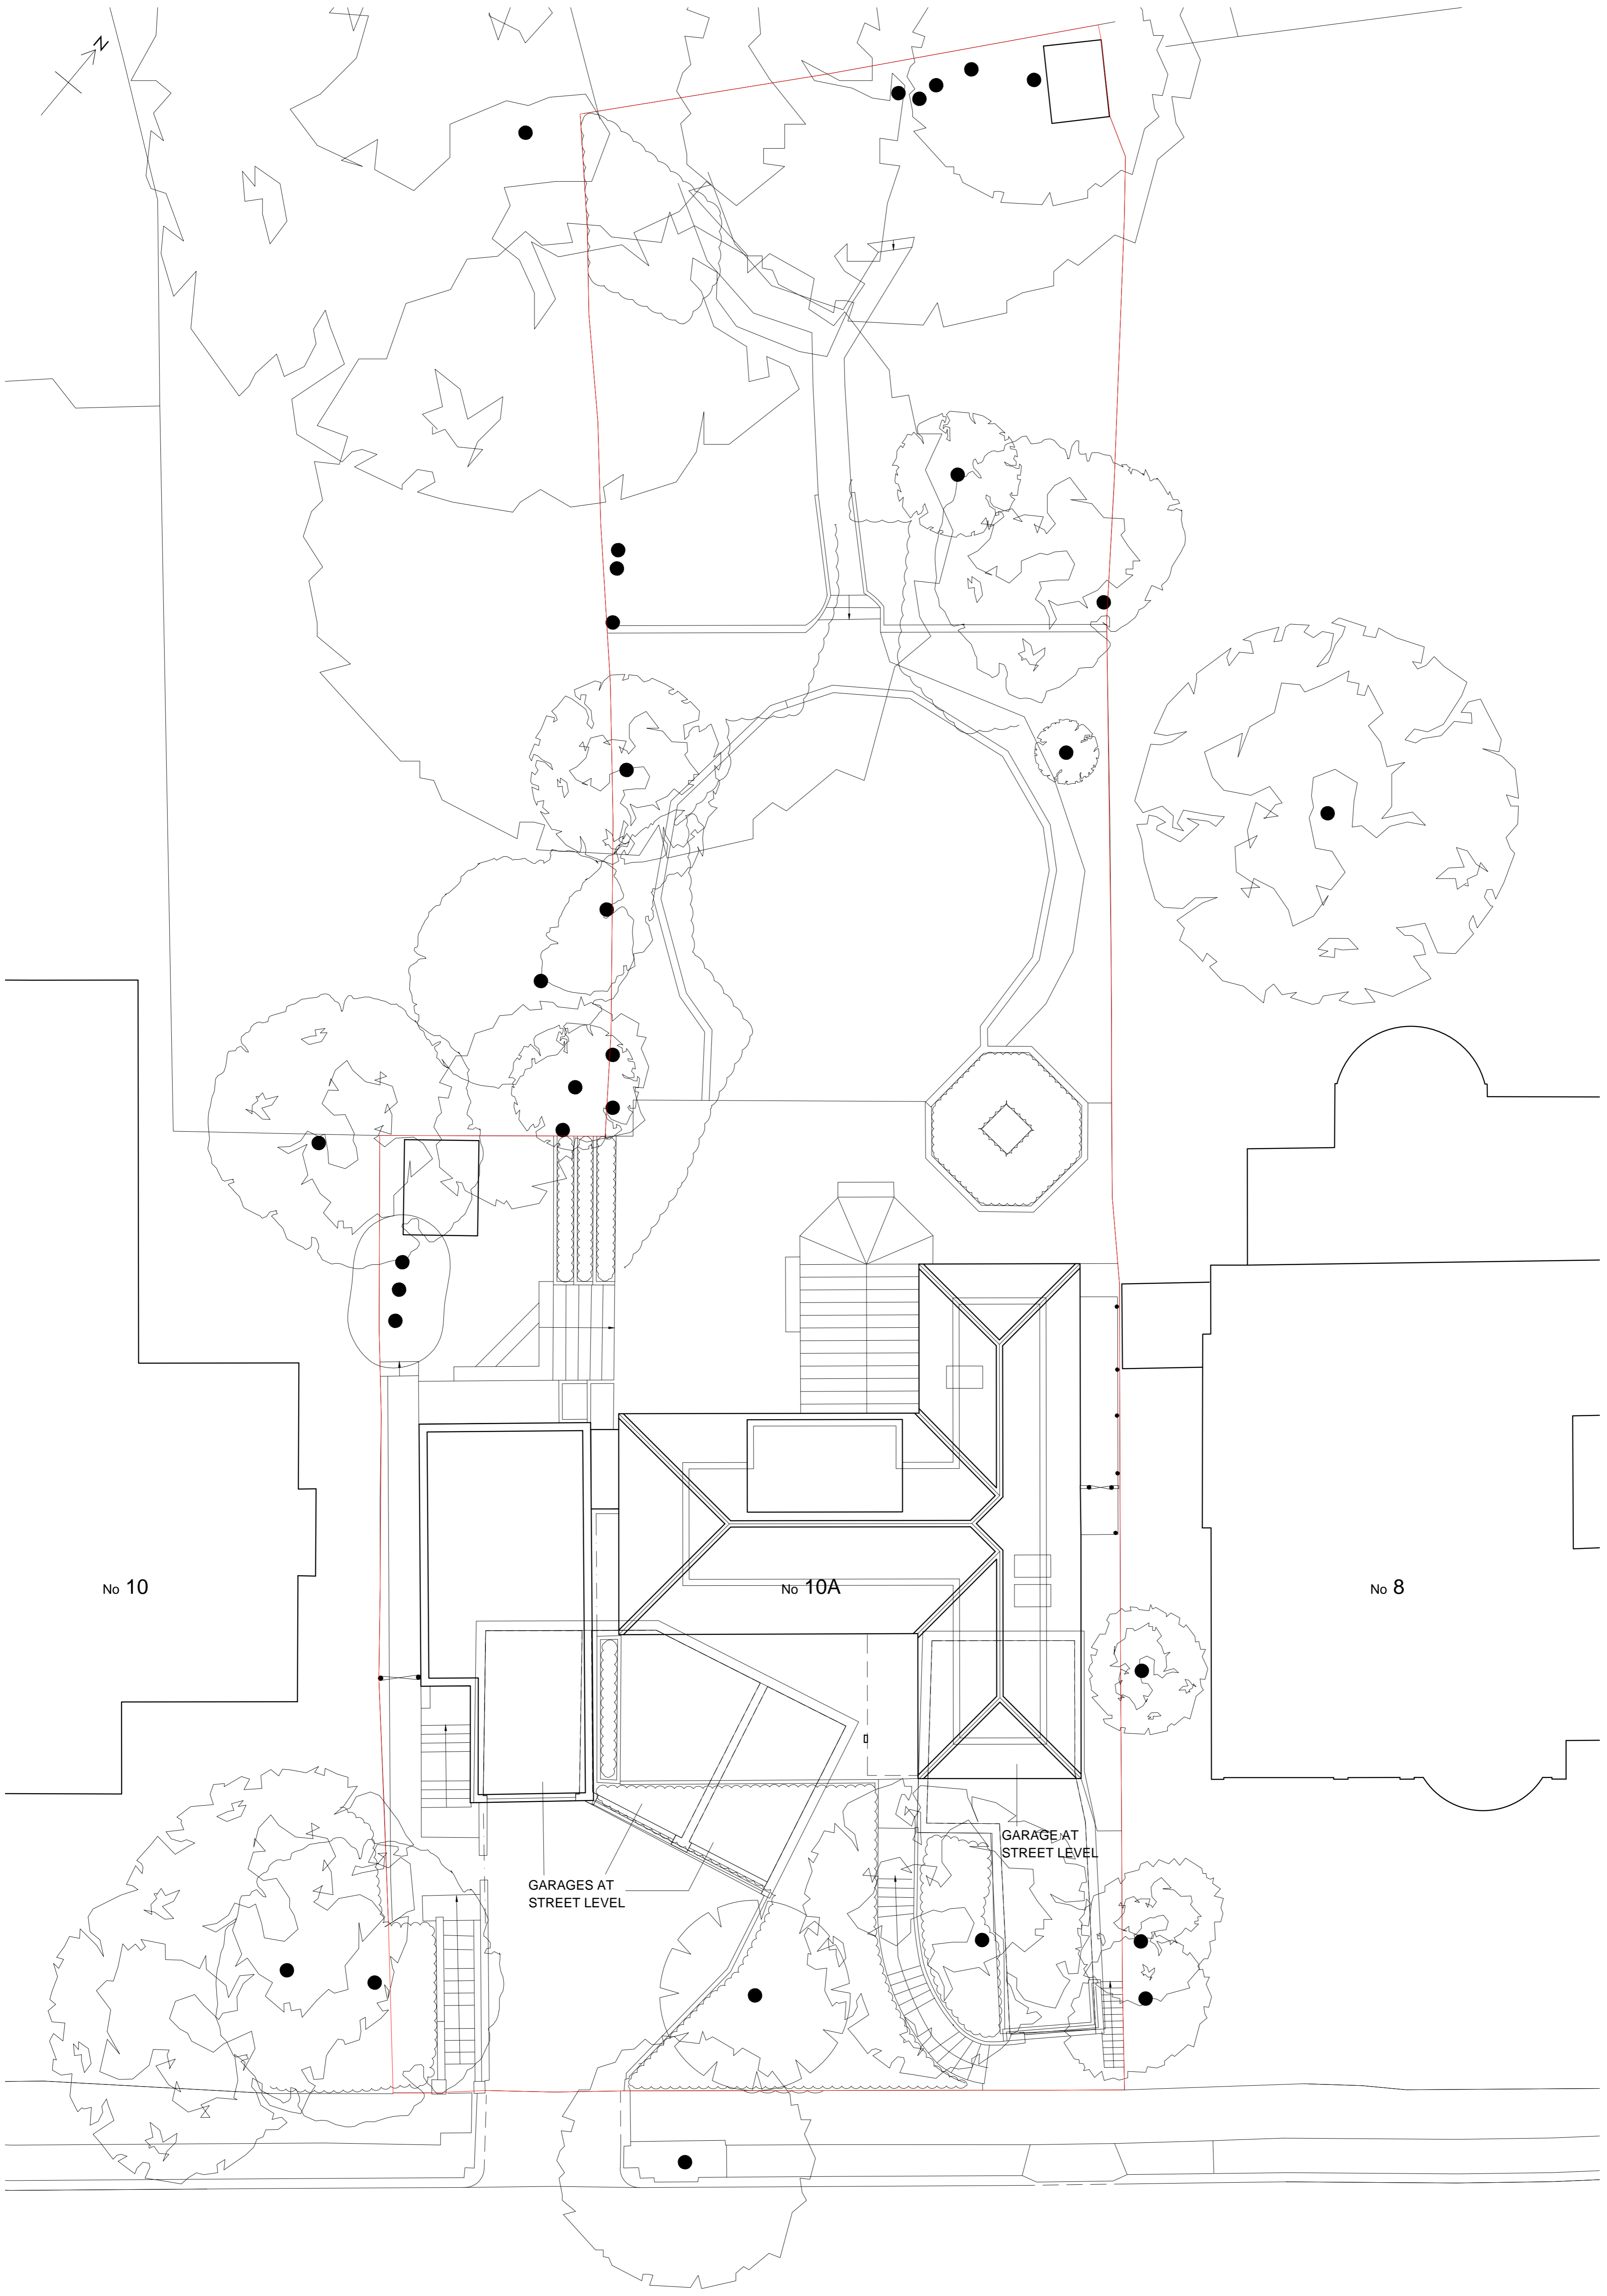

No 10

No 10A

No 8

GARAGES AT STREET LEVEL

GARAGE AT STREET LEVEL

OAKHILL AVENUE

**Martin Evans**  
Architects ©

18 Charlotte Road  
London EC2A 3PB  
tel 020 7729 2474

**JOB**  
OAKHILL AVENUE  
LONDON  
NW3 7RE


**TITLE**  
EXISTING SITE PLAN

**DATE** 08.05.2013  
**SCALE** 1:100 @ A1

**DRAWN** S.N.D.

**DRAWING NO.** OHA-PL-EX-01

0 1 2 3 4 8m

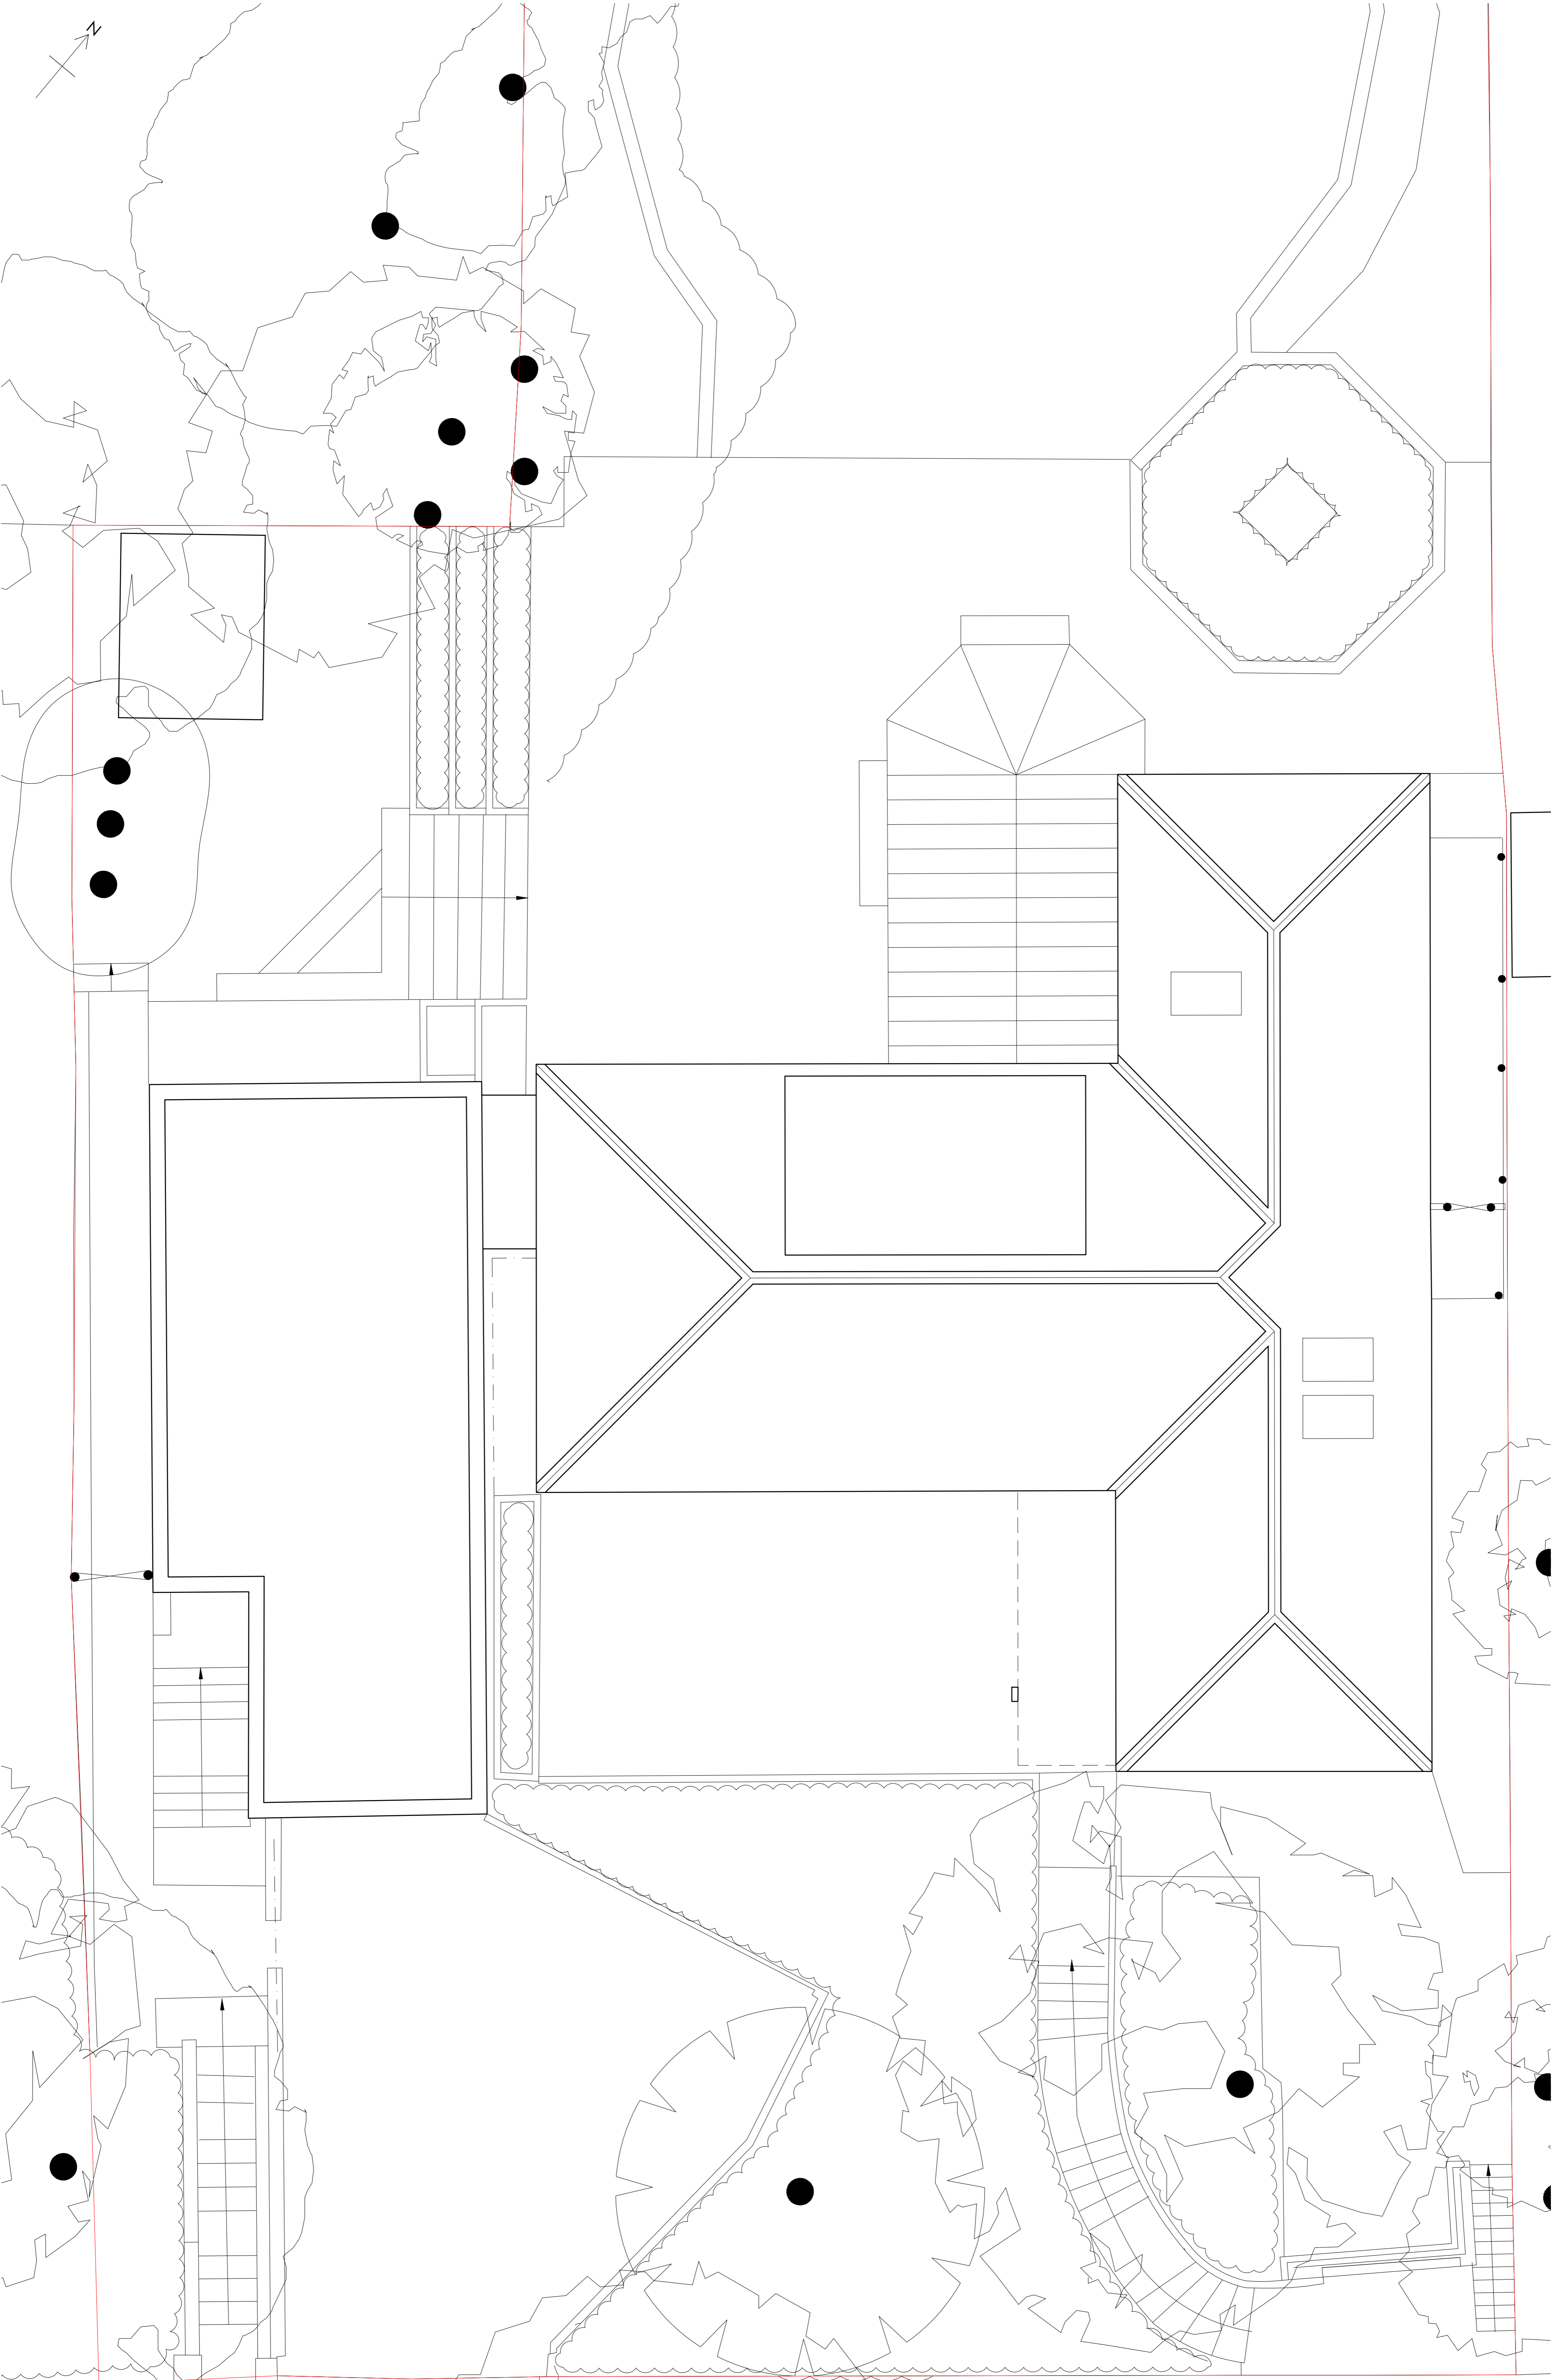

**Martin Evans**  
Architects ©

18 Charlotte Road  
London EC2A 3PB  
tel 020 7729 2474

**JOB**  
OAKHILL AVENUE  
LONDON  
NW3 7RE

**TITLE**  
EXISTING ROOF PLAN

**DATE** 30.05.2013  
**SCALE** 1:50 @ A1  
**DRAWN** S.N.D

**DRAWING NO.** OHA-PL-EX-02

0 1 2 3 4 8m

NOTES

PLANNING

NOTE



**Martin Evans**  
Architects ©

18 Charlotte Road  
London EC2A 3PB  
tel 020 7729 2474

**JOB**  
OAKHILL AVENUE  
LONDON  
NW3 7RE

**TITLE**  
EXISTING ELEVATION  
SOUTH-EAST (FRONT)

**DATE** 15.05.2013

**SCALE** 1:50 @ A1

**DRAWN** S.N.D

**DRAWING NO.** OHA-PL-EX-03

0 1 2 3 4 8m

NOTES

PLANNING

NOTE



**Martin Evans**  
Architects ©  
18 Charlotte Road  
London EC2A 3PB  
tel 020 7729 2474

**JOB**  
OAKHILL AVENUE  
LONDON  
NW3 7RE

**TITLE**  
EXISTING ELEVATION  
NORTH-WEST (REAR)

**DATE** 15.05.2013  
**SCALE** 1:50 @ A1  
**DRAWN** S.N.D

**DRAWING NO.** OHA-PL-EX-04

0 1 2 3 4 8m

NOTES

PLANNING

NOTE



**Martin Evans**  
Architects ©

18 Charlotte Road  
London EC2A 3PB  
tel 020 7729 2474

**JOB**  
OAKHILL AVENUE  
LONDON  
NW3 7RE

**TITLE**  
EXISTING ELEVATION  
SOUTH-WEST (SIDE)

**DATE** 15.05.2013

**SCALE** 1:50 @ A1

**DRAWN** S.N.D

**DRAWING NO.** OHA-PL-EX-05

0 1 2 3 4 8m

NOTES

PLANNING

NOTE



**Martin Evans**  
Architects ©

18 Charlotte Road  
London EC2A 3PB  
tel 020 7729 2474

**JOB**  
OAKHILL AVENUE  
LONDON  
NW3 7RE

**TITLE**  
EXISTING ELEVATION  
SOUTH-WEST (SIDE)

**DATE** 15.05.2013

**SCALE** 1:50 @ A1

**DRAWN** S.N.D

**DRAWING NO.** OHA-PL-EX-06

0 2 4 6 8 16m



EXISTING SECTION 1:100@A1

0 1 2 3 4 8m



EXISTING SECTION 1:50@A1

**Martin Evans**  
 Architects ©  
 18 Charlotte Road  
 London EC2A 3PB  
 tel 020 7729 2474

**JOB**  
 OAKHILL AVENUE  
 LONDON  
 NW3 7RE

**TITLE**  
 EXISTING SECTIONS

|                    |              |
|--------------------|--------------|
| <b>DATE</b>        | 15.05.2013   |
| <b>SCALE</b>       | 1:50 @ A1    |
| <b>DRAWN</b>       | S.N.D        |
| <b>DRAWING NO.</b> | OHA-PL-EX-07 |

0 4 8 12 16 32m

NOTES  
PLANNING  
NOTE



STREET ELEVATION 1:200@A1

0 2 4 6 8 16m



STREET ELEVATION 1:100@A1

**Martin Evans**  
Architects ©  
18 Charlotte Road  
London EC2A 3PB  
tel 020 7729 2474

**JOB**  
OAKHILL AVENUE  
LONDON  
NW3 7RE

**TITLE**  
EXISTING STREET ELEVATIONS  
SOUTH-EAST (FRONT)

**DATE** 15.05.2013  
**SCALE** 1:100 @ A1  
**DRAWN** S.N.D

**DRAWING NO.** OHA-PL-EX-08