




PLAN
Scale 1:20

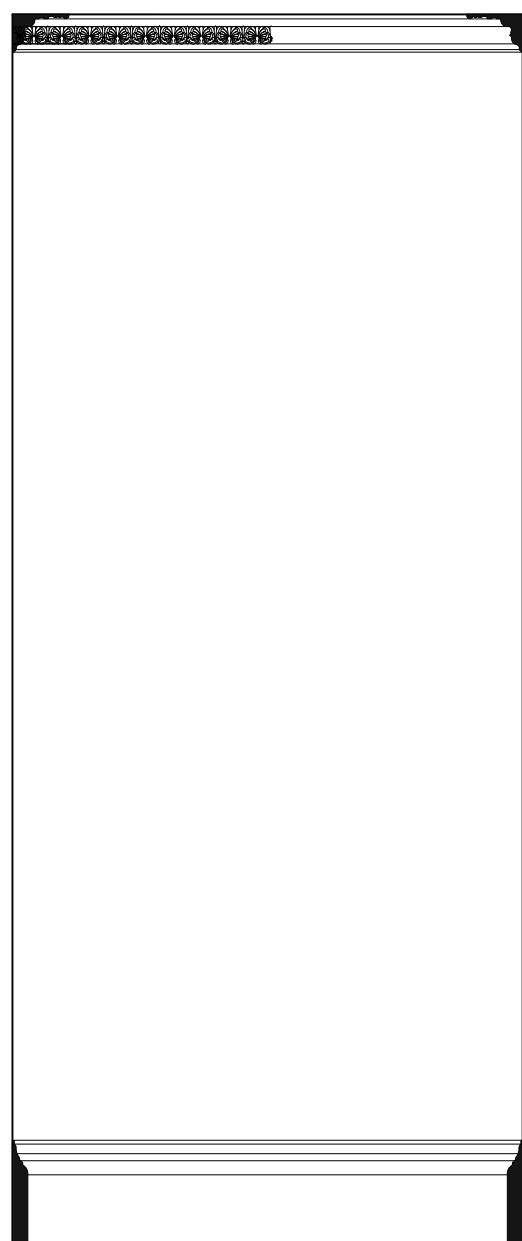


ELEVATION 9
Scale 1:20

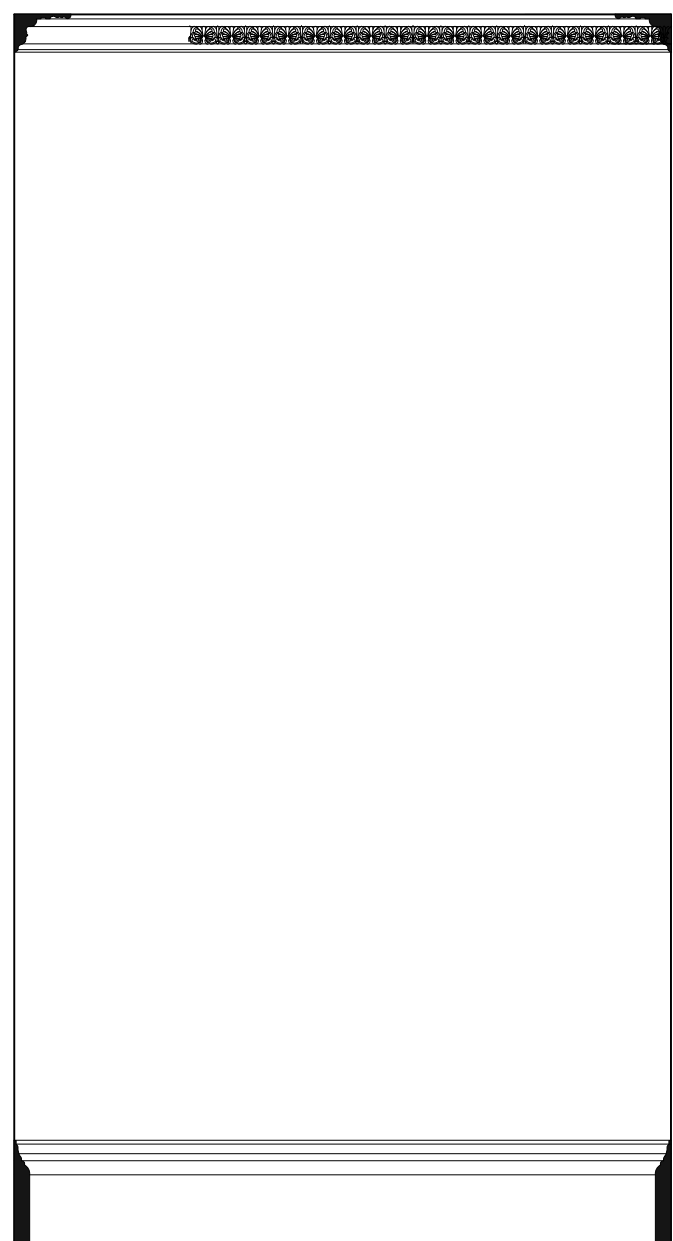

ELEVATION 10
Scale 1:20

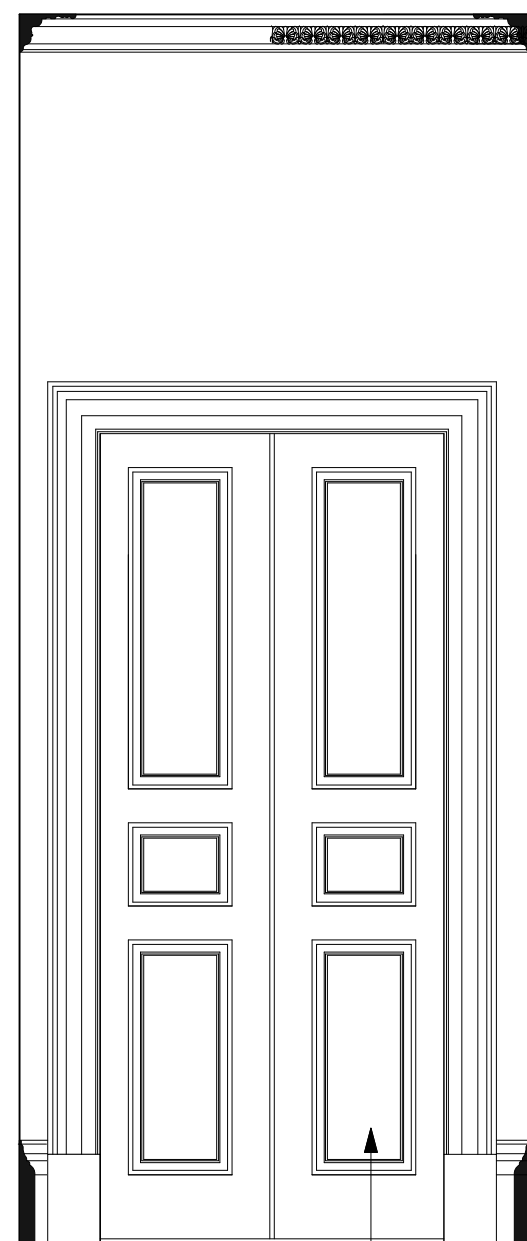



ELEVATION 11
Scale 1:20
Door Type 1

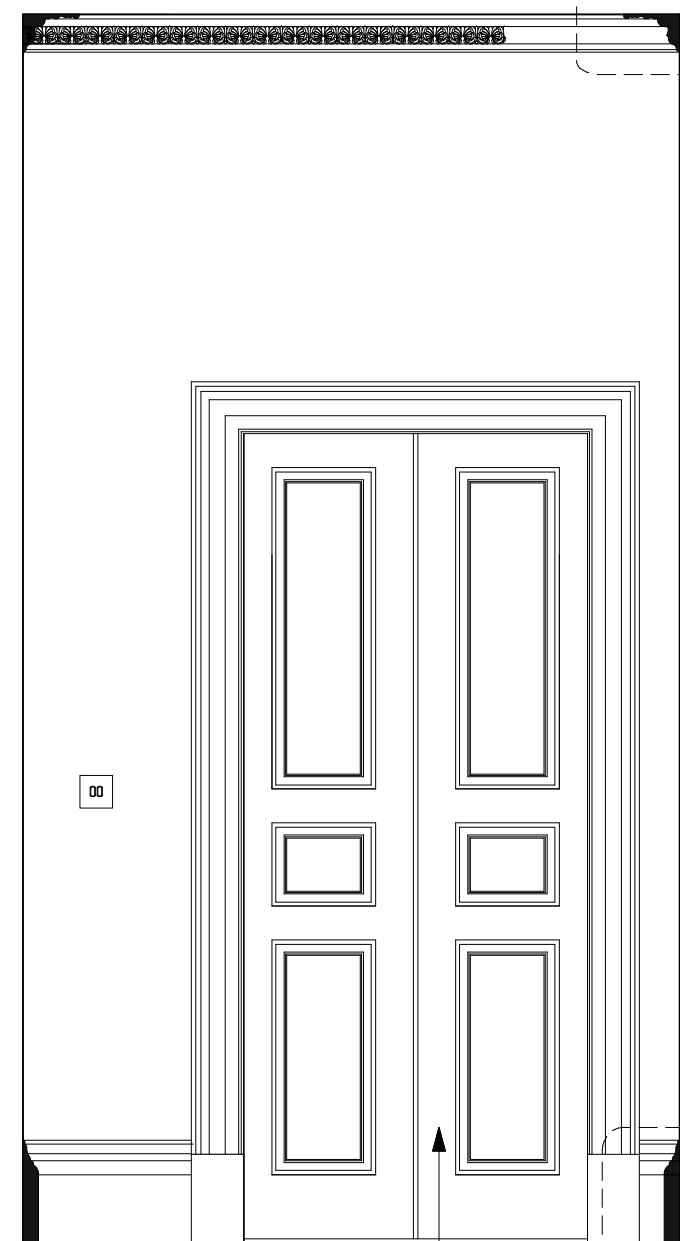

ELEVATION 12
Scale 1:20
Door Type 1



REFLECTIVE PLAN
Scale 1:20

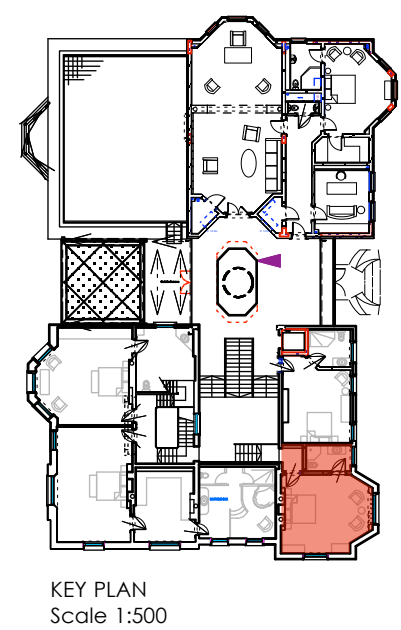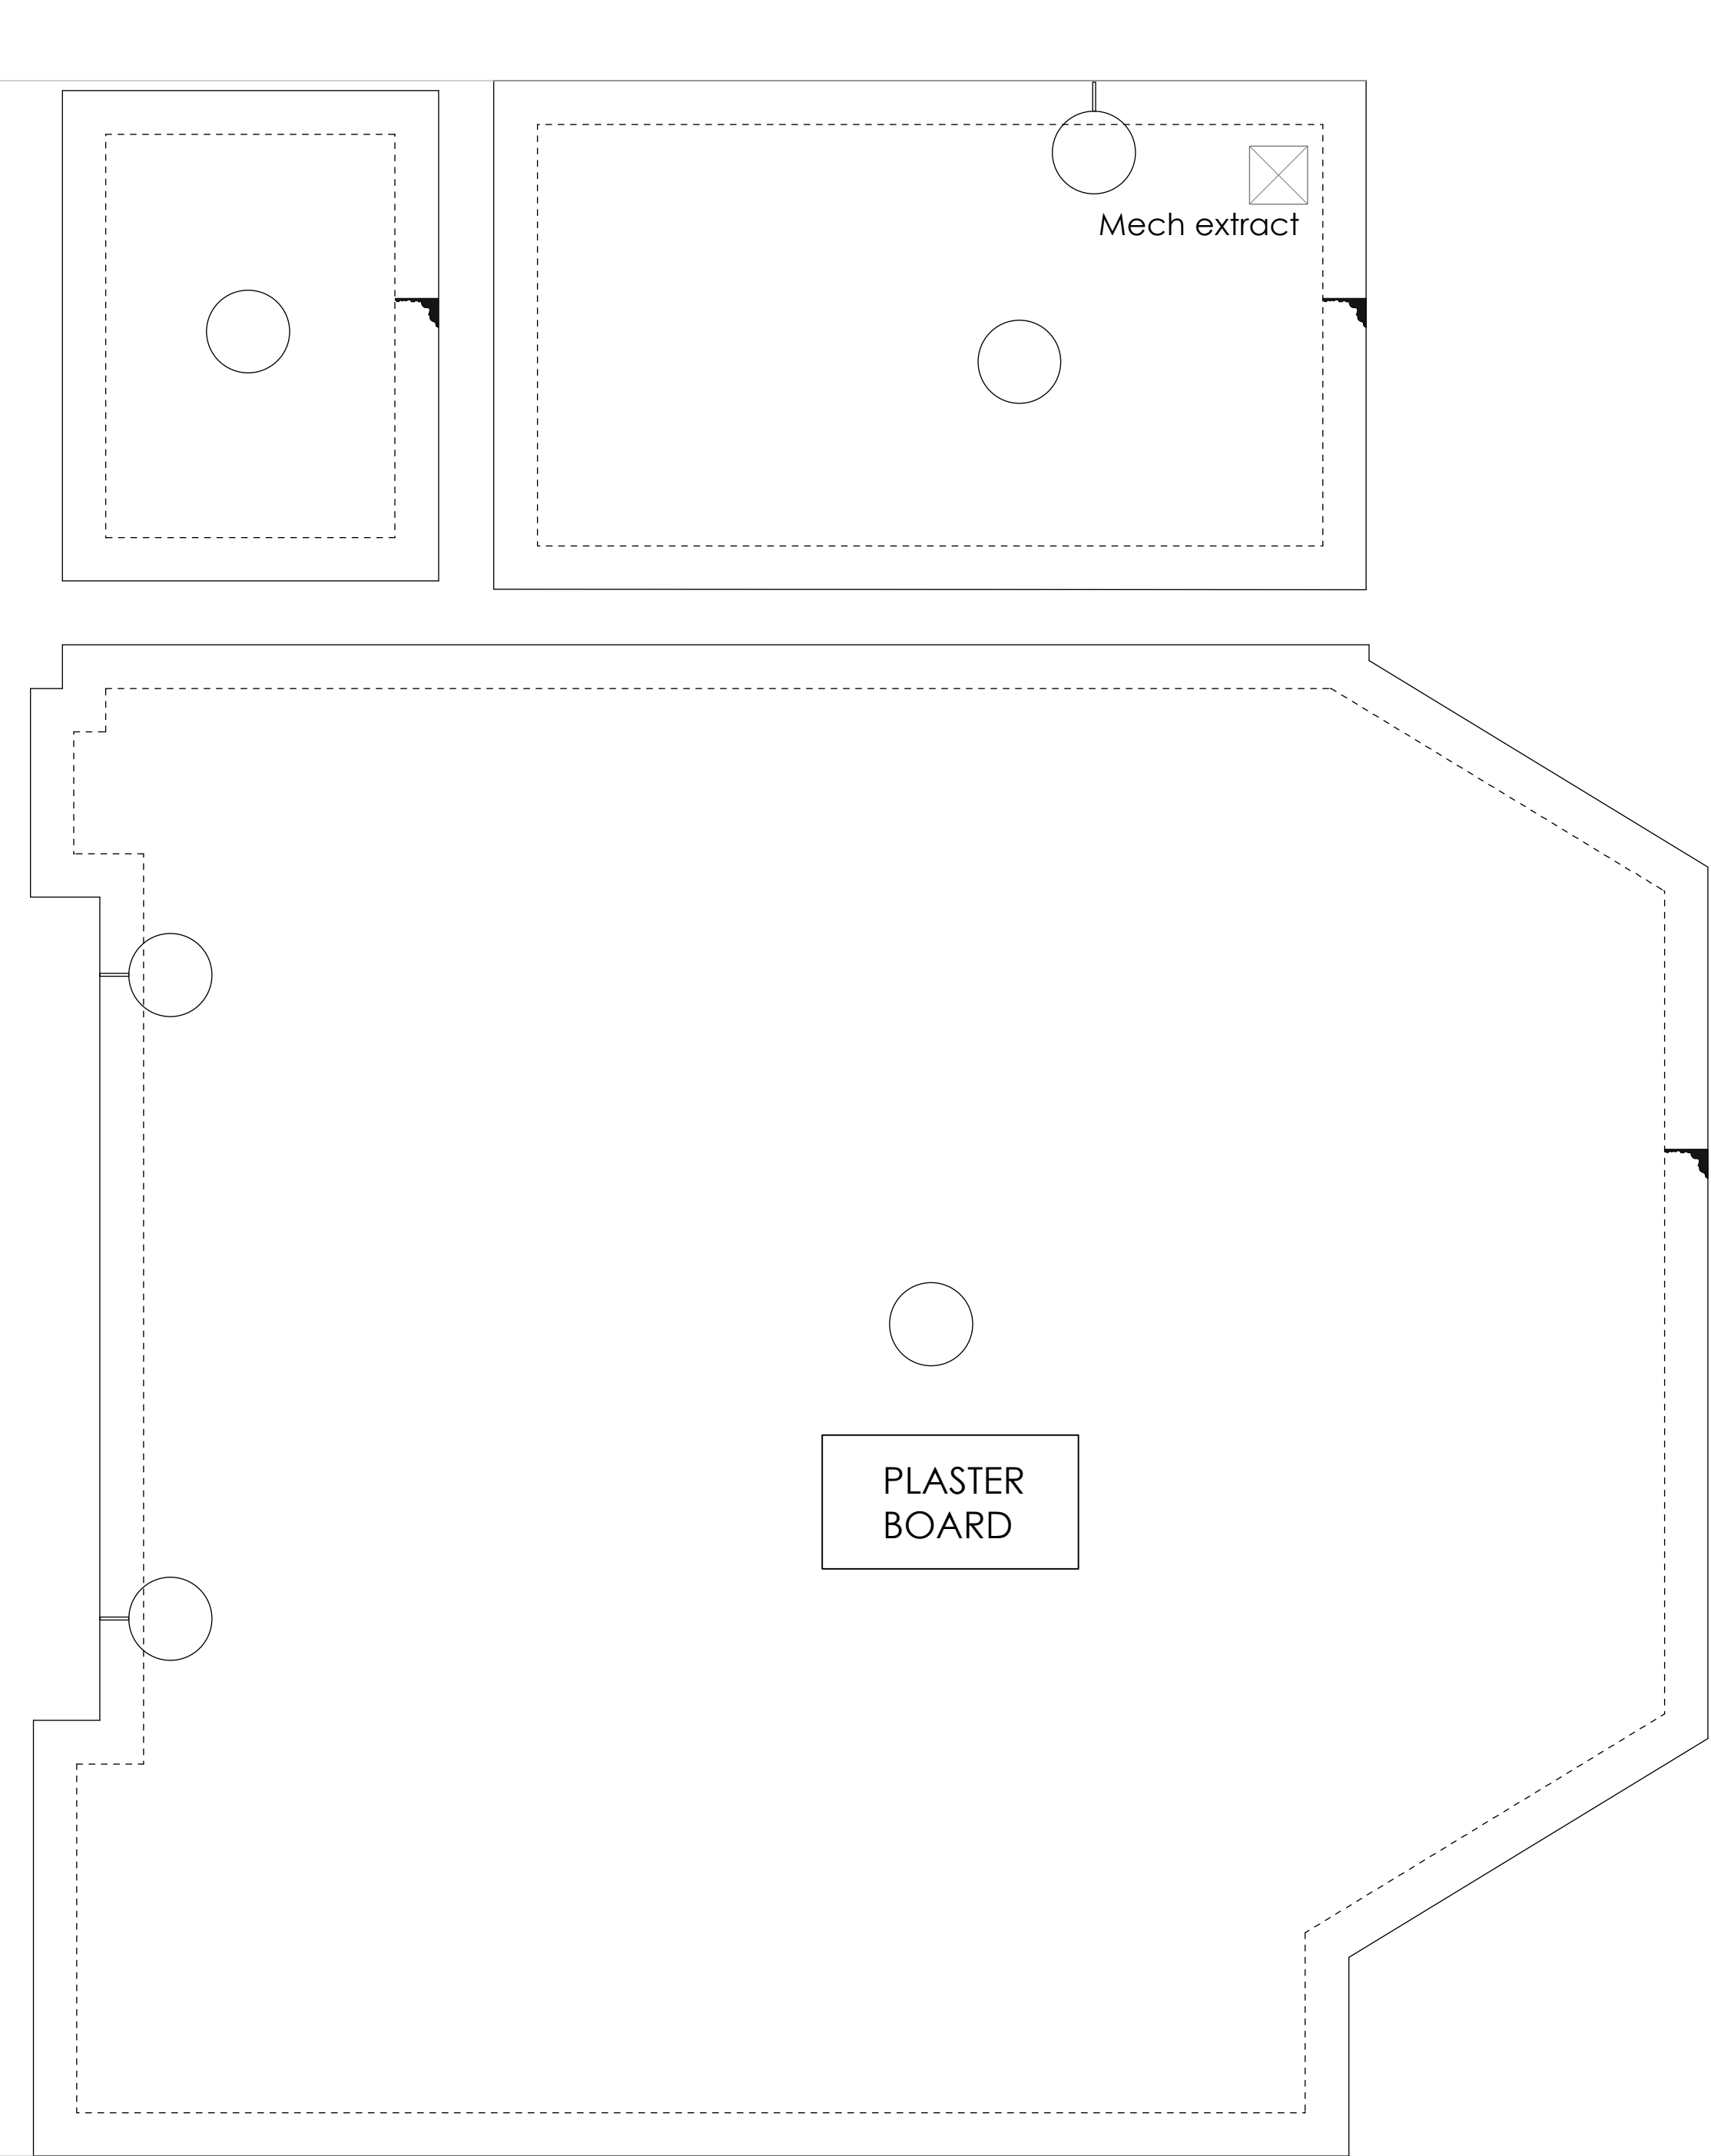

NOTE: For full details of all pipe runs, drainage runs, cable management and mechanical ventilation refer to mechanical and electrical sub-contractors drawings

Rev A: August 2013 - Planning and Listed Bldg Consent Submission
Rev B: August 2013 - Electrics amended
Rev C: January 2014 - Revised Planning and Listed Bldg Consent Submission

REVISED PLANNING & LISTED BLDG CONSENT SUBMISSION

AP (a.) alan power (ARCHITECTS.) <small>Alan Power Architects Ltd 13 Needham Road London, W11 2RP Tel: 020 7229 9175 Fax: 020 7221 4172</small>	DRAWING	ROOM NO: R1.16,17,20 SHEET 2	DRWG. N° 492/R1.16,17,20
	PROJECT	THE ELMS FITZROY PARK, N6 6HS	Rev C
	CLIENT	ELM INTERNATIONAL LTD.	Scale
			Date Dec 2012 Drawn

DO NOT SCALE FROM THIS DRAWING. ALL DIMENSIONS TO BE CHECKED ON SITE AND DISCREPANCIES REPORTED TO ARCHITECT