

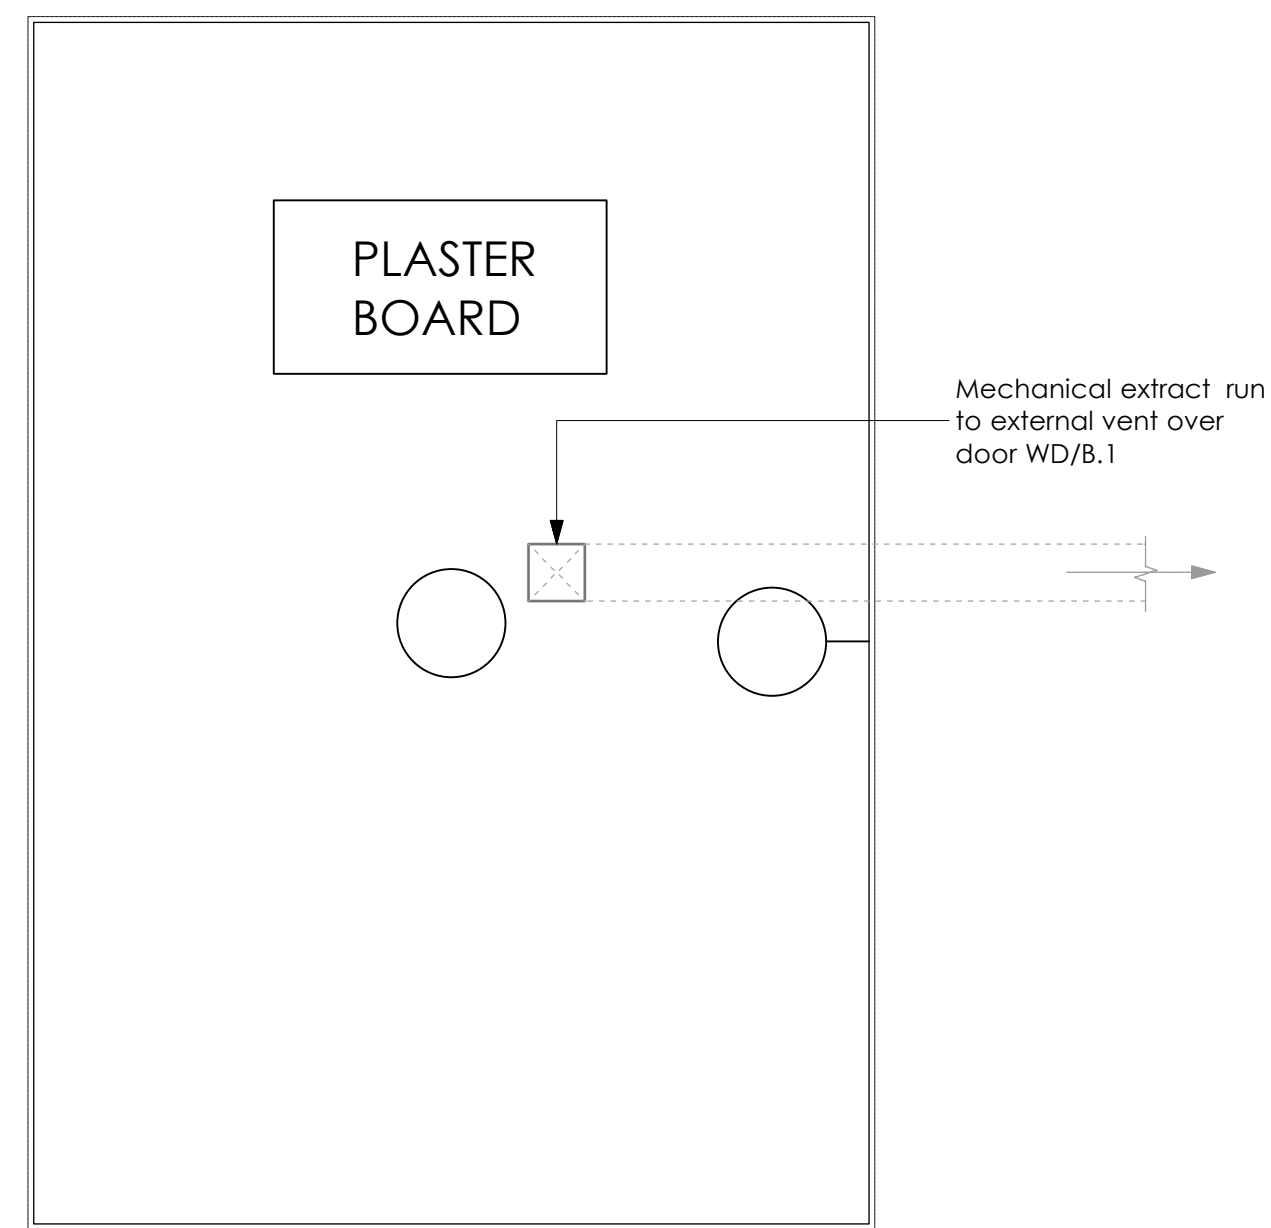


PLAN  
Scale 1:20

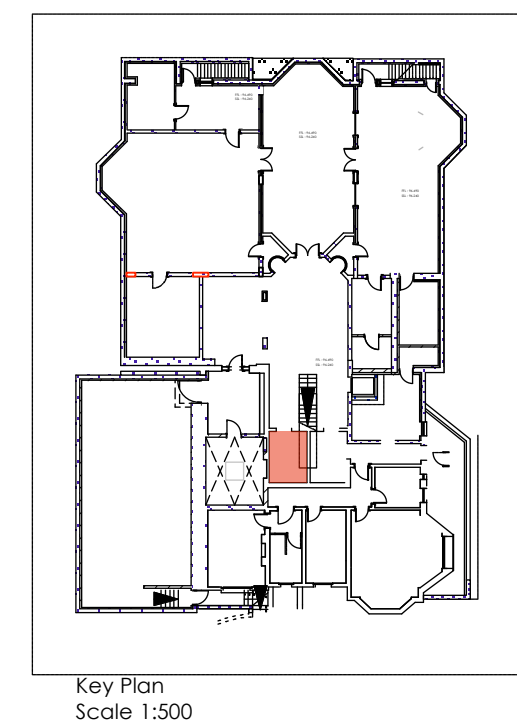

REFLECTIVE CEILING PLAN  
Scale 1:20

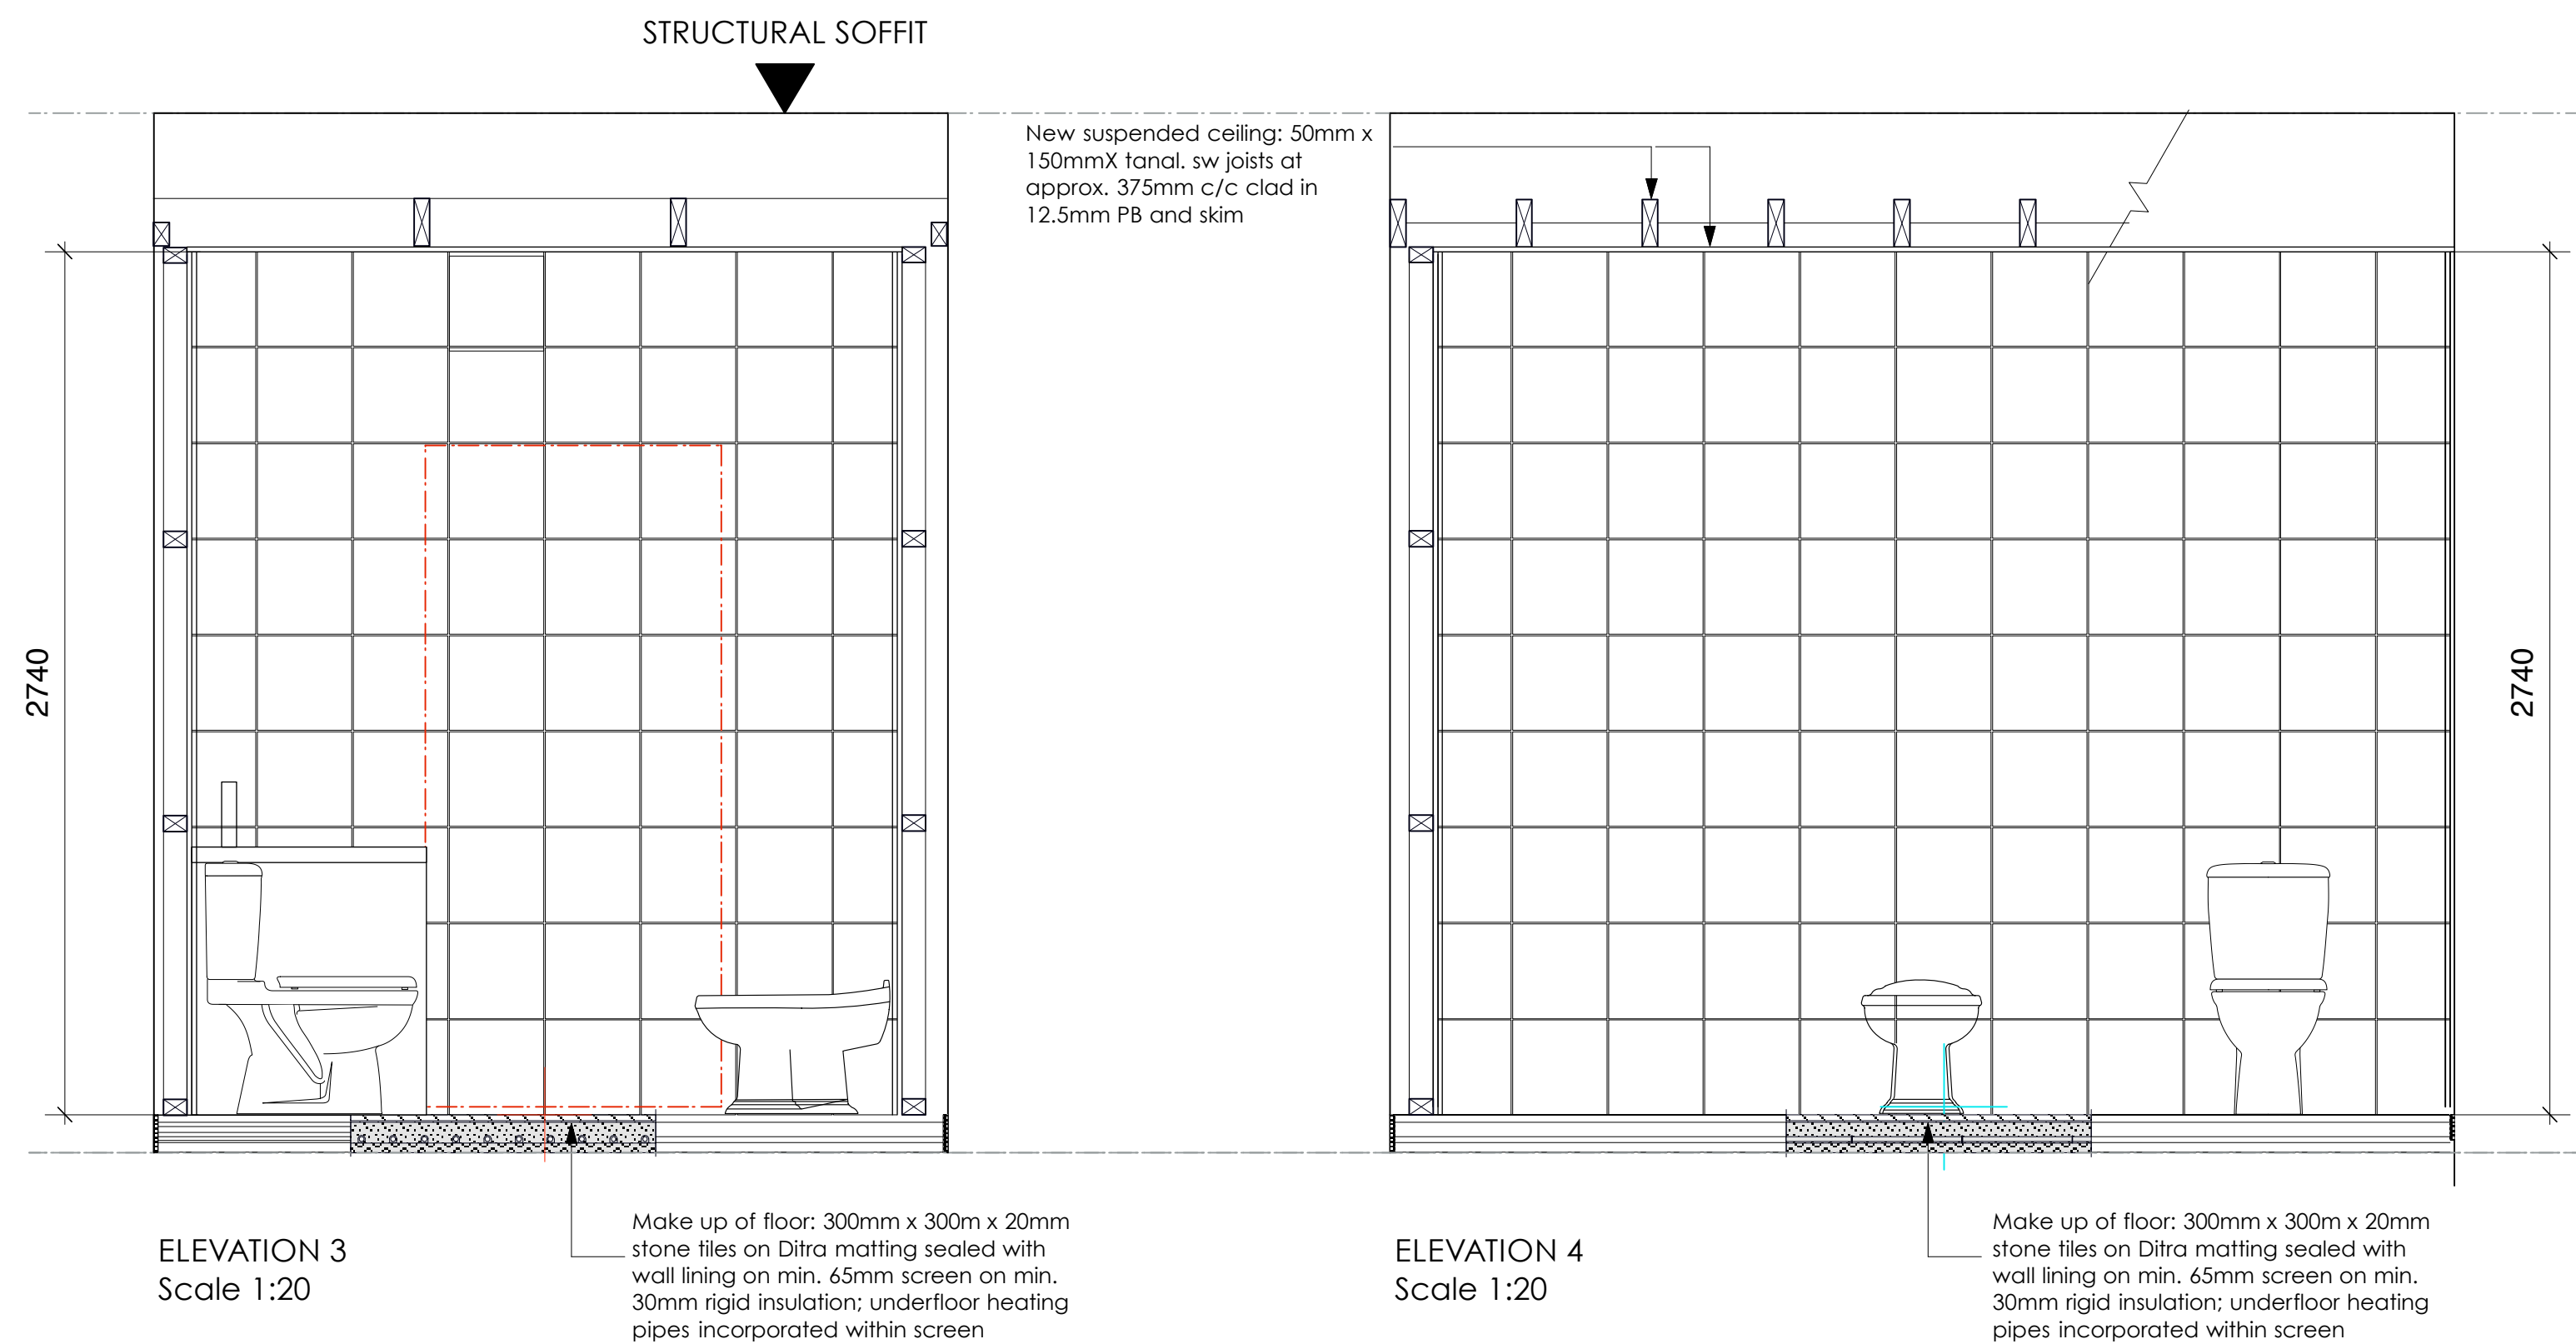

**NOTE: For full details of all pipe runs, drainage runs, cable management and mechanical ventilation refer to mechanical and electrical sub-contractors drawings**

Rev A: August 2013 - Planning and Listed Bldg Consent Submission  
Rev B: August 2013 - Electrics amended  
Rev C: January 2014 - Revised Planning and Listed Bldg Consent Submission

**REVISED PLANNING & LISTED BLDG CONSENT SUBMISSION**

<b>AP</b> (a.) alan power   (ARCHITECTS.) 13, Newham Road, London, W11 2BP Tel: 020 7229 9375 Fax: 020 7221 4172	<b>DRAWING</b> ROOM RB23 : W.C. PLANS & ELEVATIONS <b>PROJECT</b> THE ELMS, FITZROY PARK, N6 6HS <b>CLIENT</b> ELM INTERNATIONAL Ltd.	<b>DRWG. N°</b> 492/RB23 <b>Rev.</b> <b>C</b> <b>Date</b> Dec 2012 <b>Drawn</b>
---	---	---

DO NOT SCALE FROM THIS DRAWING. ALL DIMENSIONS TO BE CHECKED ON SITE AND DISCREPANCIES REPORTED TO ARCHITECT