
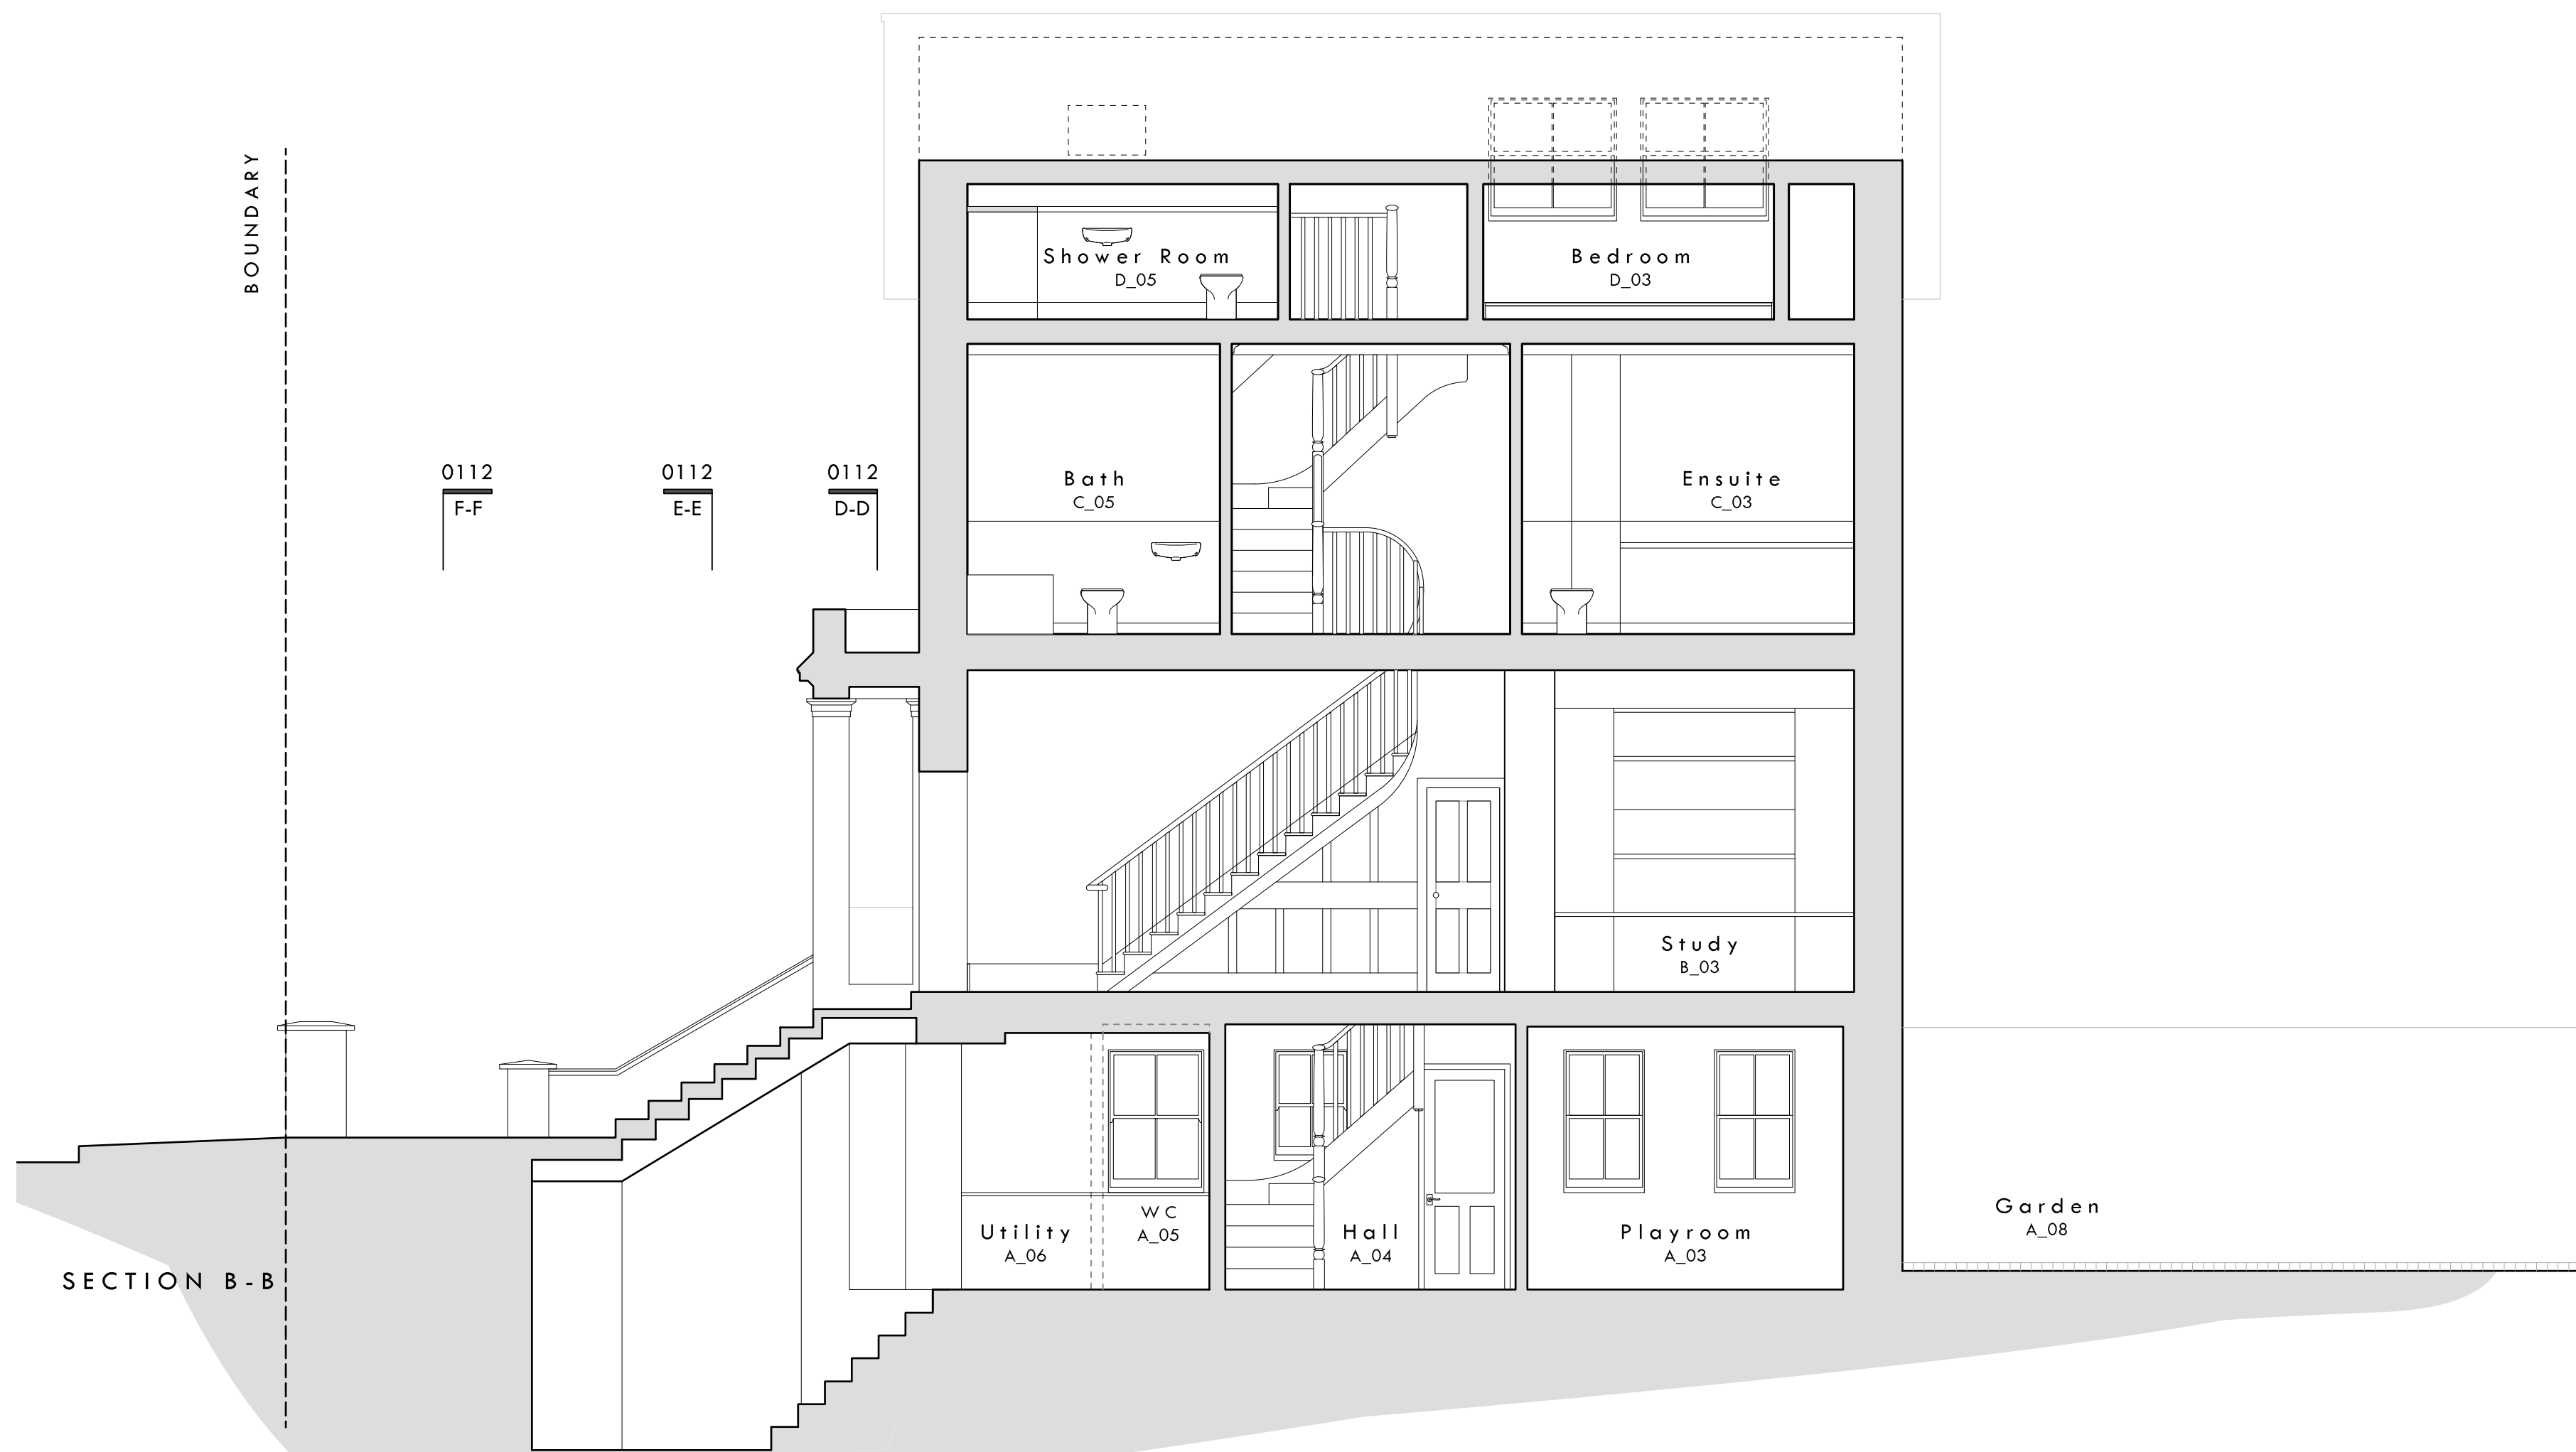


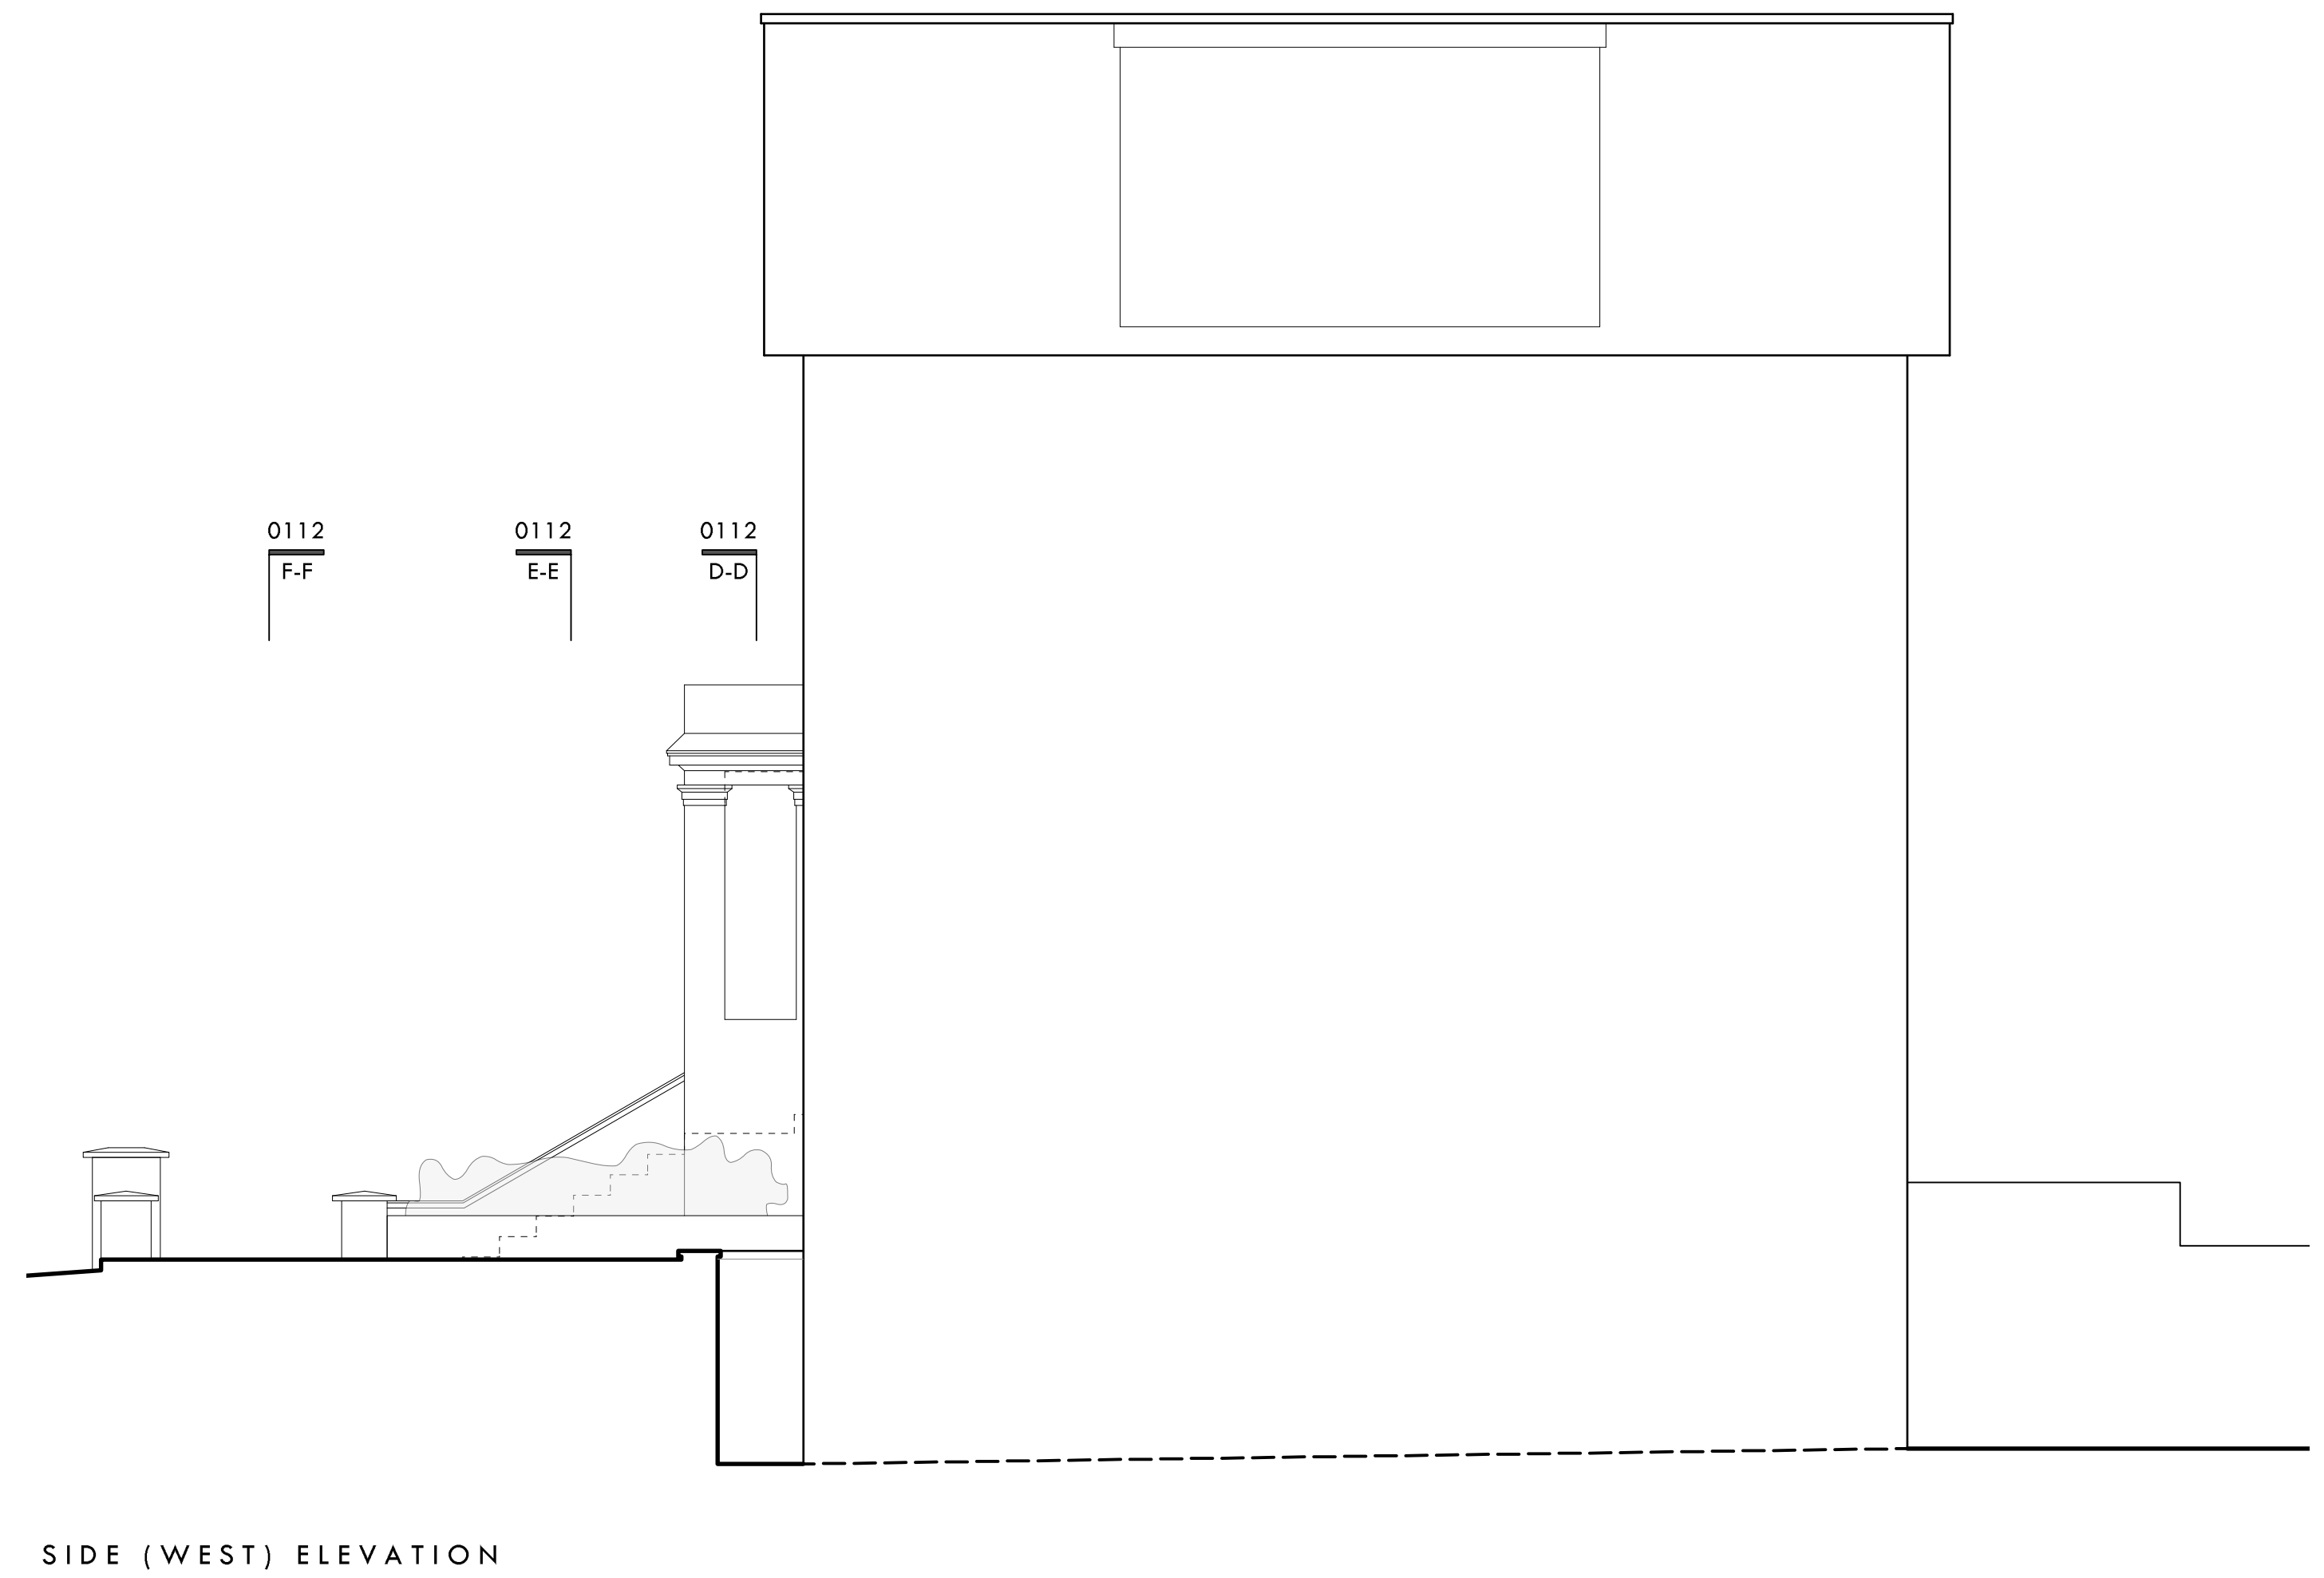

| Revisions:   |                                                        |
|---|--------------------------------------------------------|
| A 14 01 09   | Revised as client request                              |
| A 14 01 31   | Staircase position changed - light well shape retained |
| PLANNING APPLICATION                                                                                            |                                                        |
|   | KJH 1:50/A1                                            |
| naganJohnson   | Drawn Checked Scale                                    |
| 2 Pontypool Place<br>London SE1 8QF<br>Tel: 020 7633 0200<br>Fax: 020 7633 0324<br>e: studio@naganjohnson.co.uk | MR AND MRS KIRKWOOD<br>16 PROVOST ROAD<br>LONDON       |