


KEY:

- - - - - Application boundary
- - - - - Adjacent ownership boundary

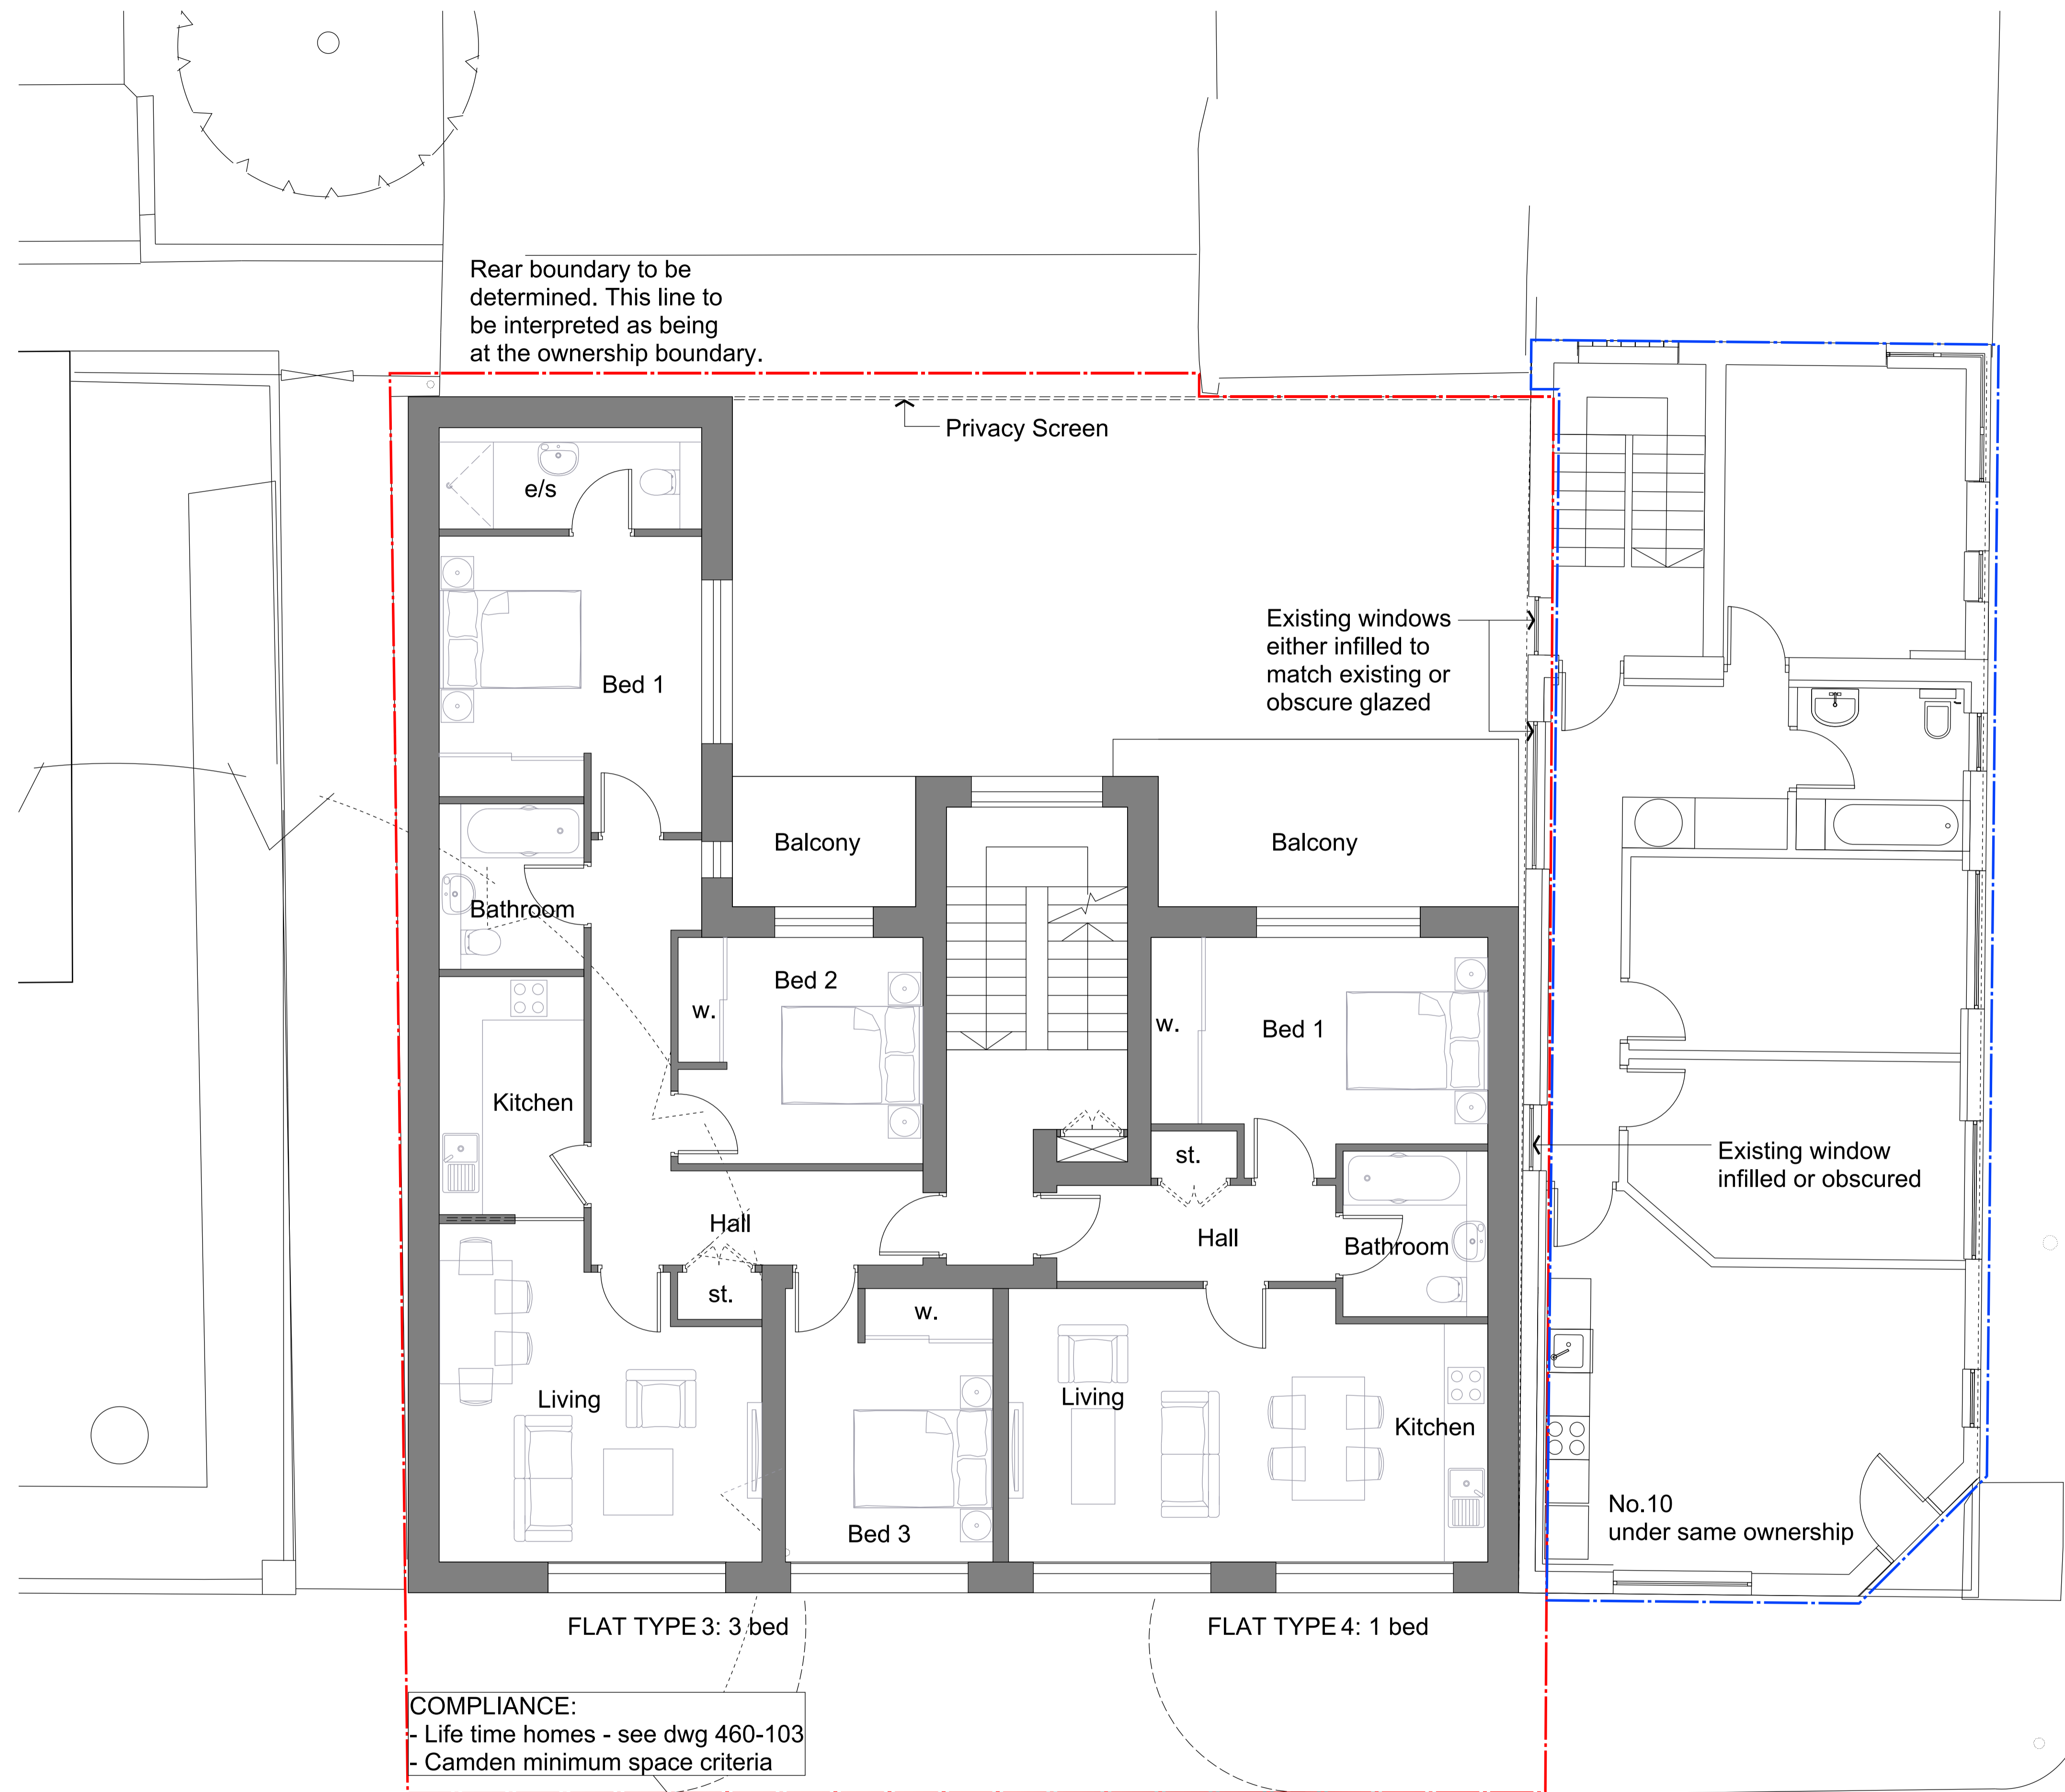

07	Boundary extent revised and privacy screen added to plan	SH	18Dec13	DL
06	Doors added to kitchen in 3 bed apartment	SH	10Dec13	DL
05	Issued for Town Planning			
04	First floor revised to show one 1 bed apartment and one 3 bed apartment.	SH	25Nov13	DL
04	Issued to Rights of Light Specialist	SH	15Nov13	DL
03	Issued for Pre-app	SH	03Oct13	DL
02	Modified scheme design proposal	SH	06Aug13	DL
01	General Revision	SH	25Jul13	DL
00	First issue.	YM	07Jun13	DL
Mark	Revision	Drawn	Date	Checked

lees munday • architects

28 Westonfields
 Albury
 Guildford
 Surrey
 GU5 9AR
 01483 203285 / 07795 158754 / 07946 203056
 mail@leesmunday.com

Client's name
Optic Realm

Job title
Ferdinand Street

Drawing title
**Plan Level 01
 First Floor**

Scale
1 : 50 @ A1, 1 : 100 @ A3

Drawn	Checked	Date
YM	DL	7 June 13

Job No	Drawing No	Rev
13-011	412-102	07

Status
TP SUBMISSION