


01

Section, north face of 10 Ferdinand Street in background
 Scale 1:200 @ A3

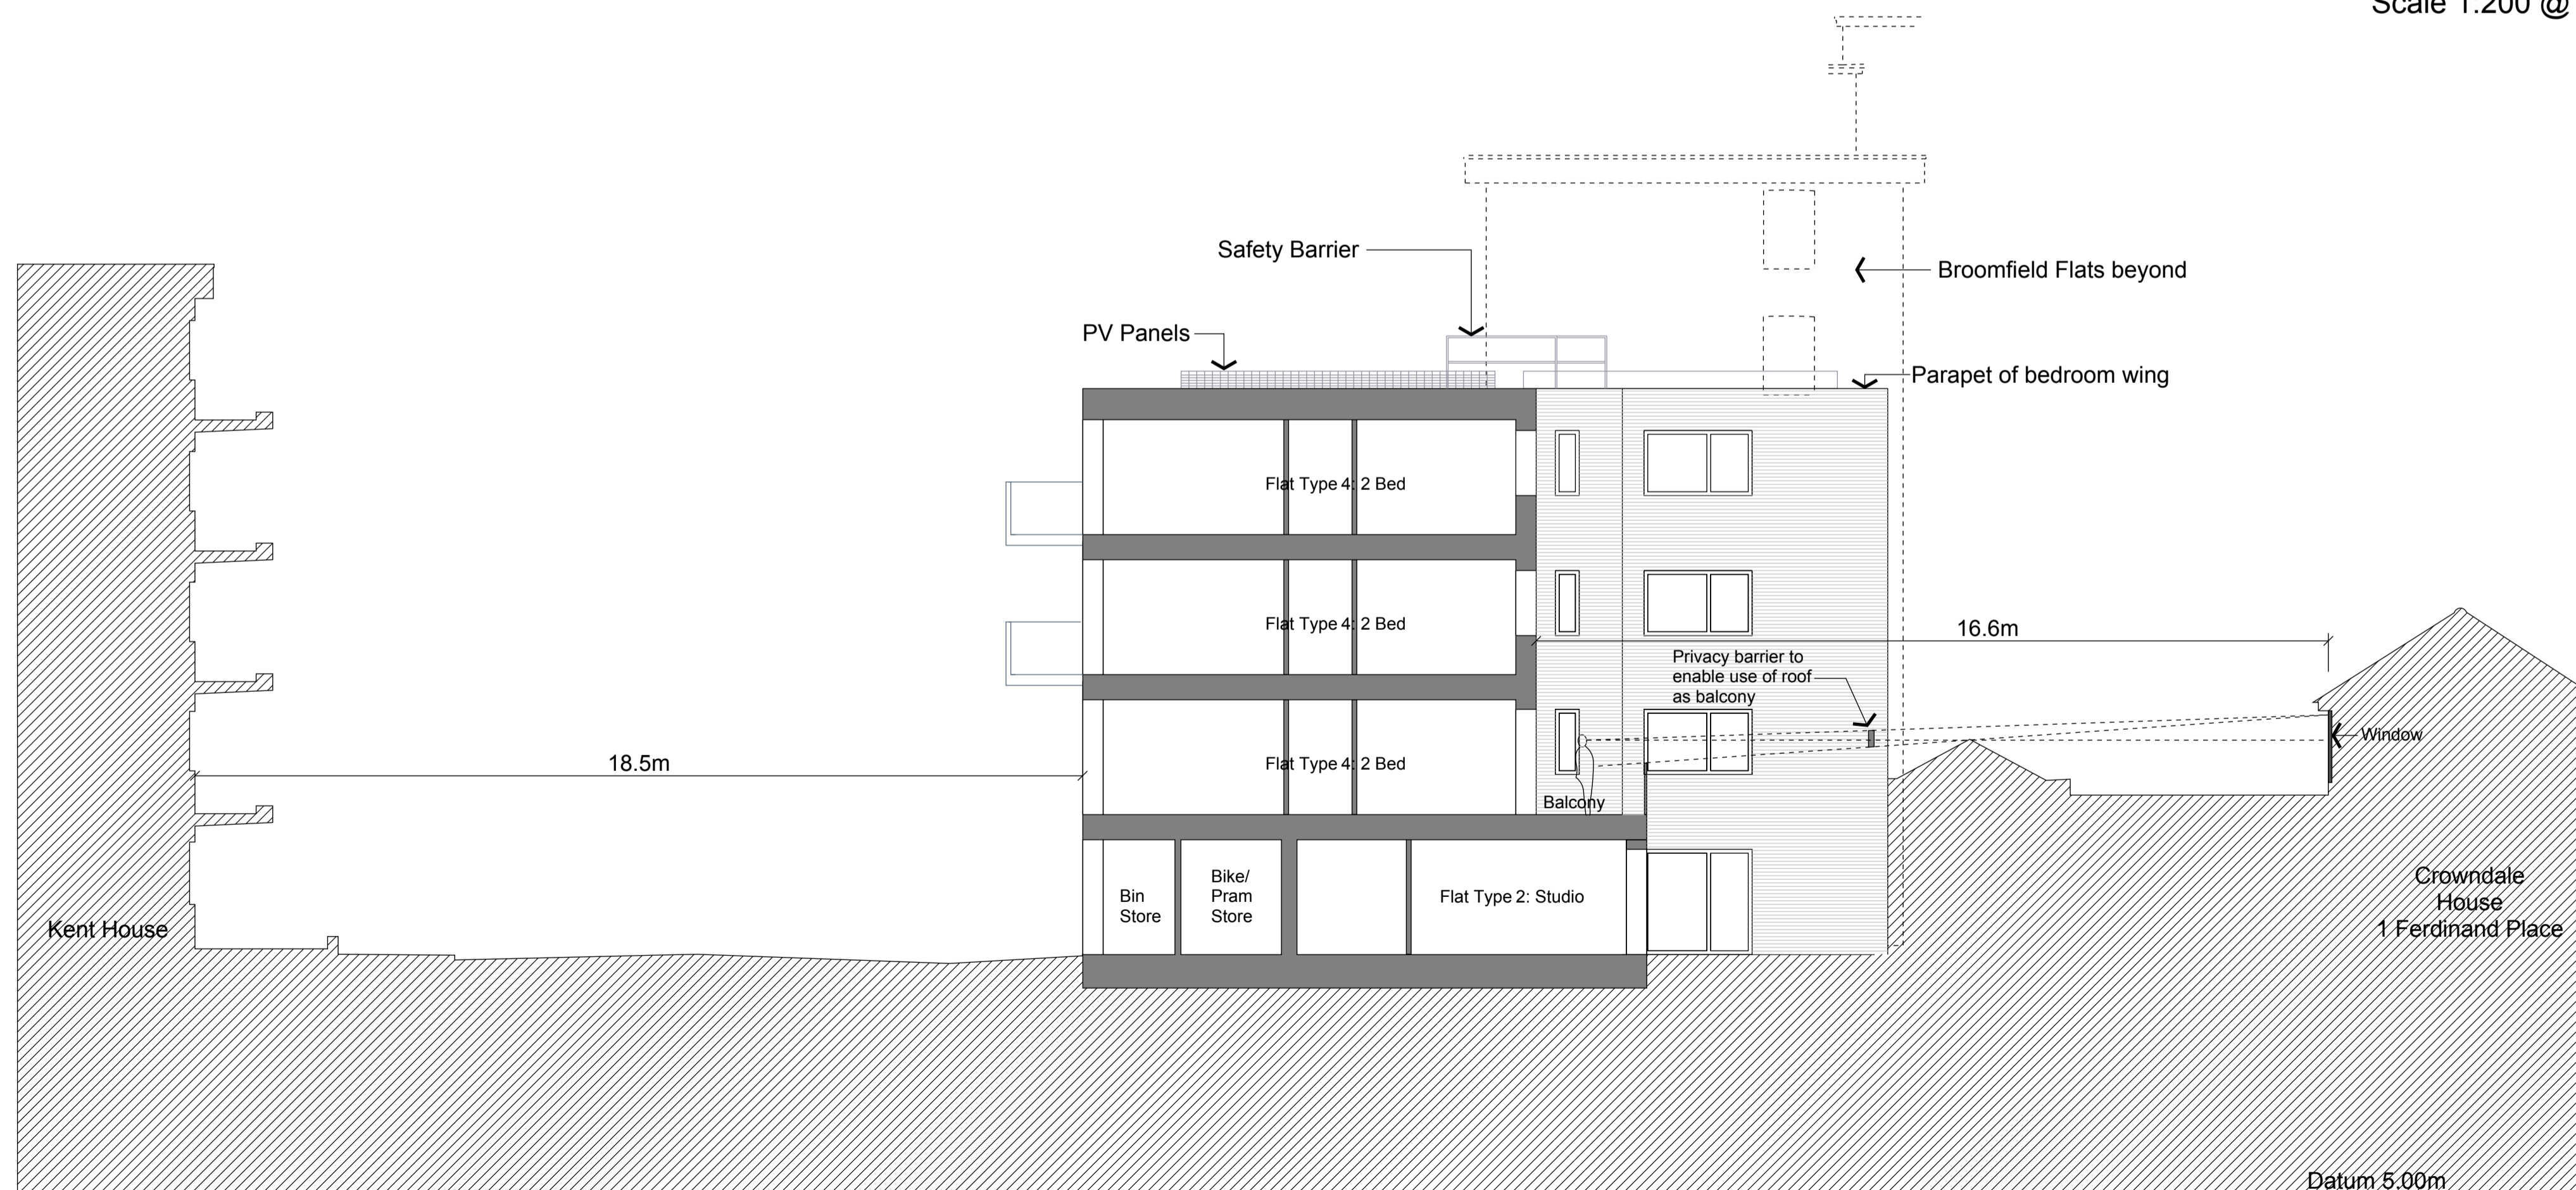

02

Section, south face of Broomfield in background
 Scale 1:200 @ A3

02	PV Panels added to roof	SH	18Dec13	DL
01	Issued for Town Planning	SH	25Nov13	DL
00	Issued for Pre-app	SH	03Oct13	DL
Mark	Revision	Drawn	Date	Checked

lees munday • architects


28 Westonfields
 Albury
 Guildford
 Surrey
 GU5 9AR
 01483 203285 / 07795 158754 / 07946 203056
 mail@leesmunday.com

Client's name
Optic Realm

Job title
Ferdinand Street

Drawing title
**Sections - Elevations
 Proposed**

Scale
1 : 75 @ A1, 1 : 150 @ A3

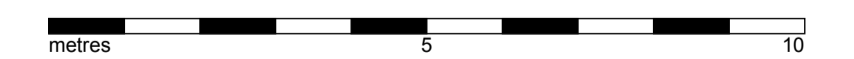

Drawn	Checked	Date
SH	DL	03Oct13

Job No	Drawing No	Rev
13-011	414-100	02

Status
TP SUBMISSION