


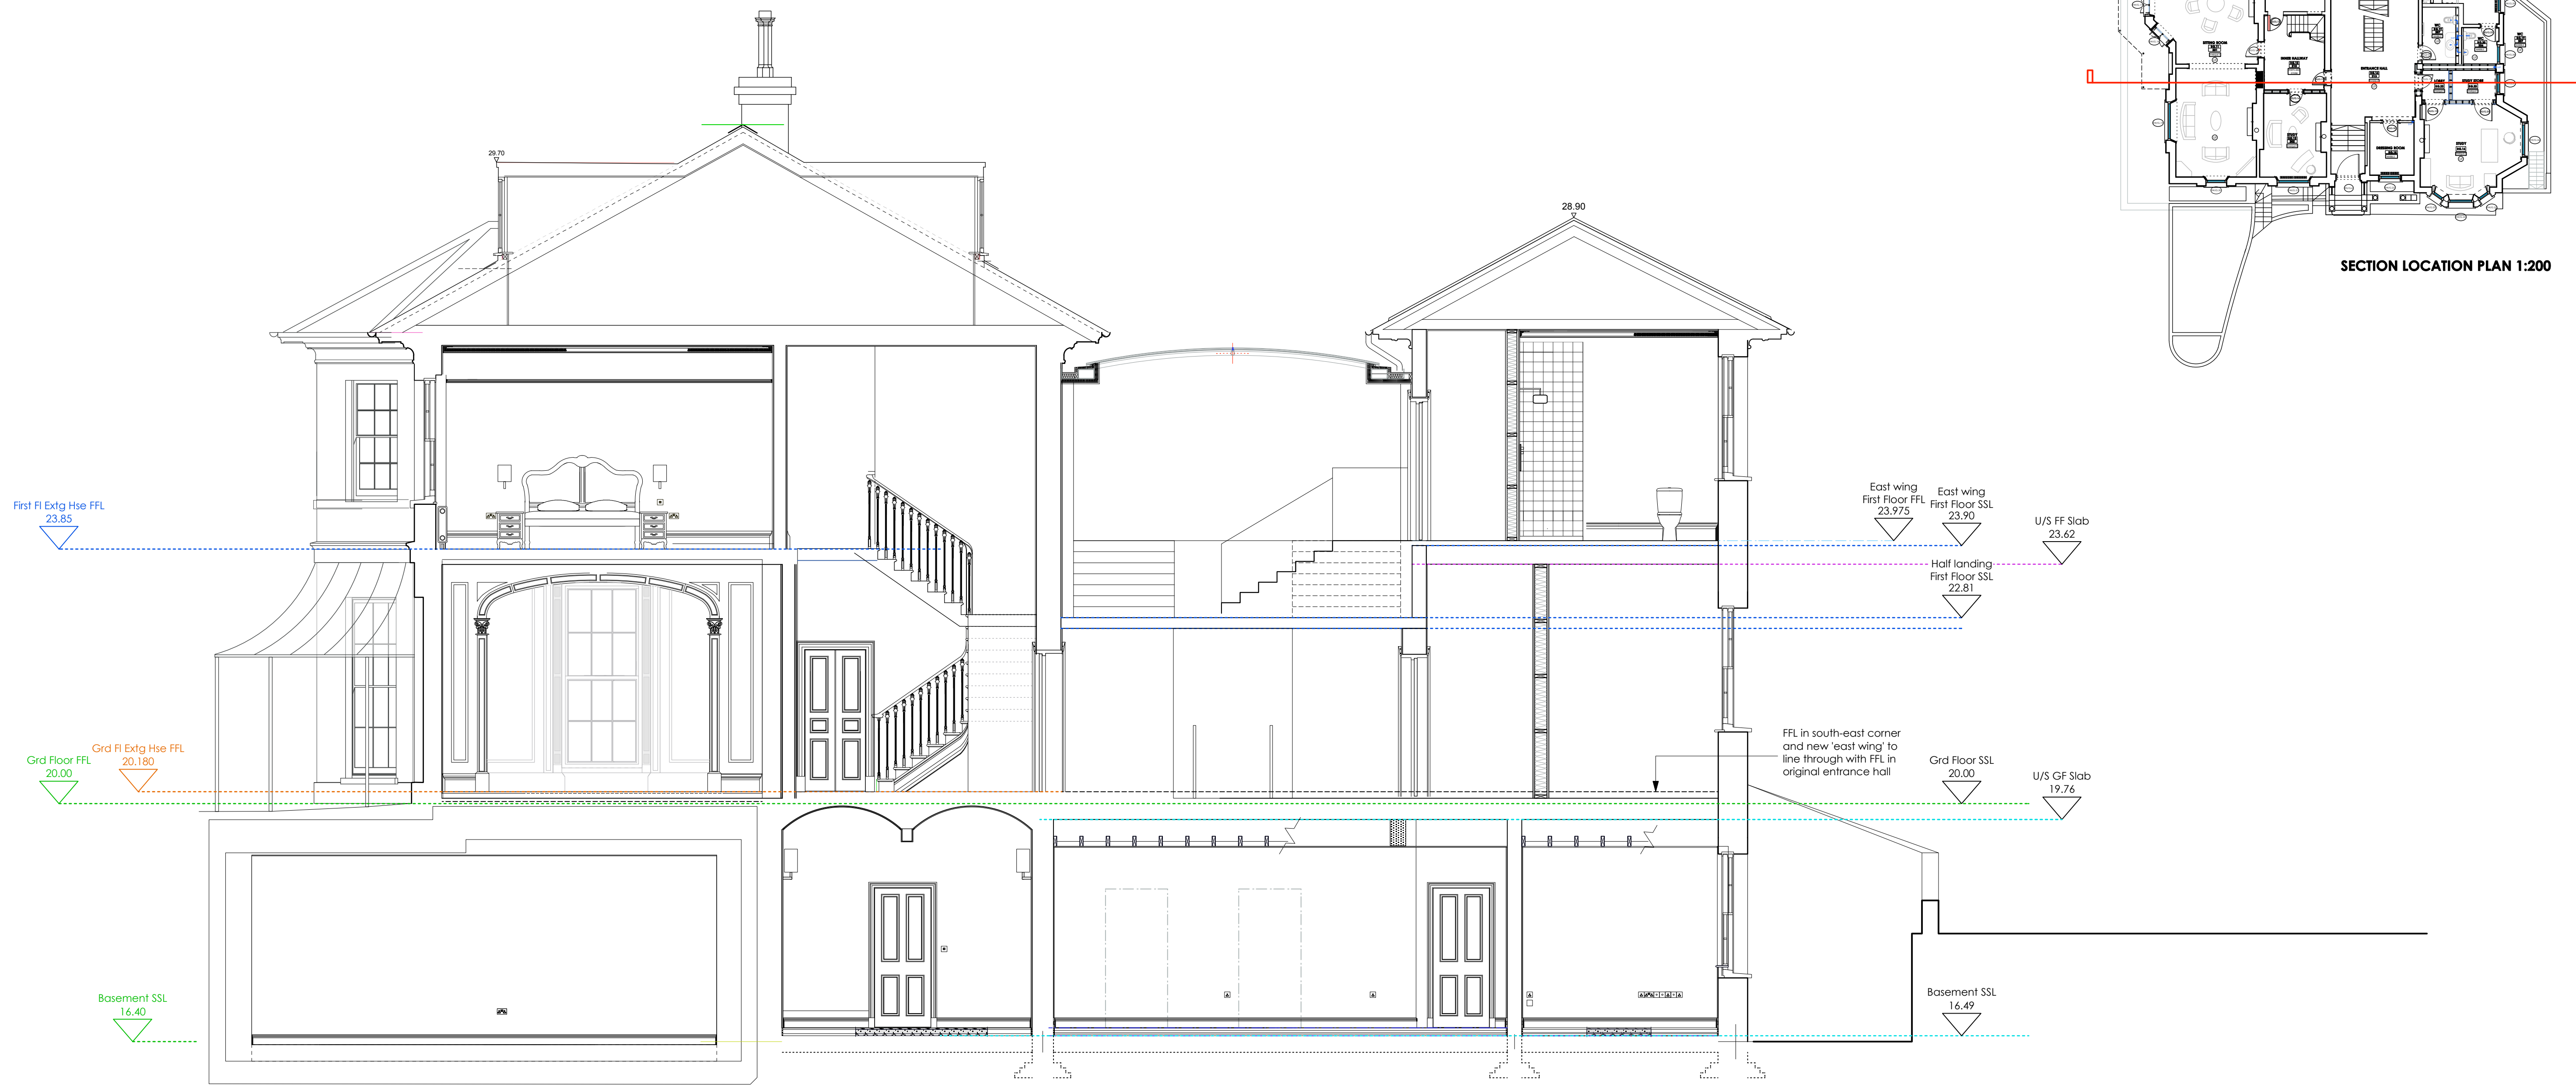

NB: Check all levels shown and report any variations to CA

10.00



AP

(a.)

alan power

(ARCHITECTS.)

Alan Power Architects Ltd
13 Newburn Road London, W11 2AP
Tel: 020 7229 9375 Fax: 020 7221 4172

DRAWING

LISTED BUILDING -
SECTION AA (2014)

PROJECT

THE ELMS FITZROY PARK LONDON N6 6HS

CLIENT

ELM INTERNATIONAL Ltd.

Rev.

A

Scale

1:50 @ A1

Date

Drawn

492/215

Rev. A

Scale 1:50 @ A1

Date

Drawn

Rev A: January 2014 - Revised Planning and Listed Bldg Consent Submission

DO NOT SCALE FROM THIS DRAWING. ALL DIMENSIONS TO BE CHECKED ON SITE

AP(a) COPYRIGHT RESERVED

A1 1:50 @ A1
1:100 @ A3

REVISED PLANNING & LISTED BLDG CONSENT SUBMISSION