



DO NOT SCALE from this drawing  
Contractors must verify all dimensions  
on site before setting out, commencing  
work, or making any shop drawings.

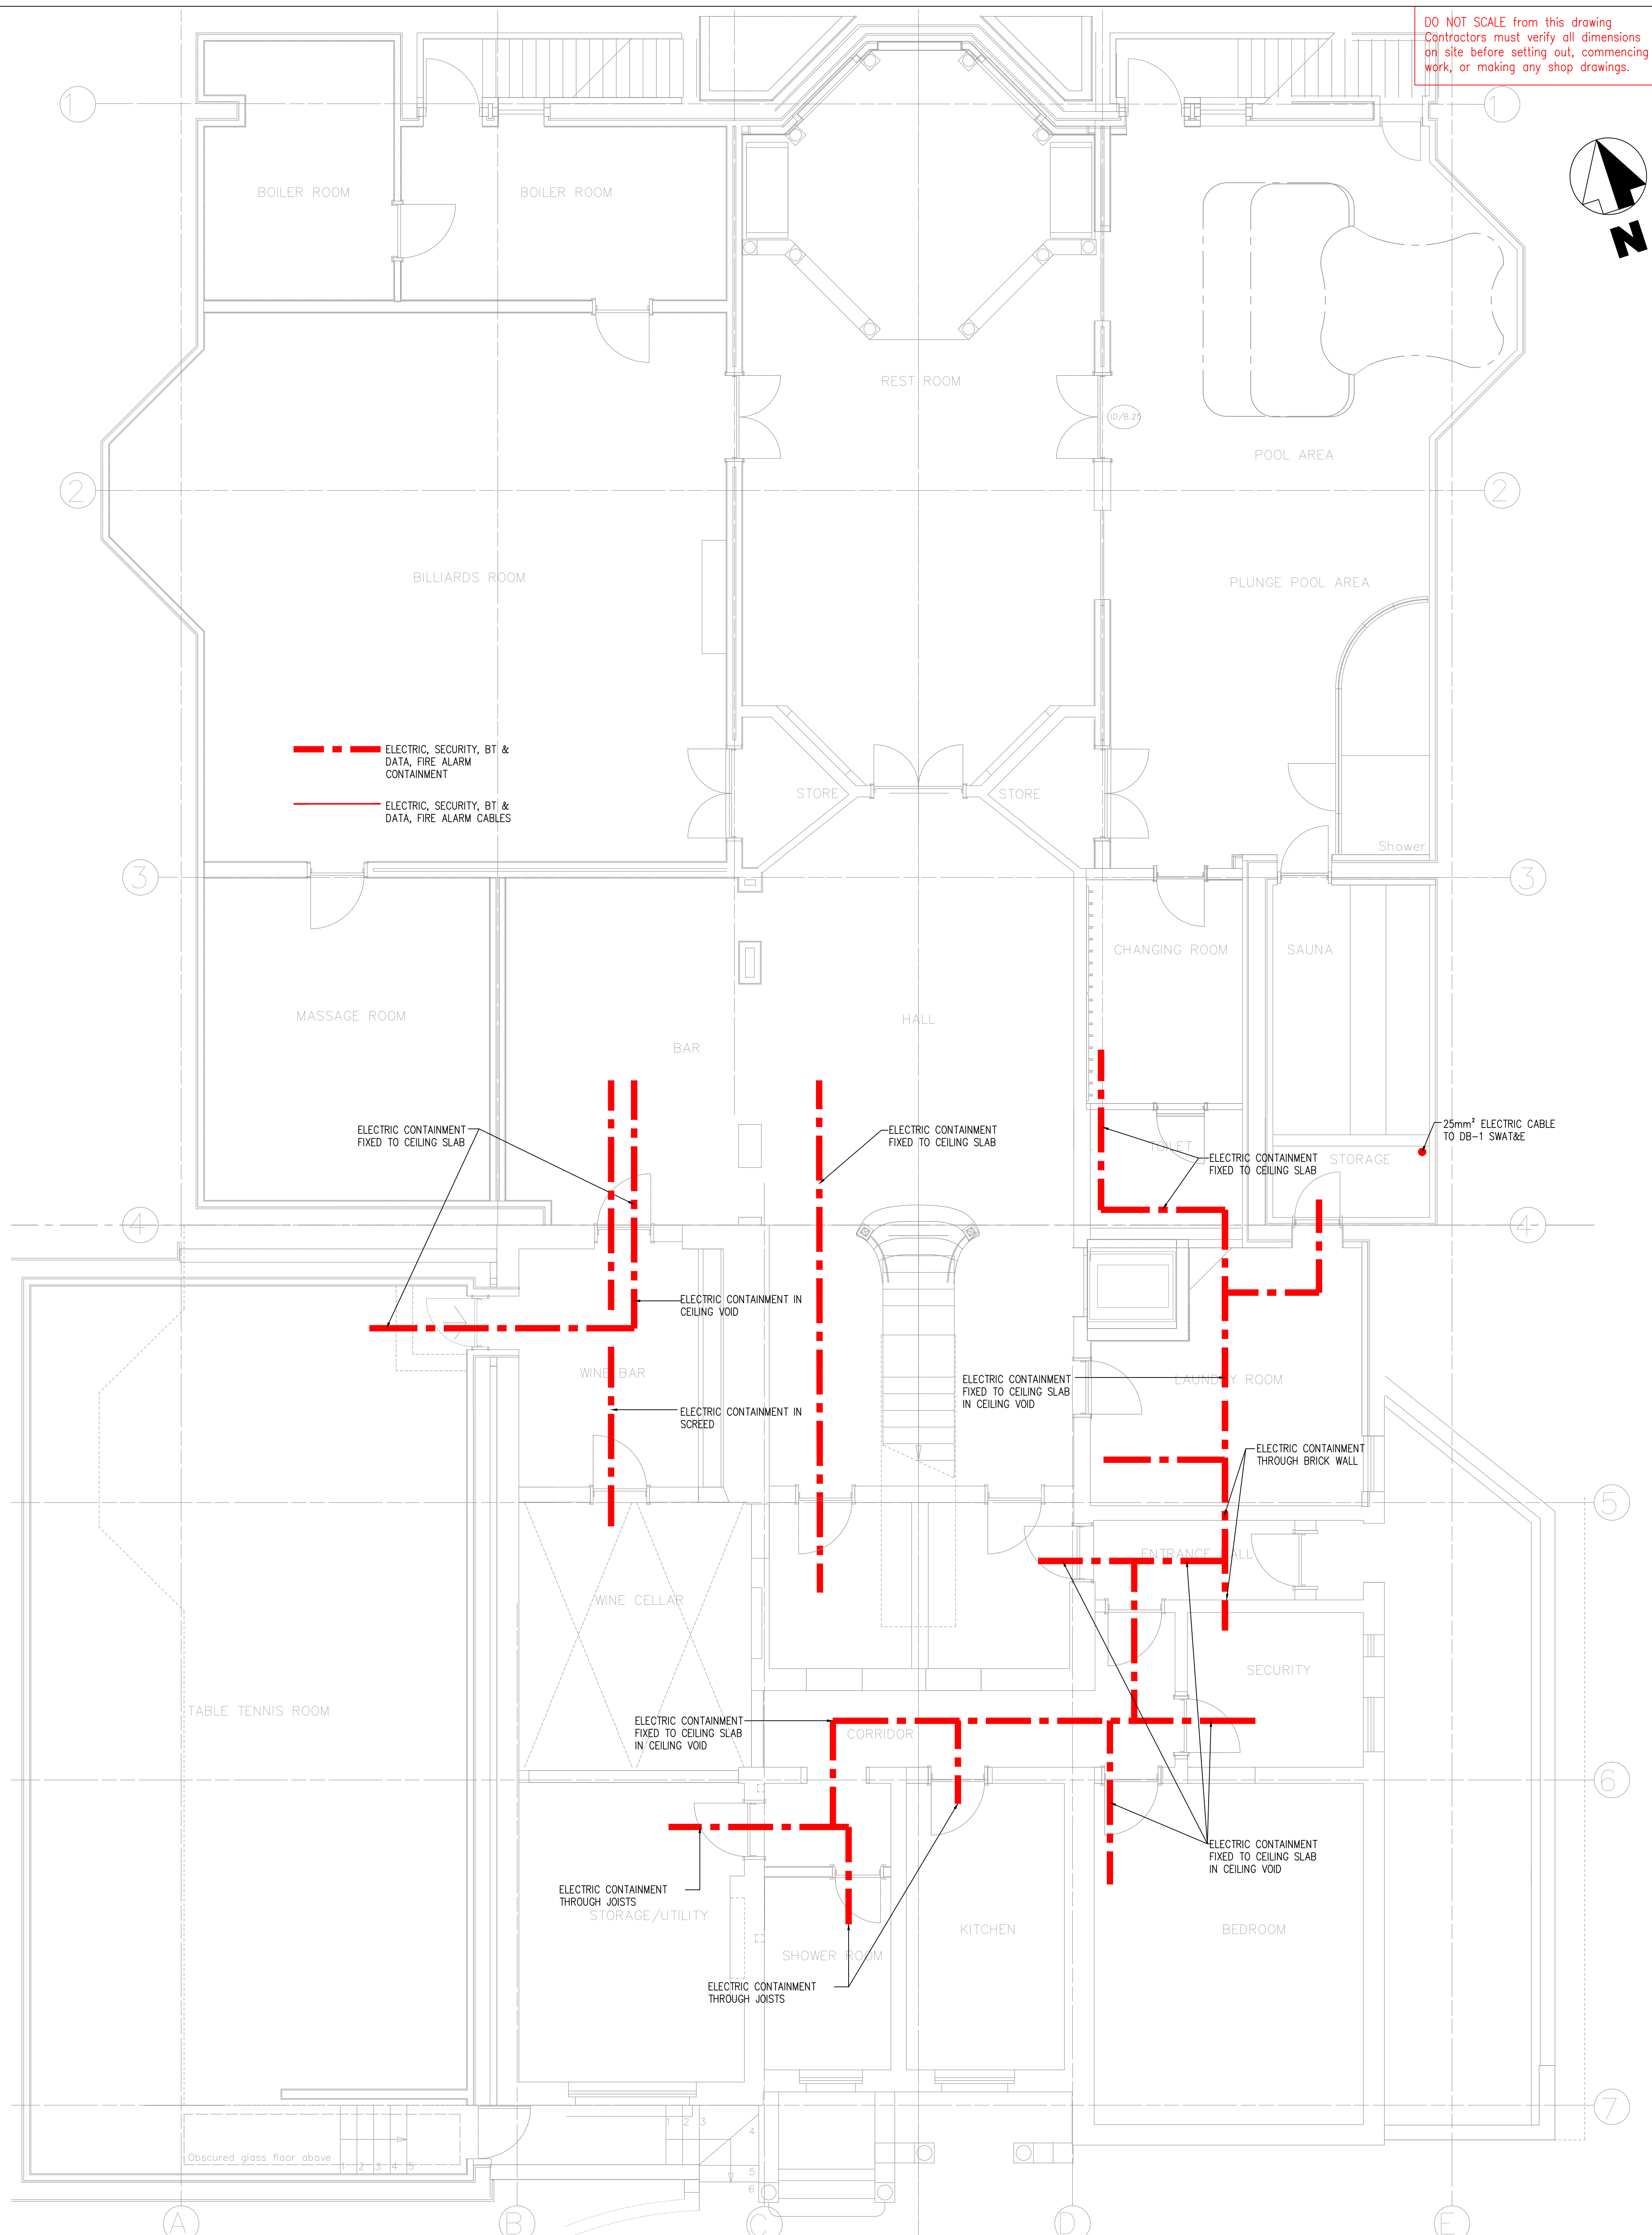

Surrey House,  
Whyteleafe Business Village,  
Whyteleafe Hill, Whyteleafe,  
Surrey, CR3 0AT

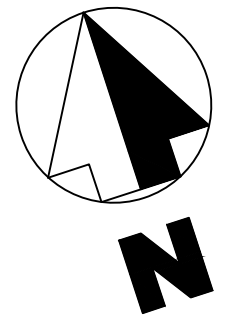

Tel: 01883 621200 Fax: 01883 621201  
Email Address: engineers@mgpartnership.com

CLIENT

DECENT HOME BUILDERS LTD

PROJECT

THE ELMS, FITZROY PARK

TITLE

CONTAINMENT & CABLING  
LAYOUT  
BASEMENT LEVEL

DRAWN

DC

CHECKED

O.B.

APPROVED

R.K

DATE

25/10/13

SCALE at A1

1:50

DRAWING  
NUMBER

ELM/25/10/340

REV.

00