


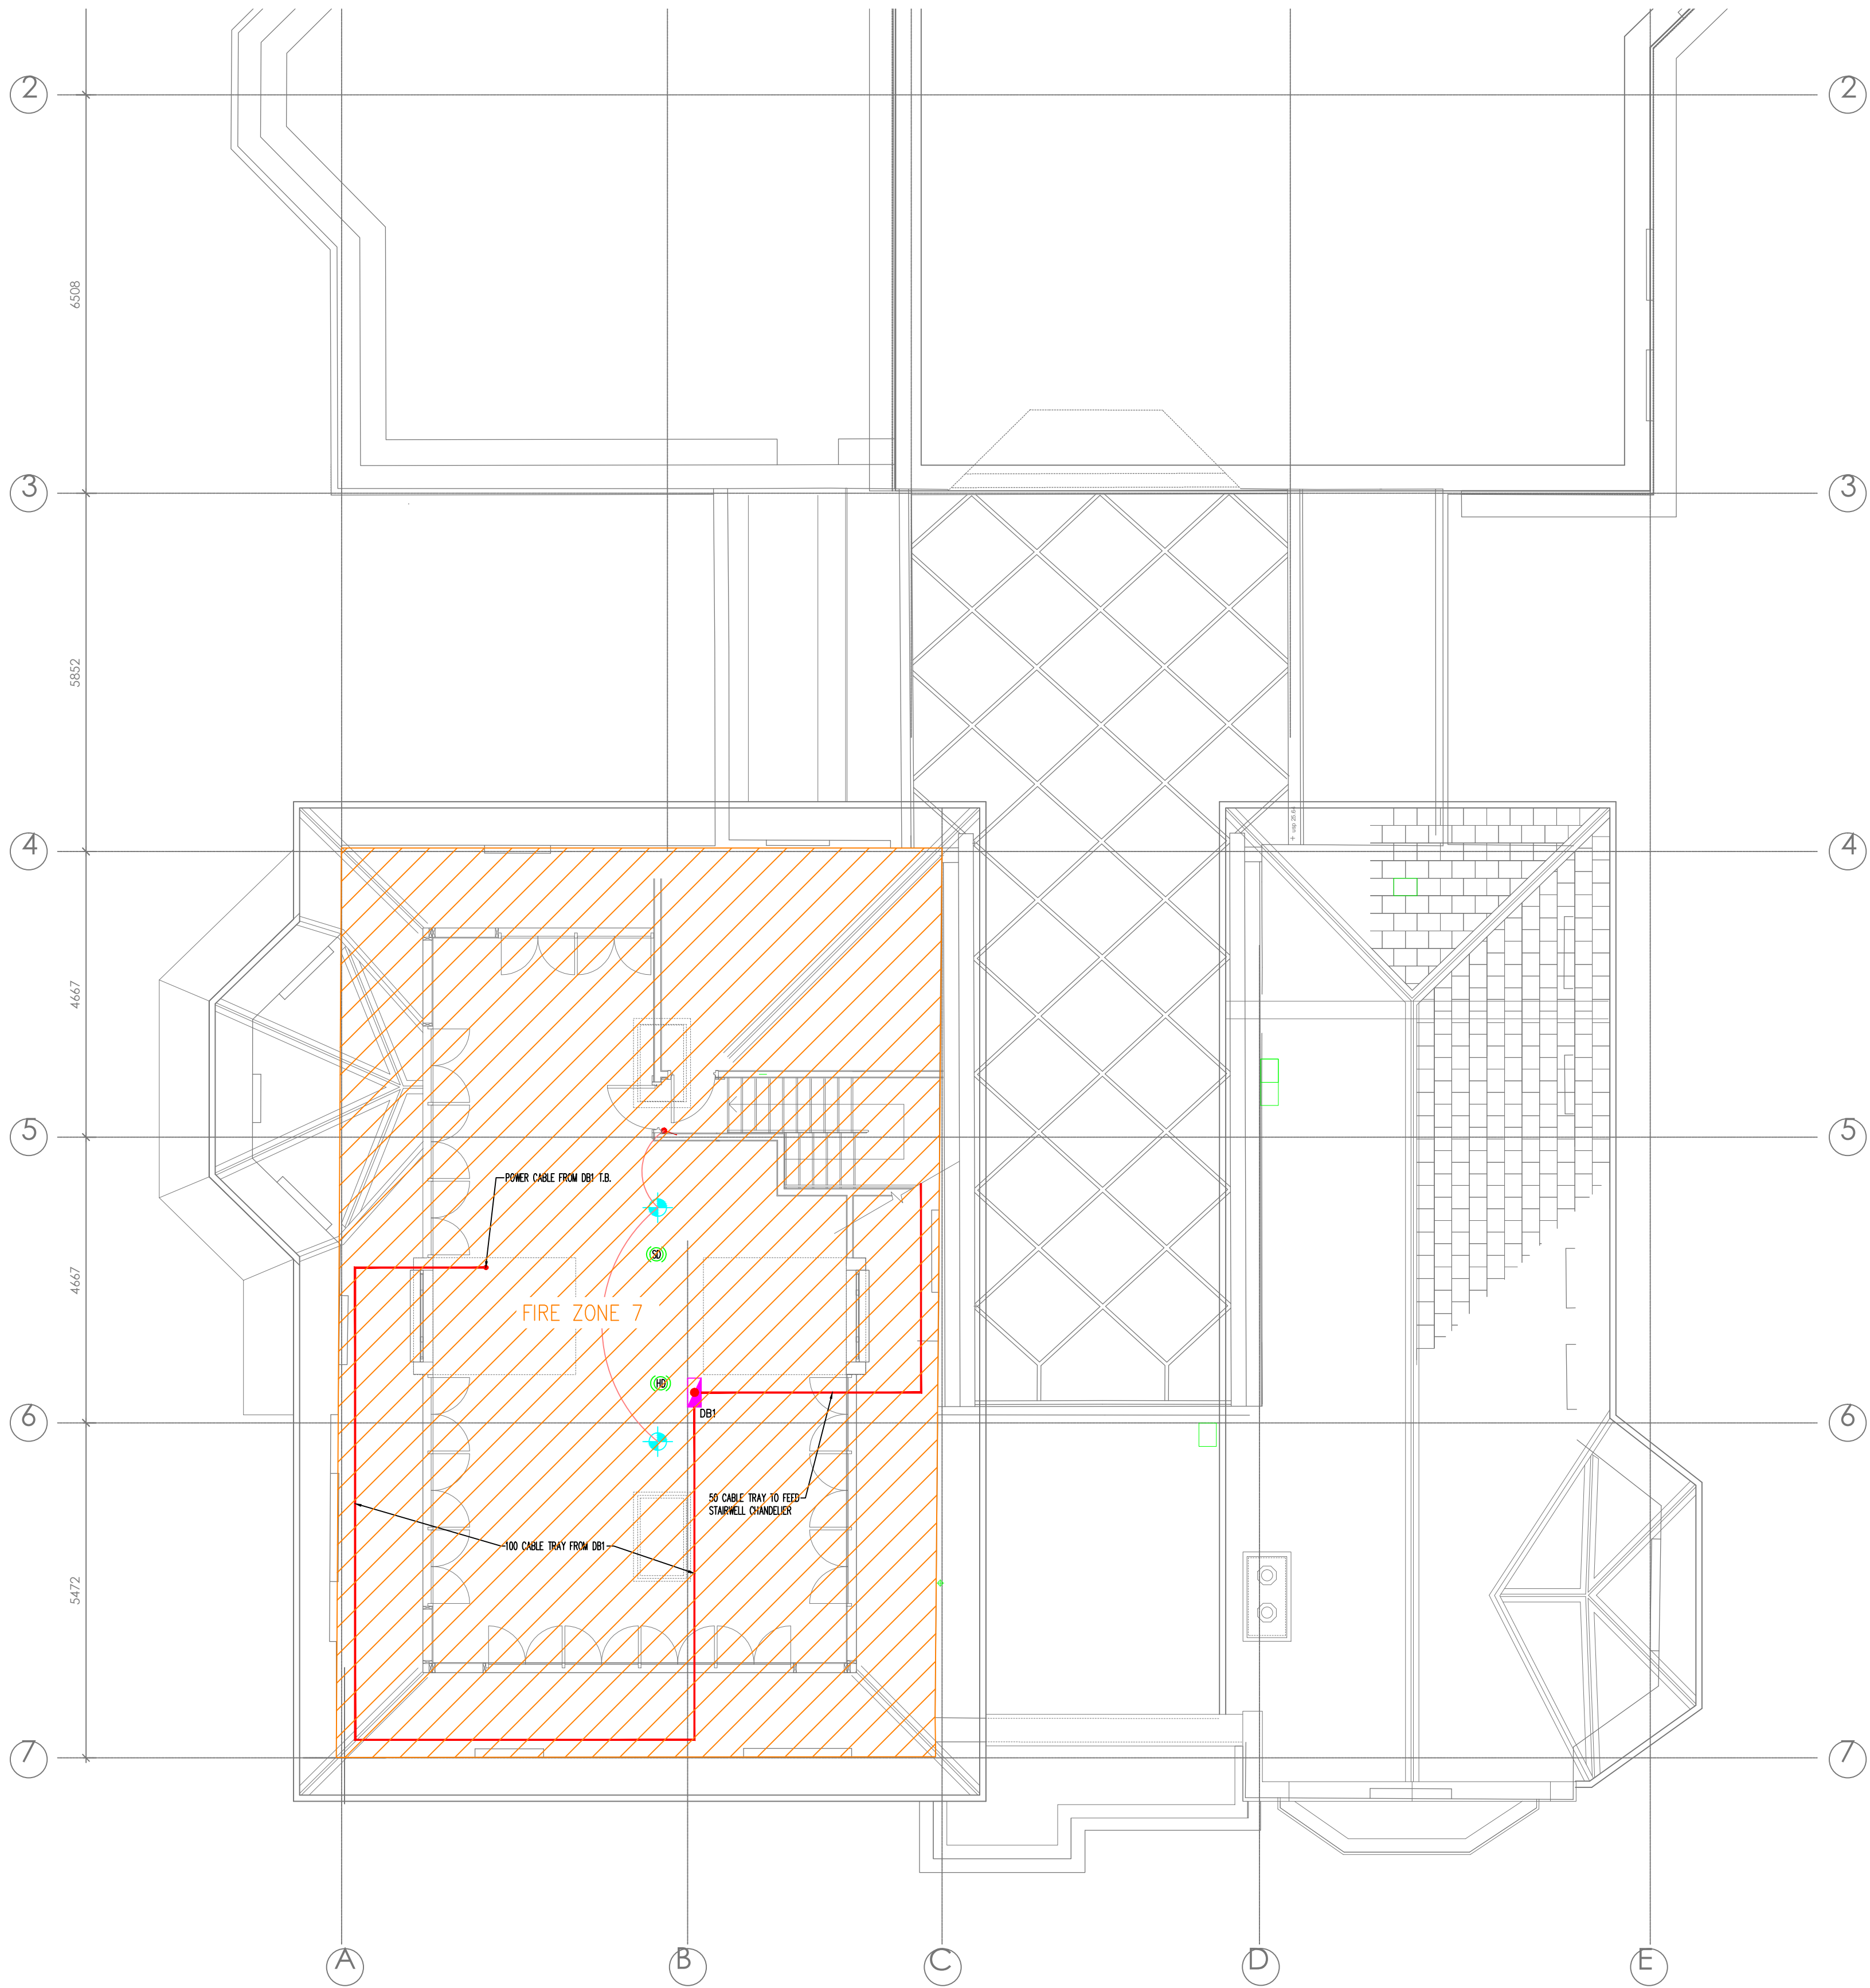


DO NOT SCALE from this drawing  
Contractors must verify all dimensions  
on site before setting out, commencing  
work, or making any shop drawings.

- HEAT DETECTOR
- SMOKE DETECTOR
- LIGHT SWITCH
- 2 GANG LIGHT SWITCH
- CEILING PENDANT LIGHT
- CEILING RECESSED LIGHT
- WALL MOUNTED LIGHT
- ELECTRIC CONTAINMENT
- DISTRIBUTION BOARD



REV	DATE	DESCRIPTION	BY	CHKD
<div><div><div><div>mgpartnership</div><div>Building Services Consulting Engineers</div></div></div><div><div>Surrey House, Whyteleafe Business Village, Whyteleafe Hill, Whyteleafe, Surrey, CR3 0AT</div><div>Tel: 01883 621200 Fax: 01883 621201 Email Address: engineers@mgpartnership.com</div></div><div><div><div>ISO 14001 REGISTERED FIRM</div></div><div><div><div>ISO 9001 REGISTERED FIRM</div></div></div></div></div>				
CLIENT DECENT HOME BUILDERS LTD				
PROJECT THE ELMS, FITZROY PARK				
TITLE COORDINATED ELECTRICAL SERVICES LAYOUT ROOF LEVEL				
DRAWN VME		CHECKED O.B.	APPROVED R.K.	
DATE 01/12/13		SCALE @ A0 1:50		
DRAWING NUMBER ELM/25/10/303			REV 00	