


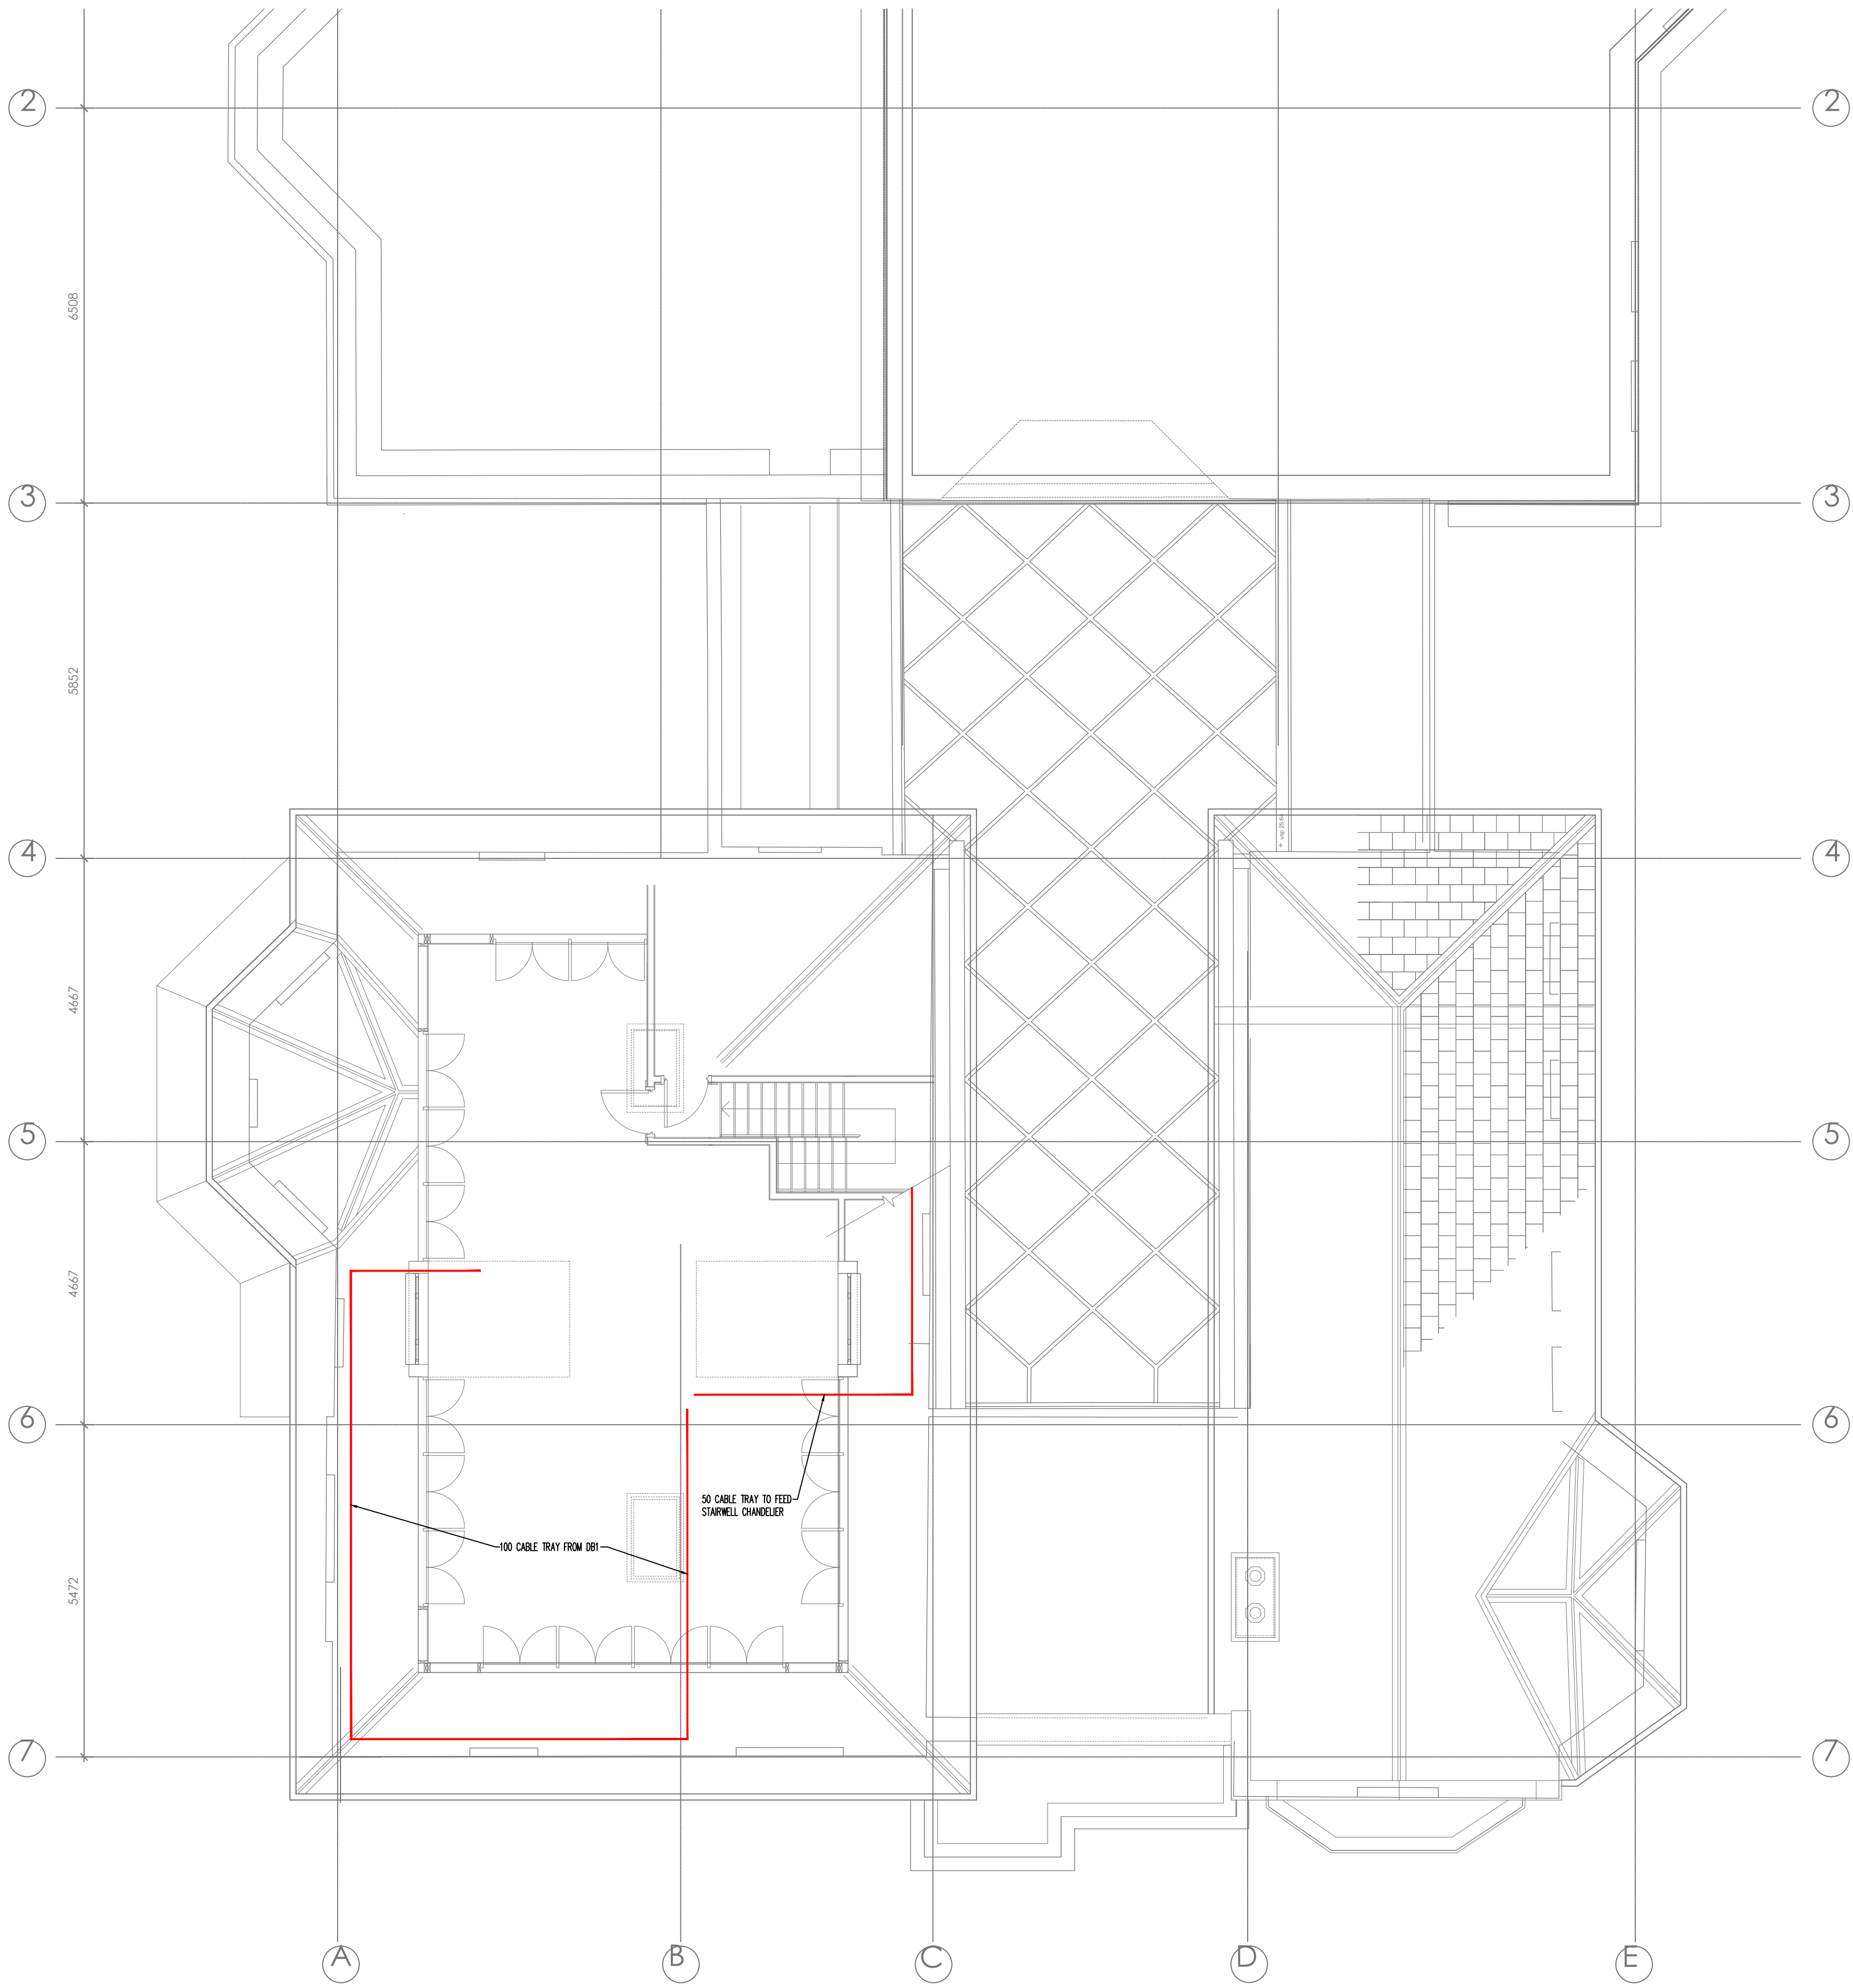


DO NOT SCALE from this drawing
Contractors must verify all dimensions
on site before setting out, commencing
work, or making any shop drawings.

ELECTRIC CONTAINMENT



REV	DATE	DESCRIPTION	BY	CHKD
<div><div><p>mgpartnership Building Services Consulting Engineers</p><p>Tel: 01883 621200 Fax: 01883 621201 Email Address: engineers@mgpartnership.com</p></div><div><p>Surrey House, Whyteleafe Business Village, Whyteleafe Hill, Whyteleafe, Surrey, CR3 0AT</p><div></div></div></div>				
CLIENT DECENT HOME BUILDERS LTD				
PROJECT THE ELMS, FITZROY PARK				
TITLE ELECTRIC CONTAINMENT LAYOUT ROOF LEVEL				
DRAWN YNE		CHECKED O.B.	APPROVED R.K.	
DATE 01/12/13		SCALE @ A0 1:50		
DRAWING NUMBER ELM/25/10/343		REV 00		