


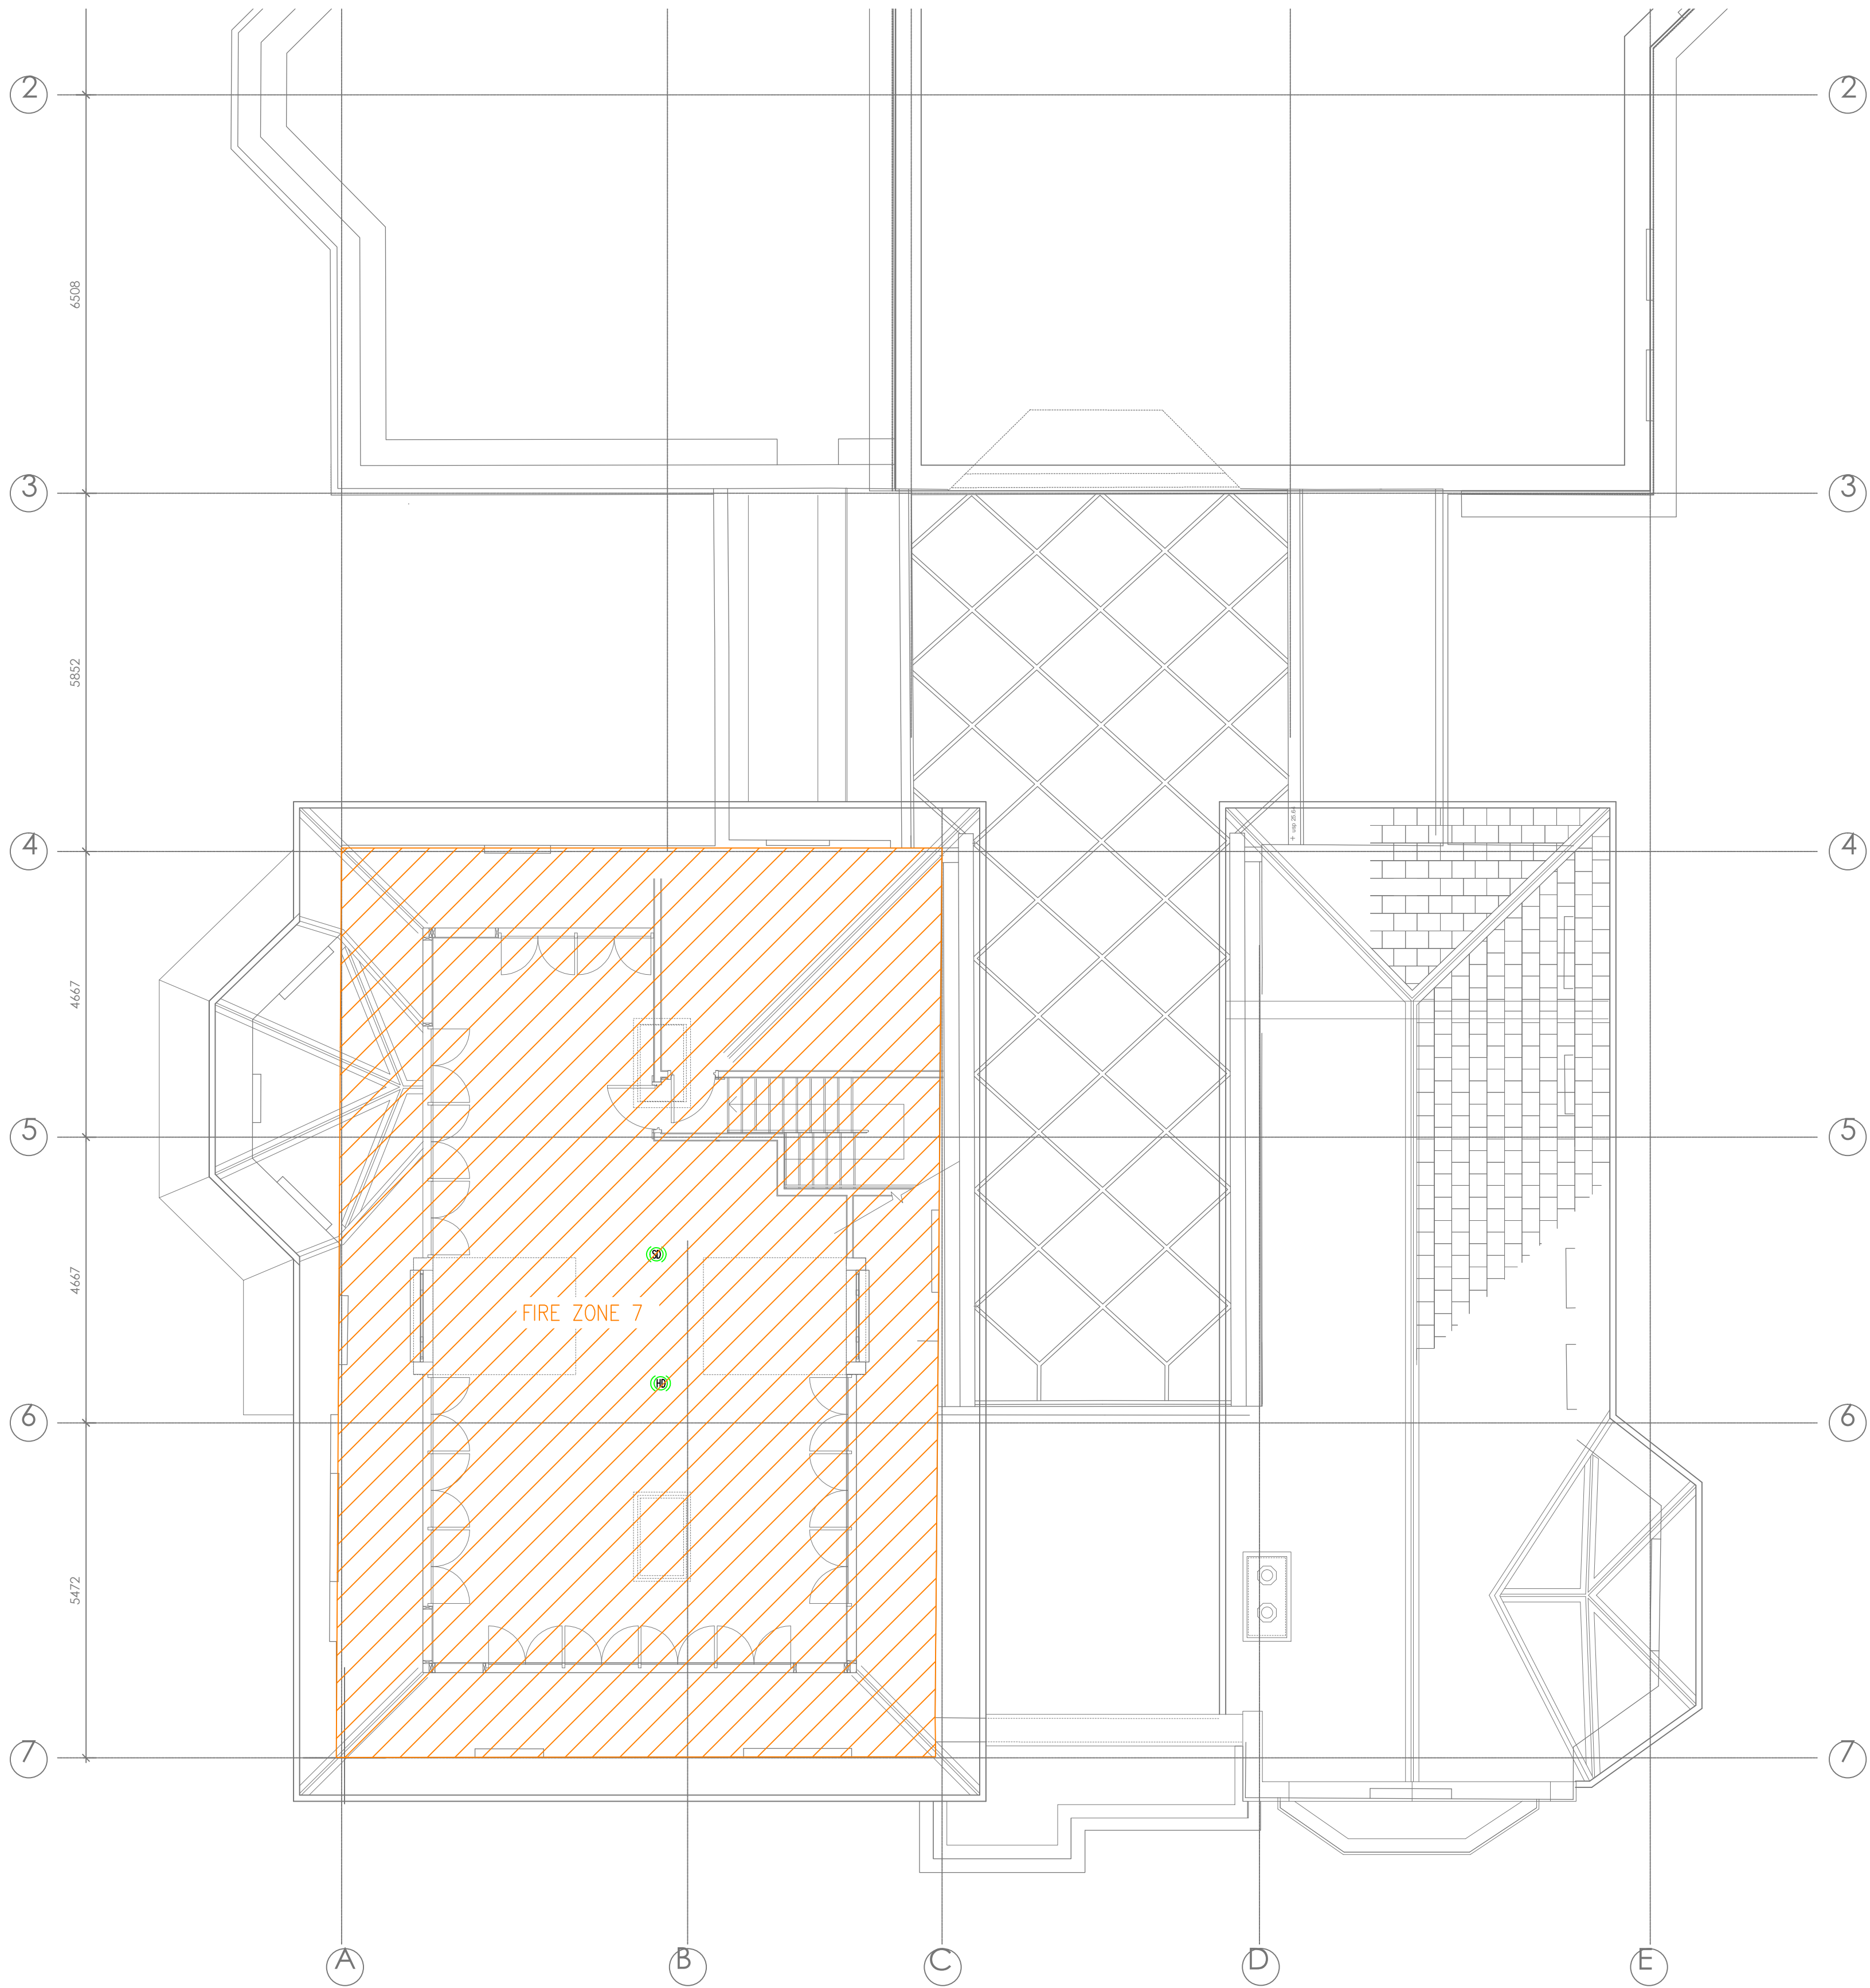


DO NOT SCALE from this drawing  
Contractors must verify all dimensions  
on site before setting out, commencing  
work, or making any shop drawings.

(H) HEAT DETECTOR  
(S) SMOKE DETECTOR



REV	DATE	DESCRIPTION	BY	CHKD
		Surrey House, Whyteleafe Business Village, Whyteleafe Hill, Whyteleafe, Surrey, CR3 0AT		
mgpartnership		 		
Building Services Consulting Engineers				
Tel: 01883 621200 Fax: 01883 621201				
Email Address: <a href="mailto:engineers@mgpartnership.com">engineers@mgpartnership.com</a>				
CLIENT				
DECENT HOME BUILDERS LTD				
PROJECT				
THE ELMS, FITZROY PARK				
TITLE				
FIRE PROTECTION LAYOUT ROOF LEVEL				
DRAWN	VME	CHECKED	O.B.	APPROVED R.K.
DATE	01/12/13	SCALE @ A0	1:50	
DRAWING NUMBER	ELM/25/10/323			REV 00