


DO NOT SCALE from this drawing  
Contractors must verify all dimensions  
on site before setting out, commencing  
work, or making any shop drawings.

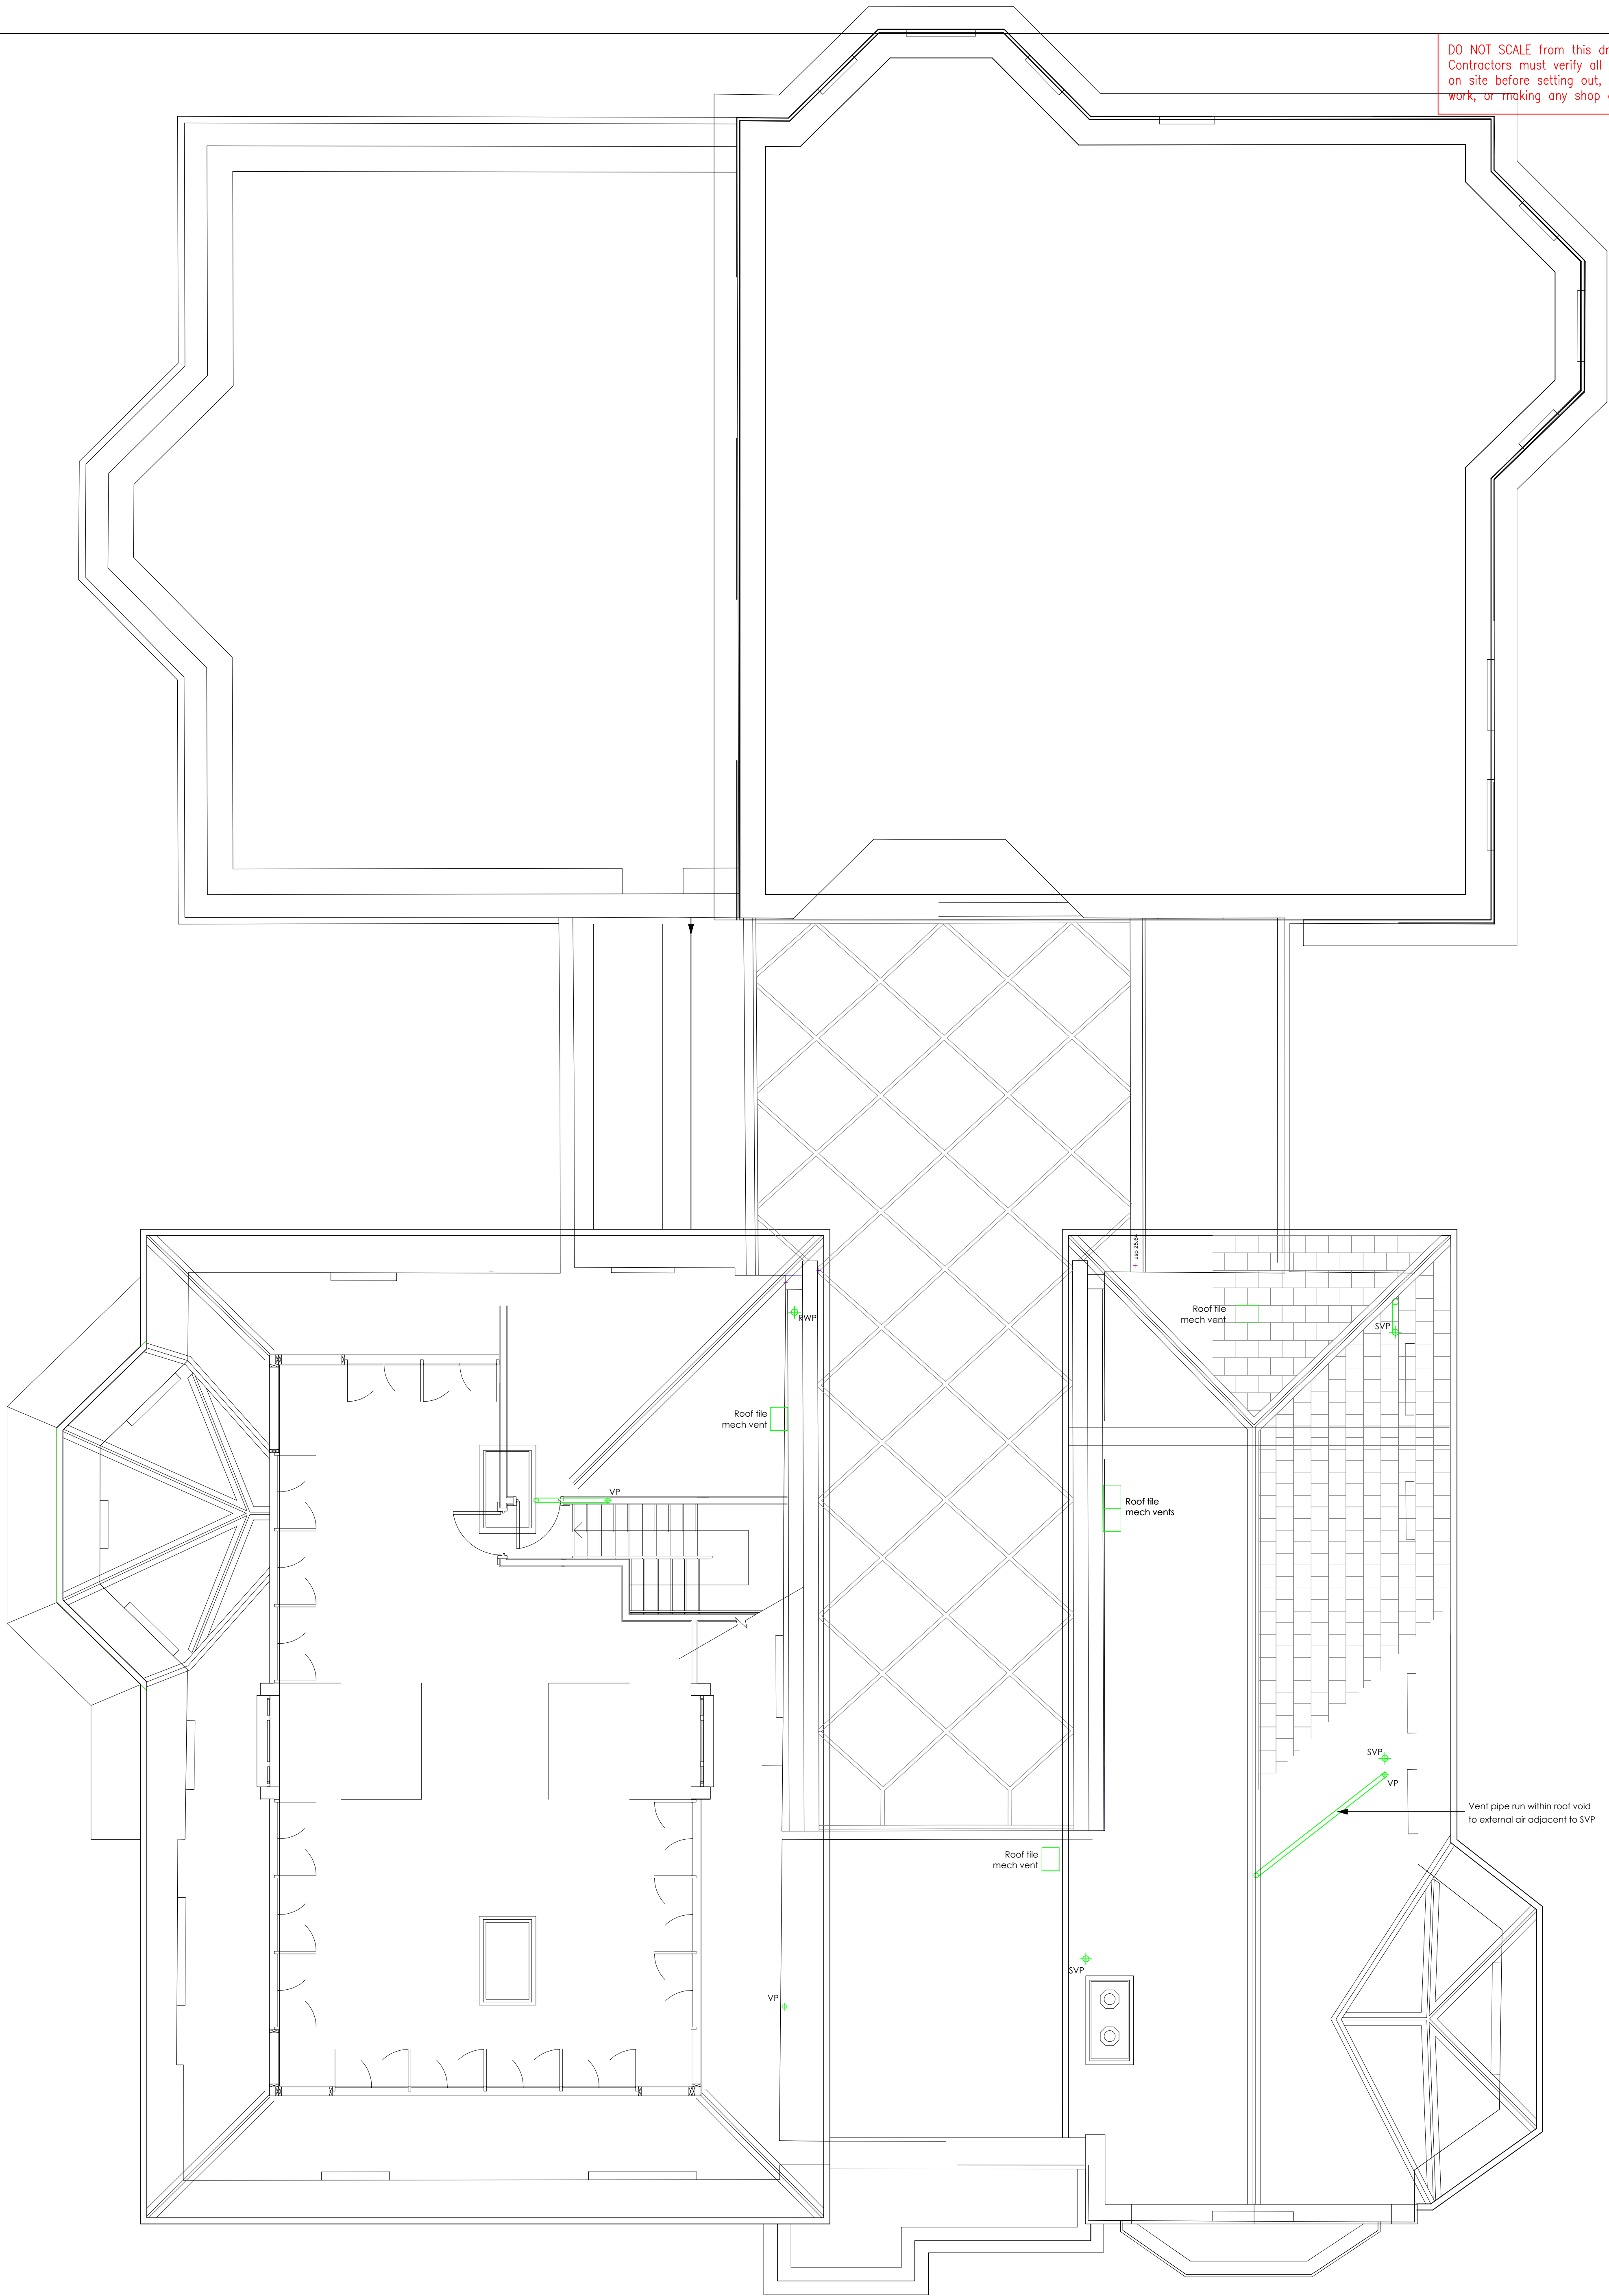

Tel: 01883 621200 Fax: 01883 621201  
Email Address: engineers@mgpartnership.com

Surrey House,  
Whyteleafe Business Village,  
Whyteleafe Hill, Whyteleafe,  
Surrey, CR3 0AT



CLIENT

DECENT HOME BUILDERS LTD

PROJECT

THE ELMS, FITZROY PARK

TITLE

VENTILATION SERVICES  
LAYOUT  
ROOF LEVEL

DRAWN

DC

CHECKED

O.B.

APPROVED

R.K.

DATE

28/11/13

SCALE at A1

1:50

DRAWING  
NUMBER

ELM/25/10/213

REV.

00