


REVISIONS

Rev.	Date	By
-	-	-

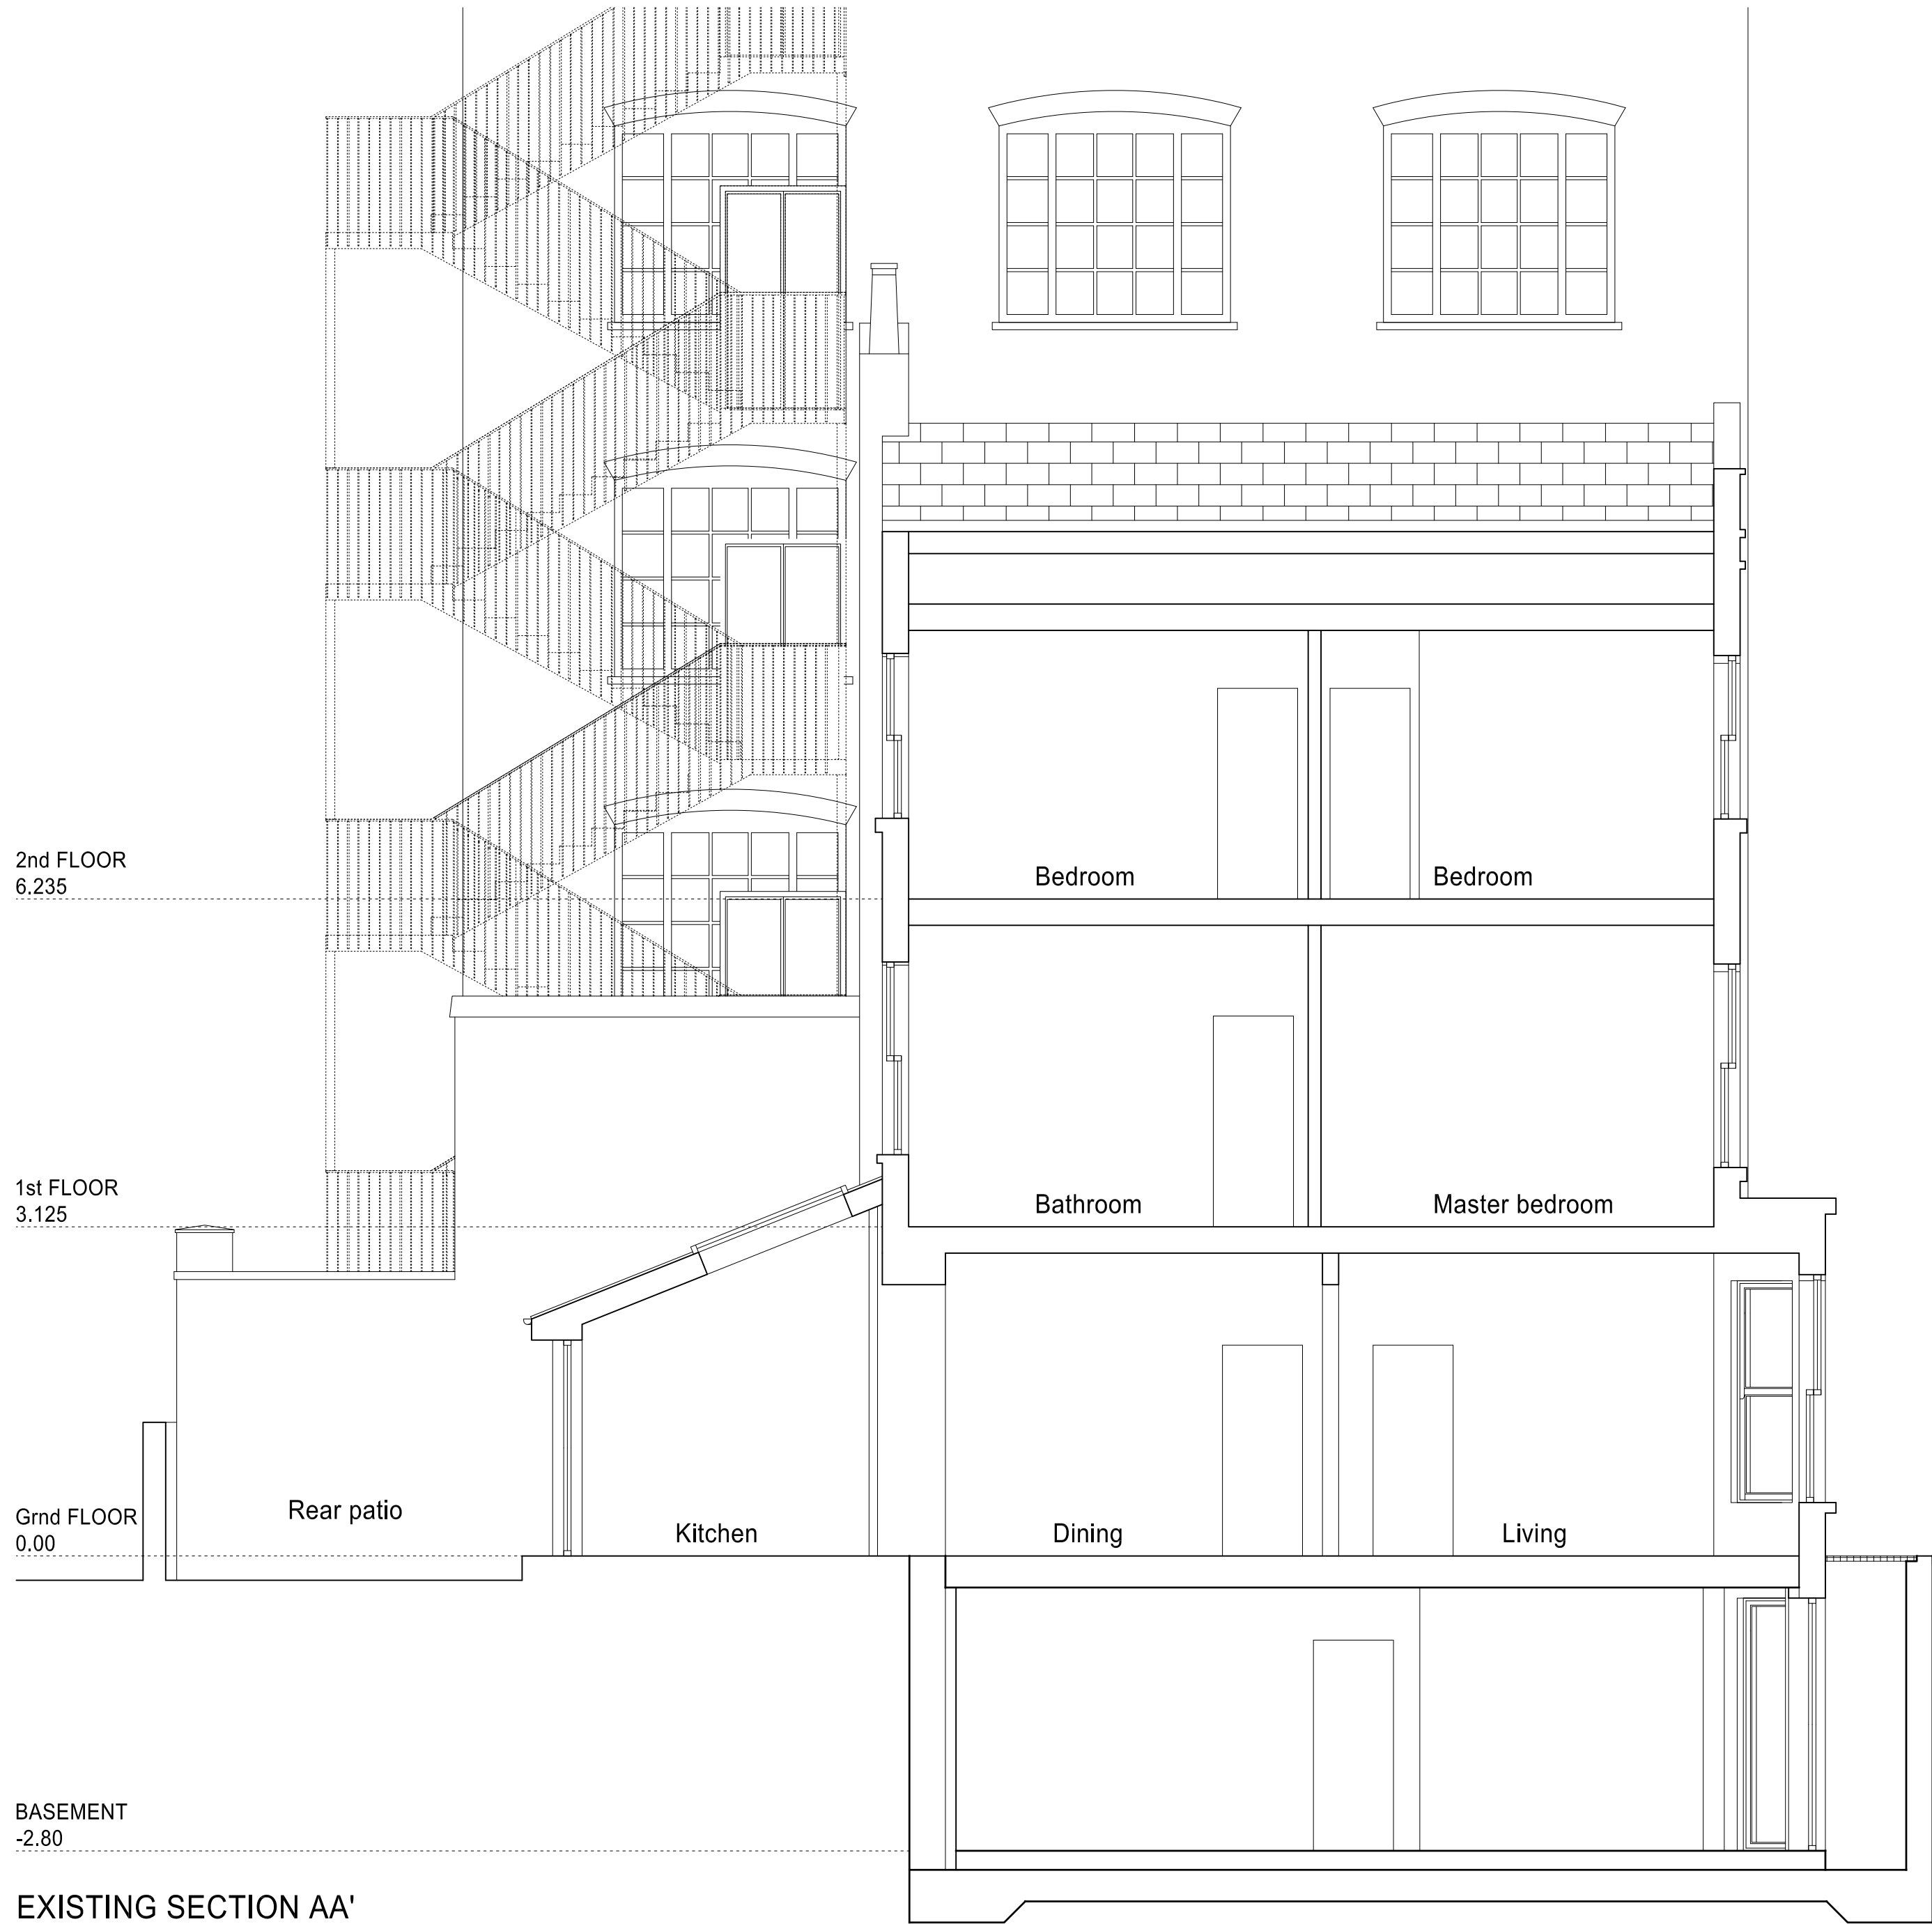

2nd FLOOR
6.235

1st FLOOR
3.125

Grnd FLOOR
0.00


BASEMENT
-2.80

EXISTING SECTION AA'
12 BELMONT STREET

PLANNING APPLICATION

ALL DIMENSIONS TO BE CHECKED ON SITE
WORK TO FIGURED DIMENSIONS ONLY
REPORT DISCREPANCIES TO THE ARCHITECT
AT ONCE BEFORE PROCEEDING

Contemporary Design Solutions

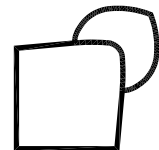

46 Great Marlborough Street
London
W1F 7JW
Telephone: 020 7494 9000 Fax: 020 7494 4944

Client

WARMHAZE LTD

Project Title

Rear & Top Floor Extension
10-14 Belmont Street,
LONDON NW1

Drawing Title

Existing Section AA'

Scale 1: 50@A1, 1:100@A3 Date January 2014

Drawn	HS	Checked	CT
Drawing No.		Rev.	

131205-A(SO)300 -

CAD plot date: 15 Jan 2014 - 01:53pm

0 0.5 1.0 1.5 2.0 2.5 5.0m