




EXISTING GROUND FLOOR PLAN

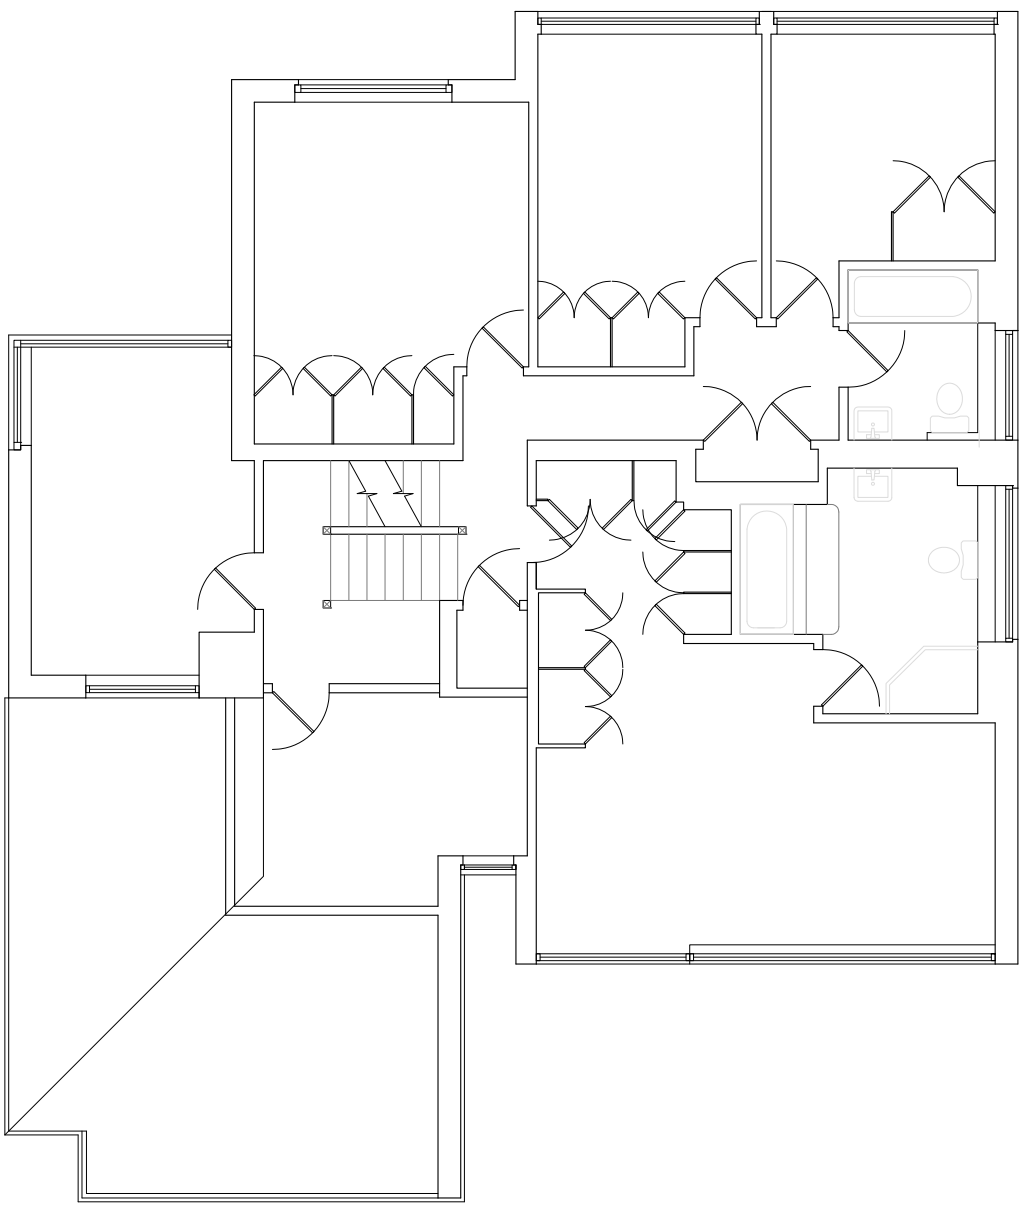


EXISTING FIRST FLOOR PLAN

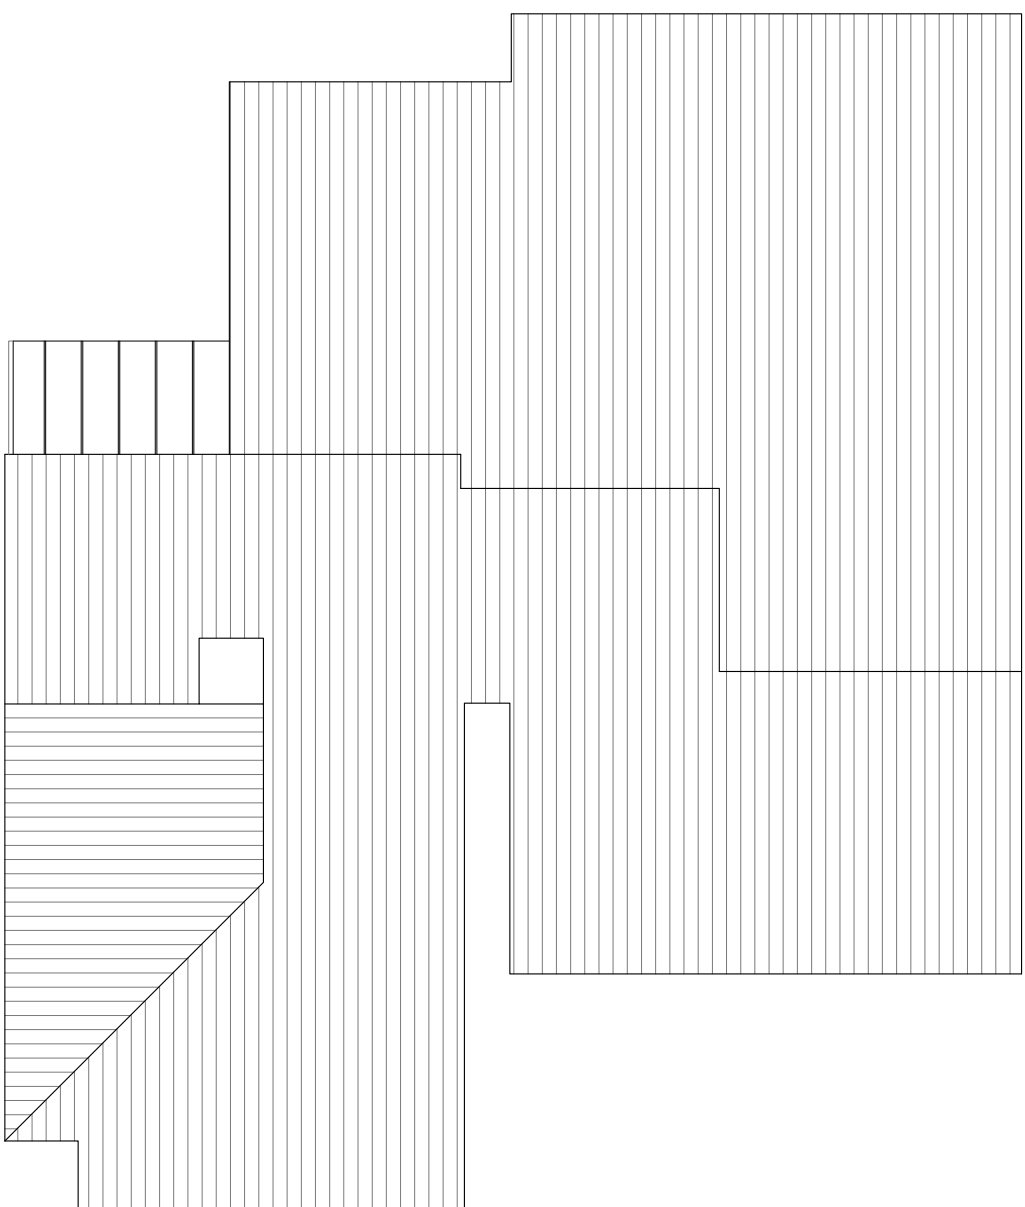


EXISTING ROOF PLAN

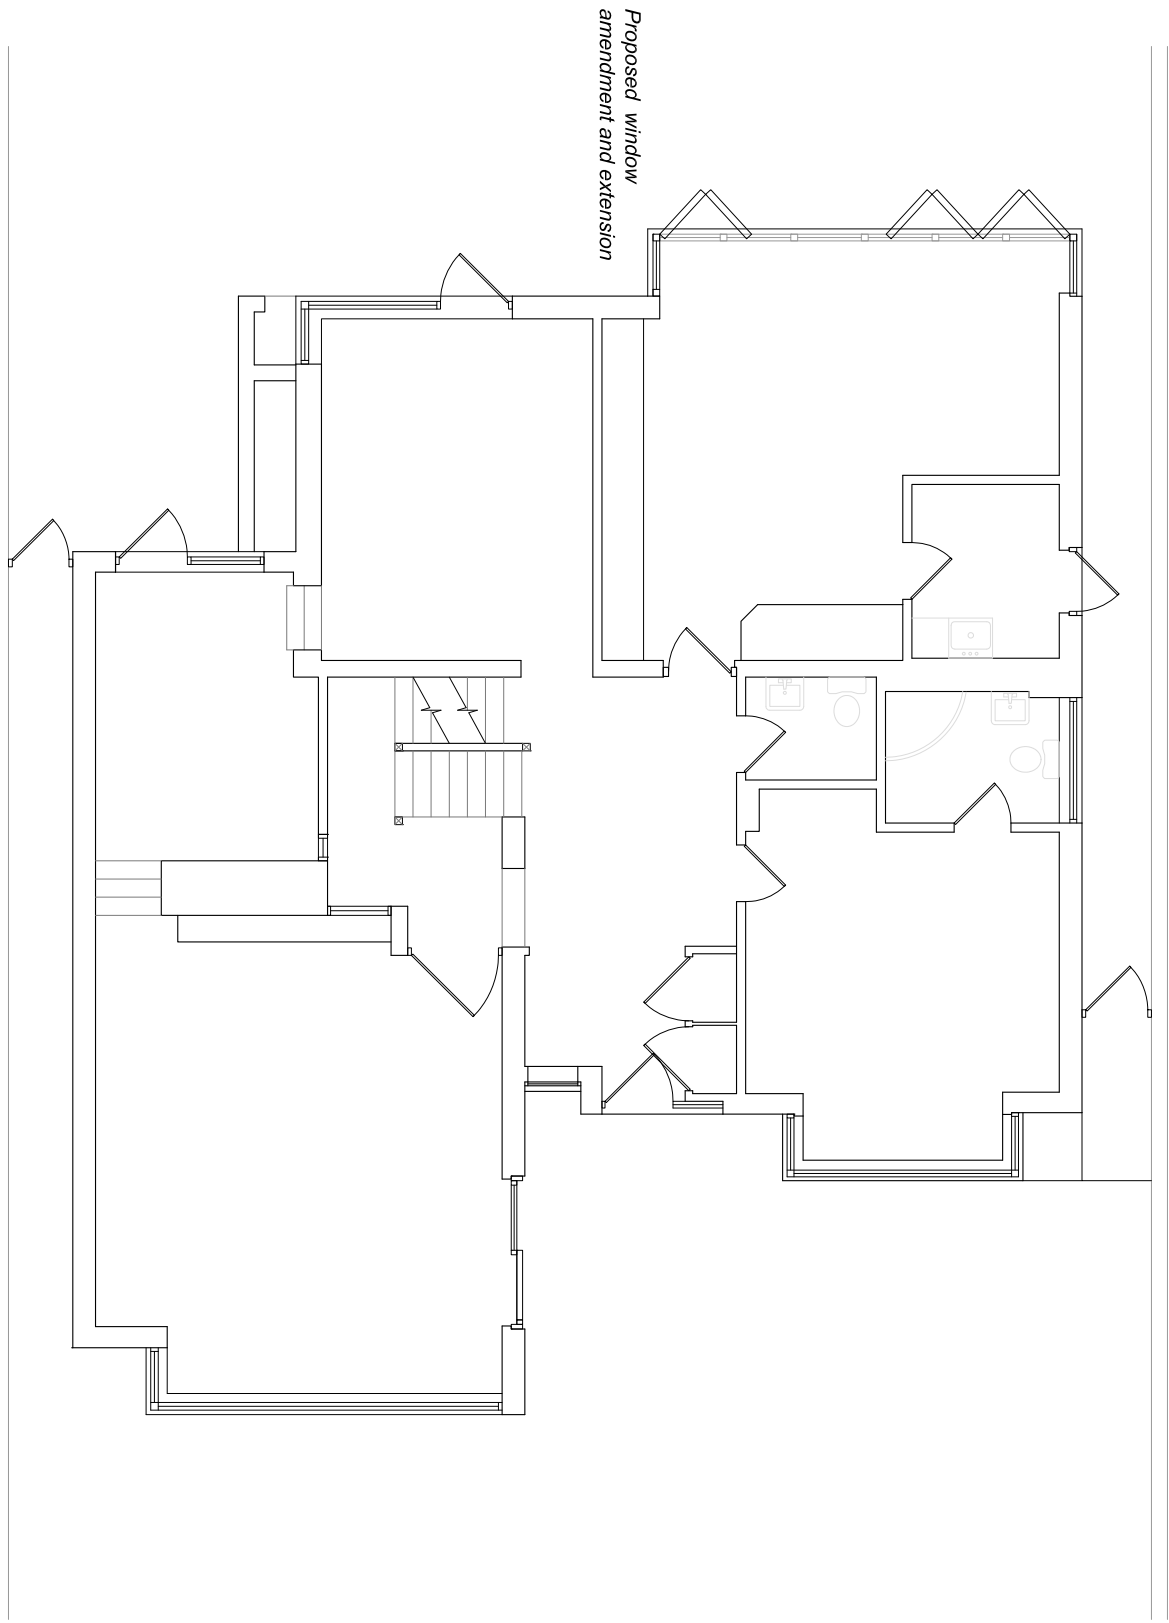

PROPOSED GROUND FLOOR PLAN

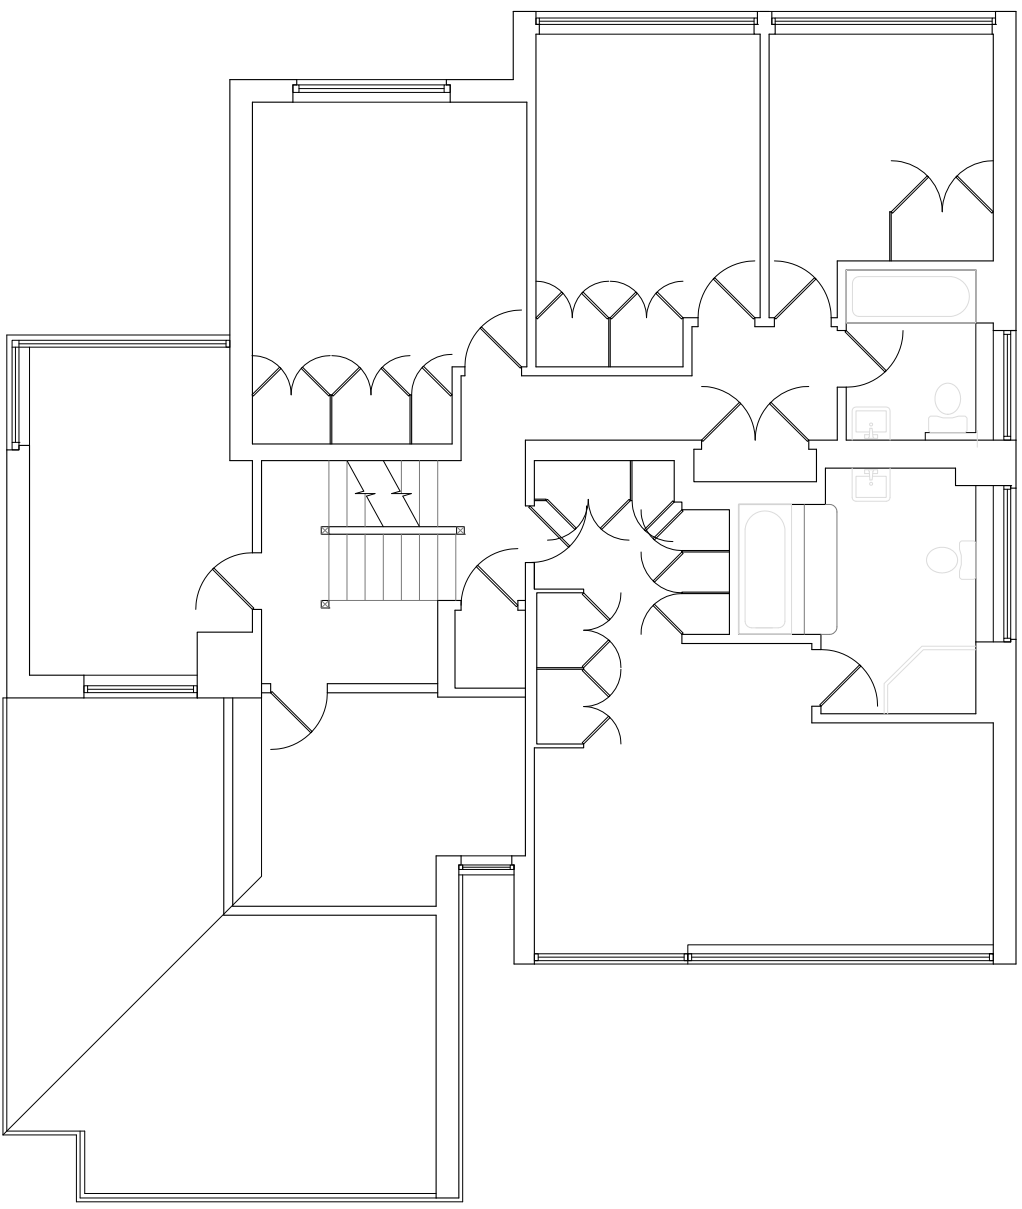

PROPOSED FIRST FLOOR PLAN (NO CHANGE)

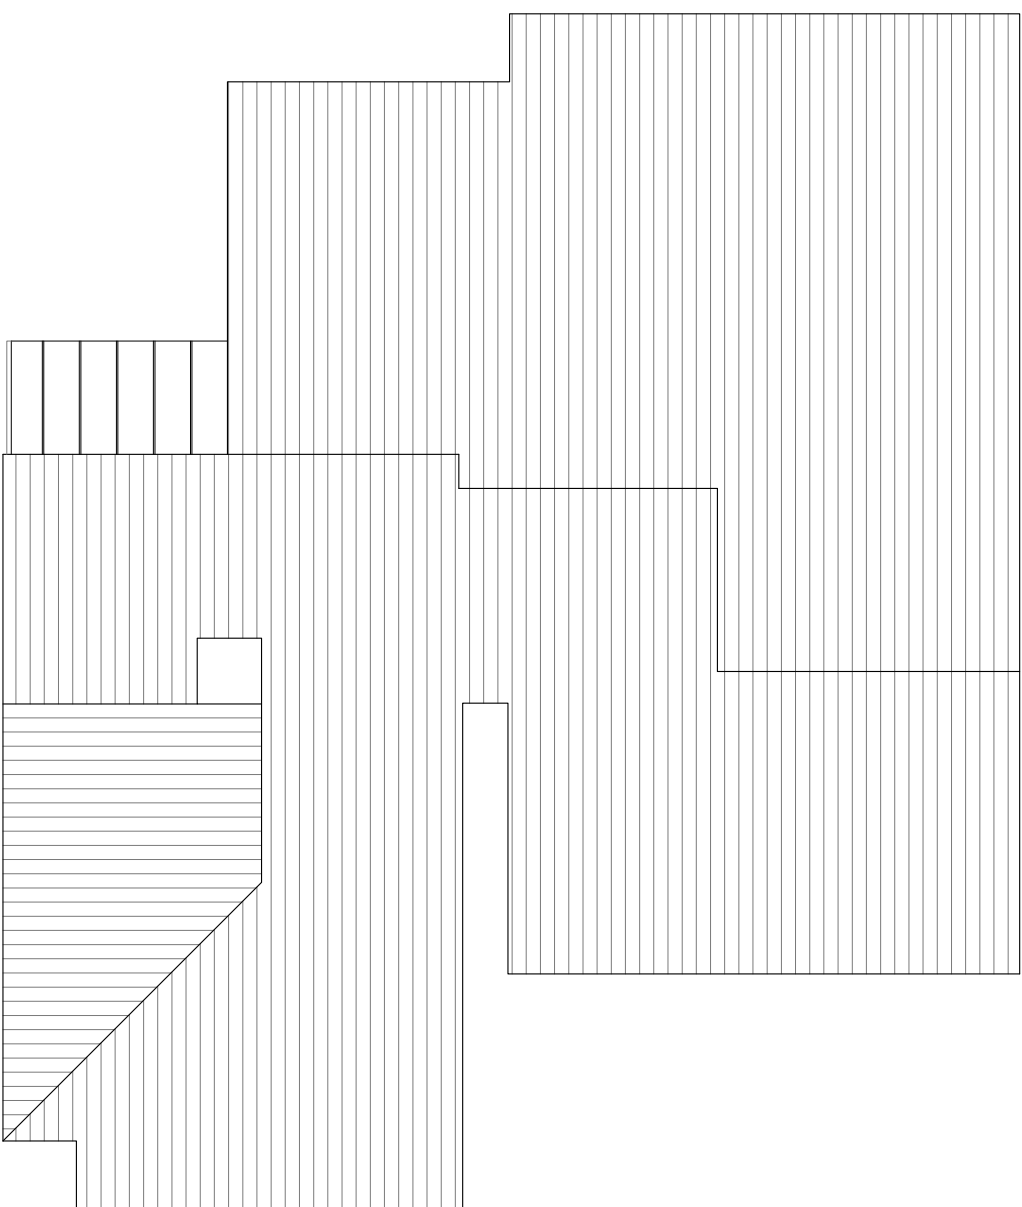

PROPOSED ROOF PLAN (NO CHANGE)

12 GRANGE GARDENS, NW3

EXISTING AND PROPOSED FLOOR AND ROOF PLANS
DRAWING REFERENCE: 12GG.PLAN.01 / DATE: 19.01.2013



1:100 @ A1