





01 Section C
Scale 1:100 @ A0

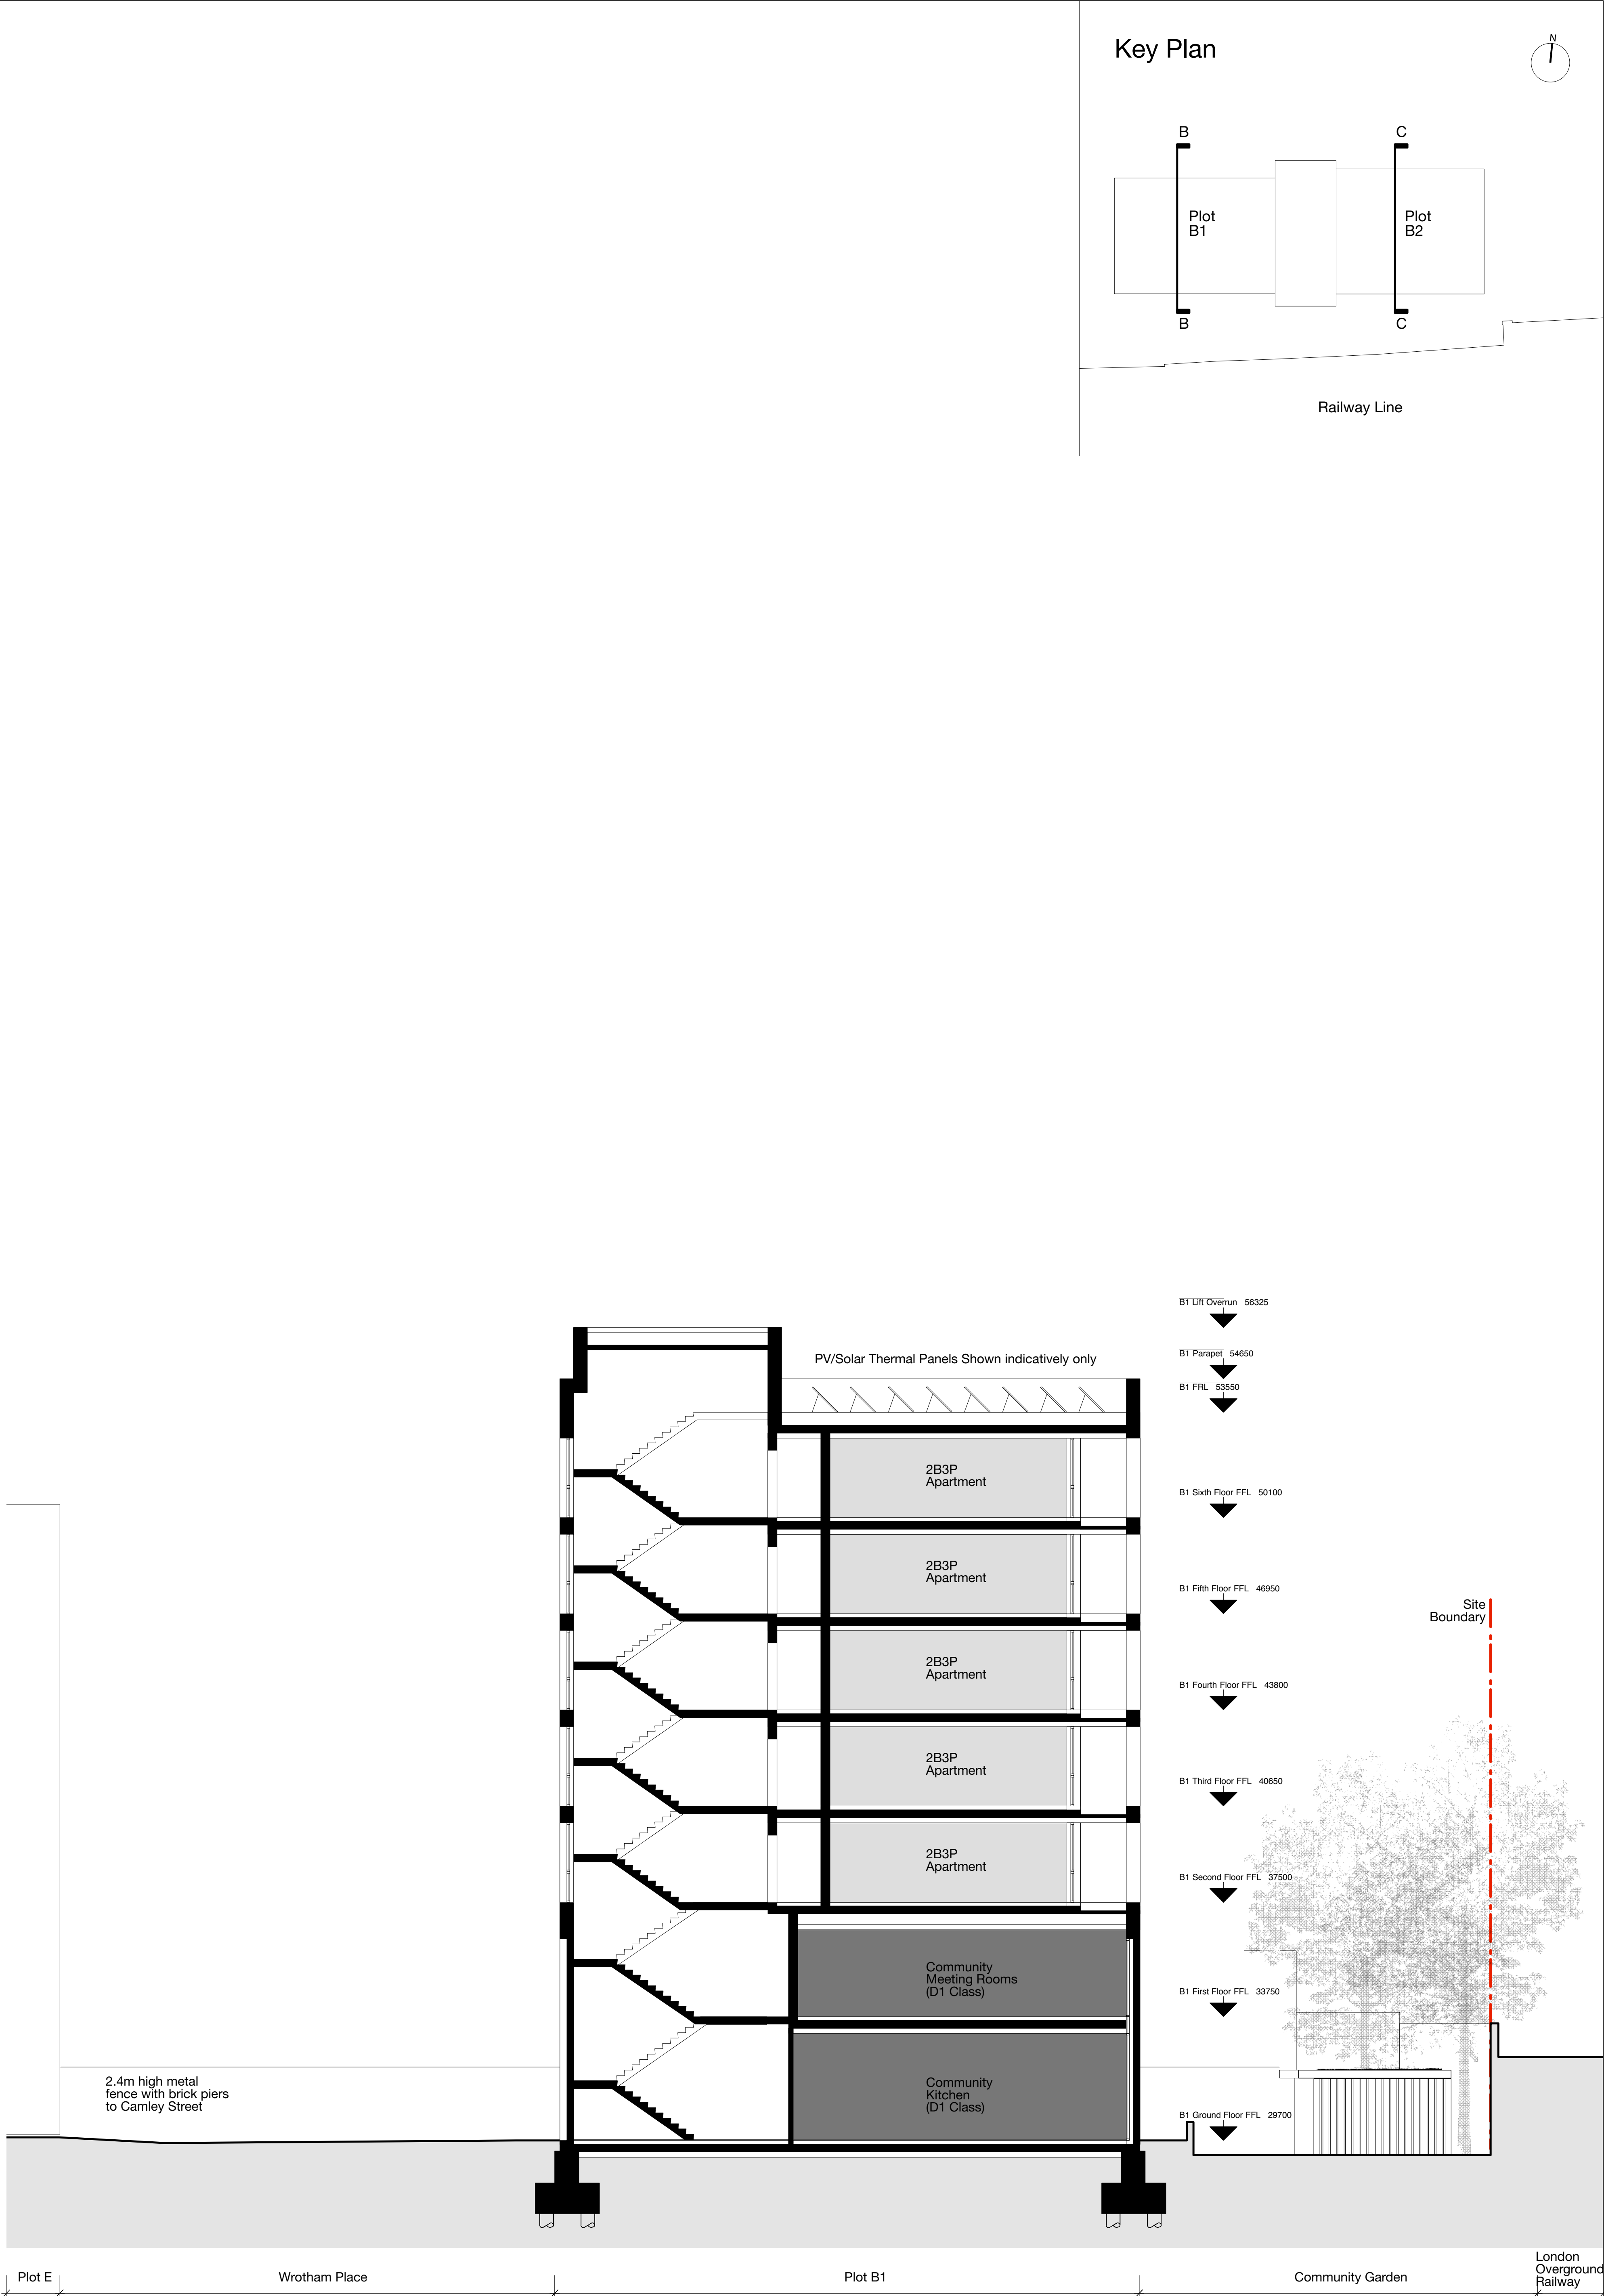

02 Section B
Scale 1:100 @ A0

Key Plan

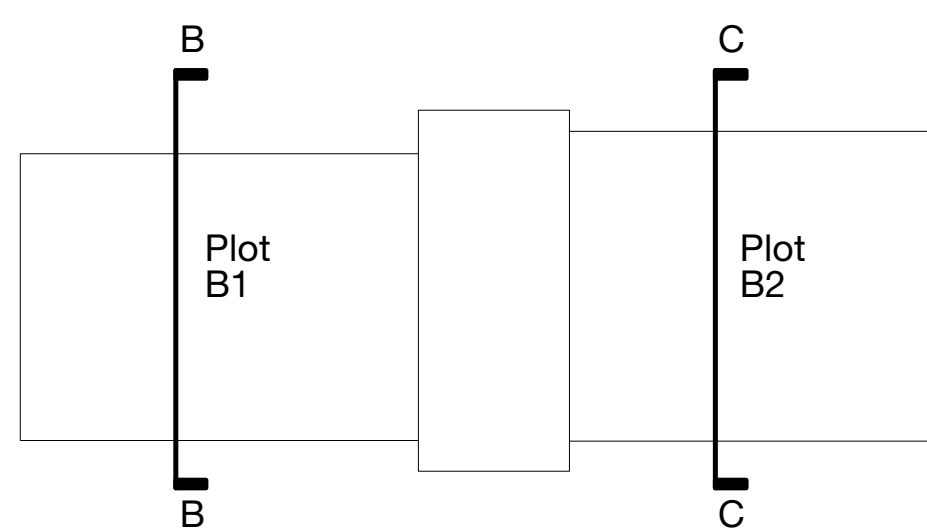

Railway Line

Copyright Hawkins Brown Architects LLP

No implied license exists. This drawing should not be used to calculate areas for the purposes of valuation. Do not scale this drawing. All dimensions to be checked on site by the contractor and such dimensions to be their responsibility. All work must comply with relevant British Standards and Building Regulations requirements. Drawing errors and omissions to be reported to the architect.

Revisions

HawkinsBrown

159 St John Street
London
EC1V 4QU
020 7336 8030t

mail@hawkinsbrown.com
www.hawkinsbrown.com

Project
Agar Grove
Estate Regeneration

Drawing
Plot B1 & Plot B2
Proposed Sections B & C

Scale @A0 (@A3)
1:100

Date
January 2014

Drawn by

JW

Checked by

EC

Job Number

HB1423

Status

Planning

Drawing No. & Revision

1423_DWG_PlotB_00_231