




Key Plan

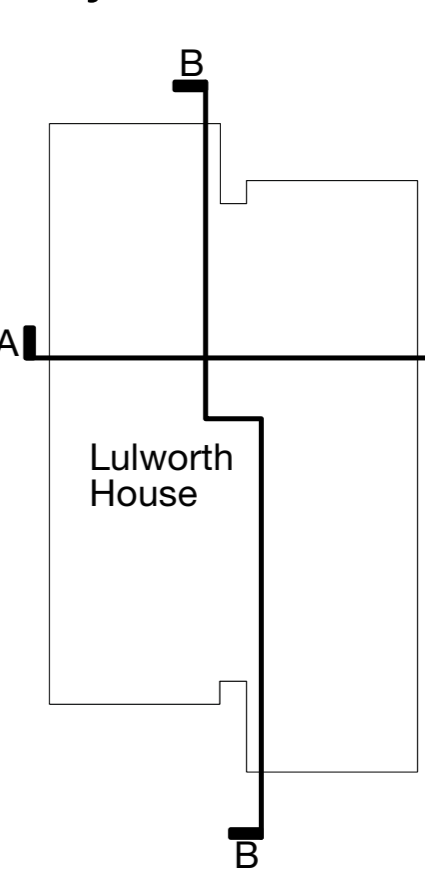

Copyright Hawkins Brown Architects LLP

No implied license exists. This drawing should not be used to calculate areas for the purposes of valuation. Do not scale this drawing. All dimensions to be checked on site by the contractor and such dimensions to be their responsibility. All work must comply with relevant British Standards and Building Regulations requirements. Drawing errors and omissions to be reported to the architect.

Revisions

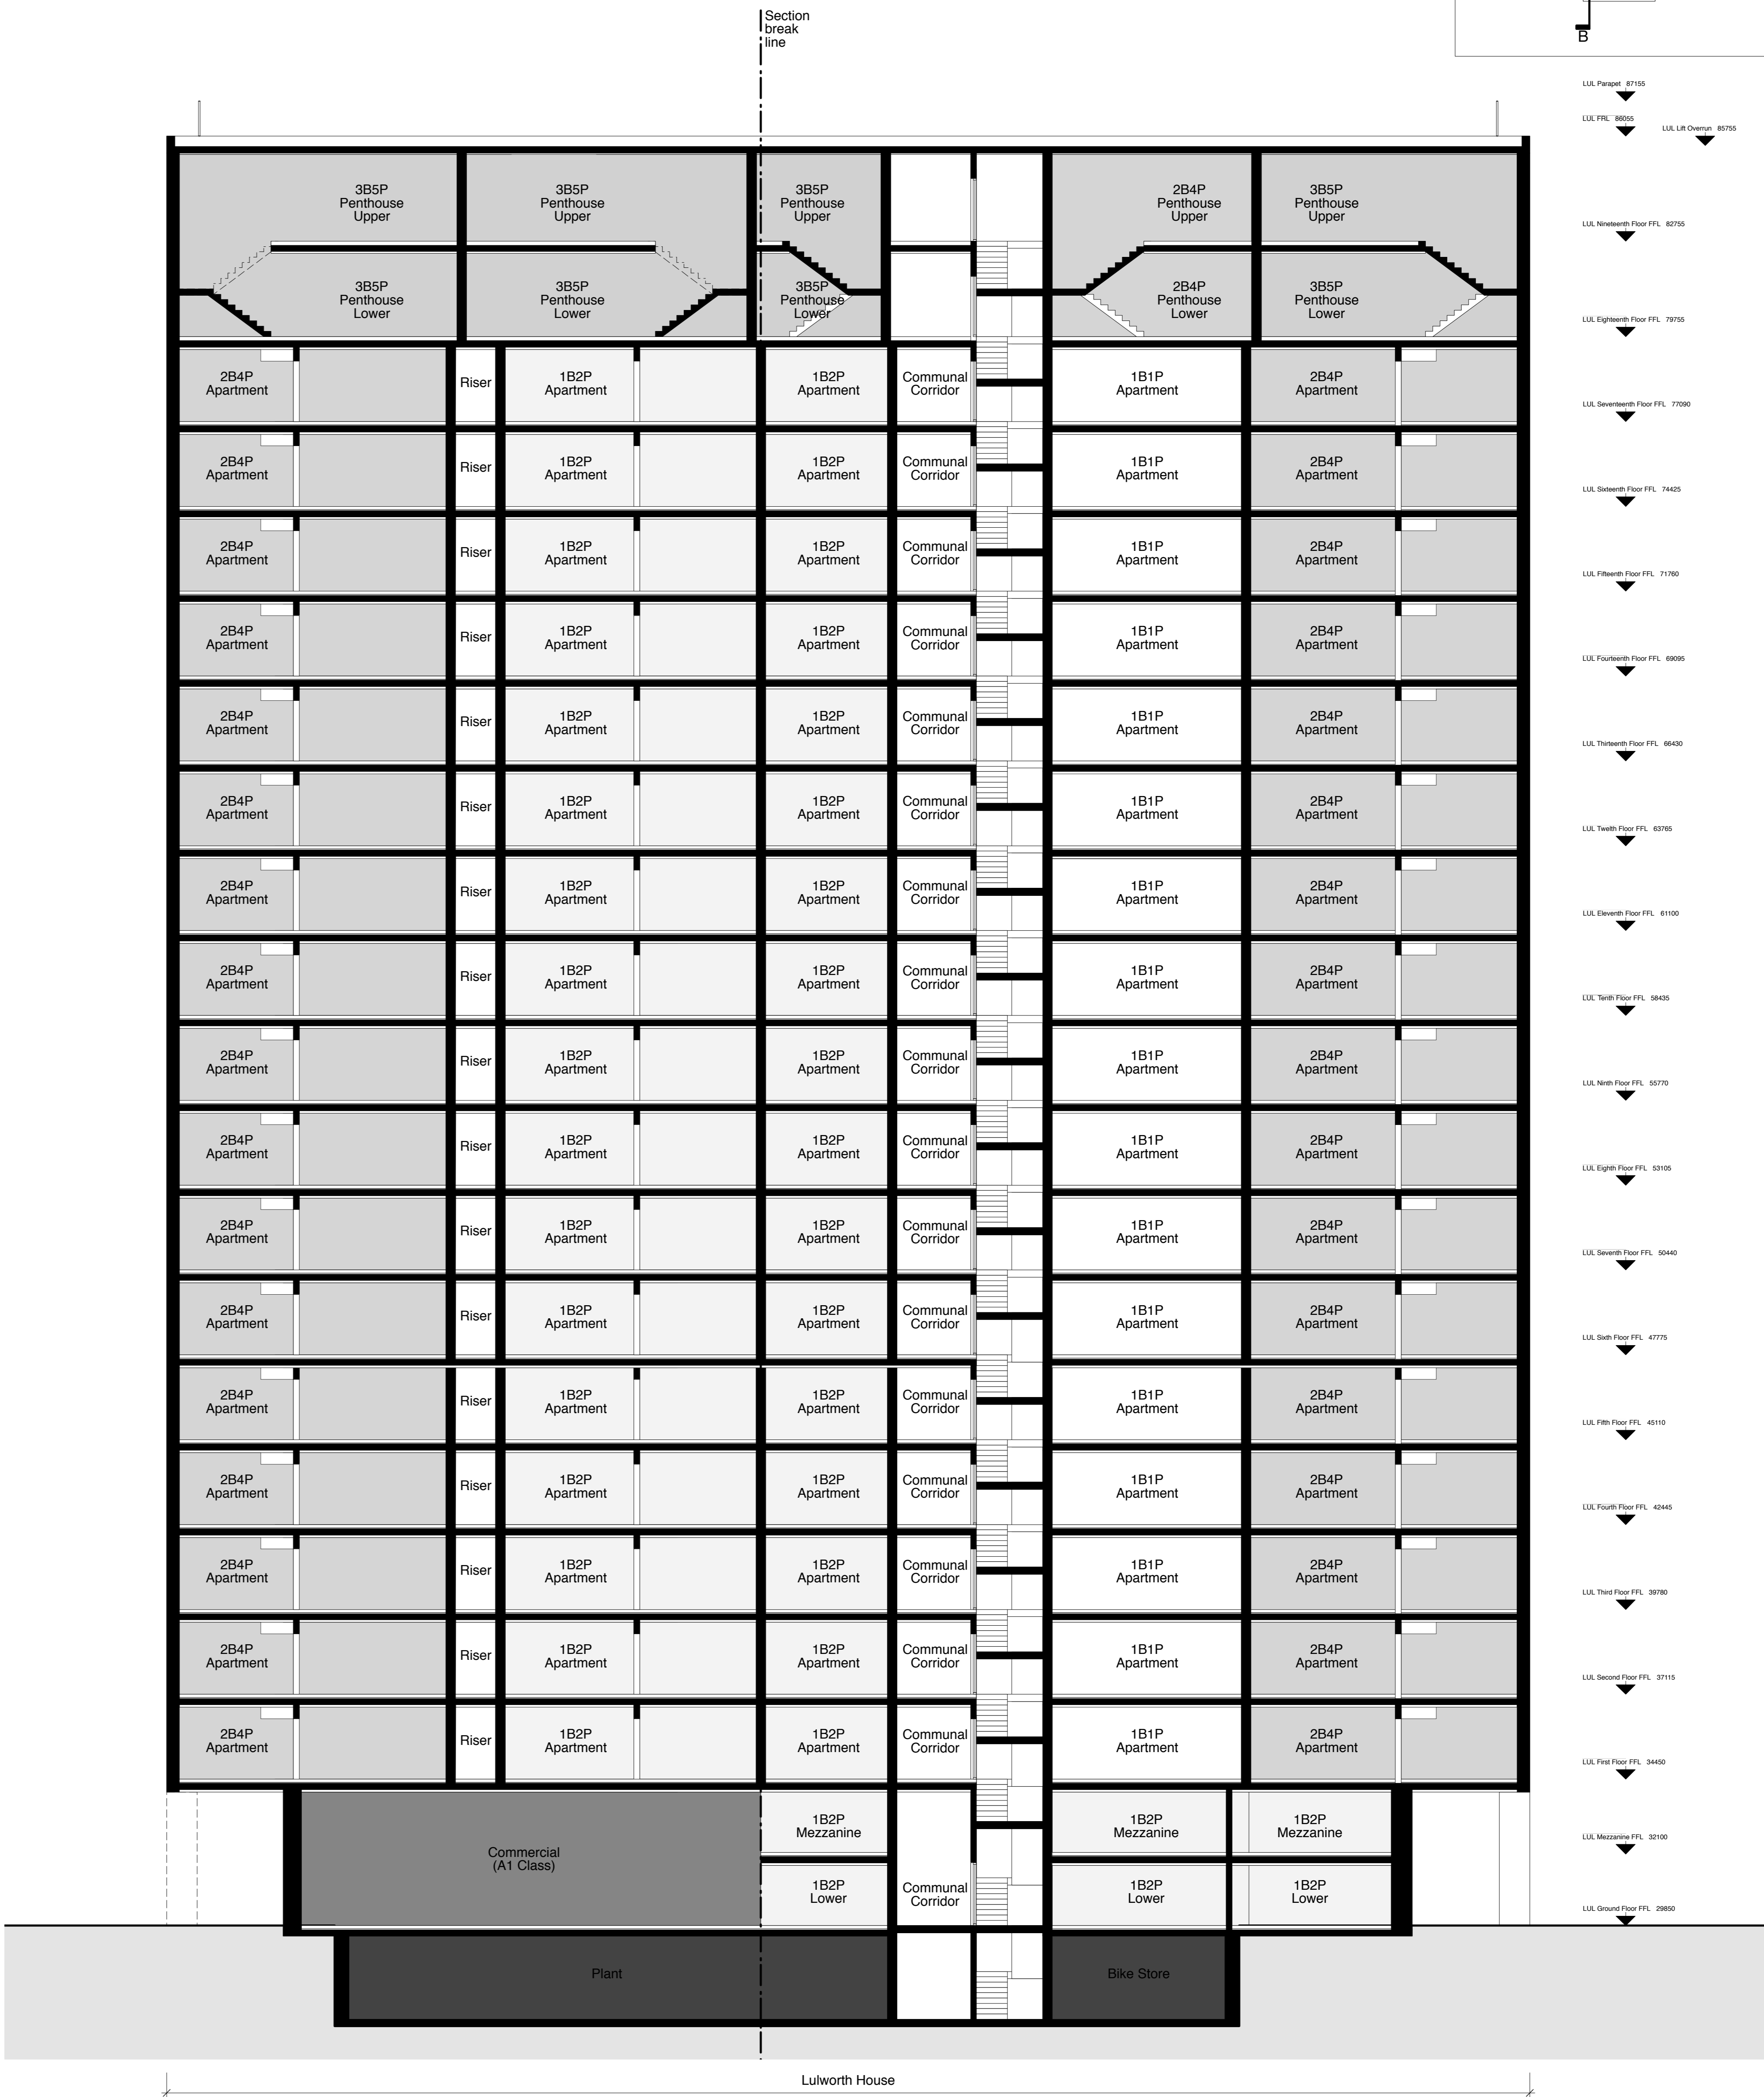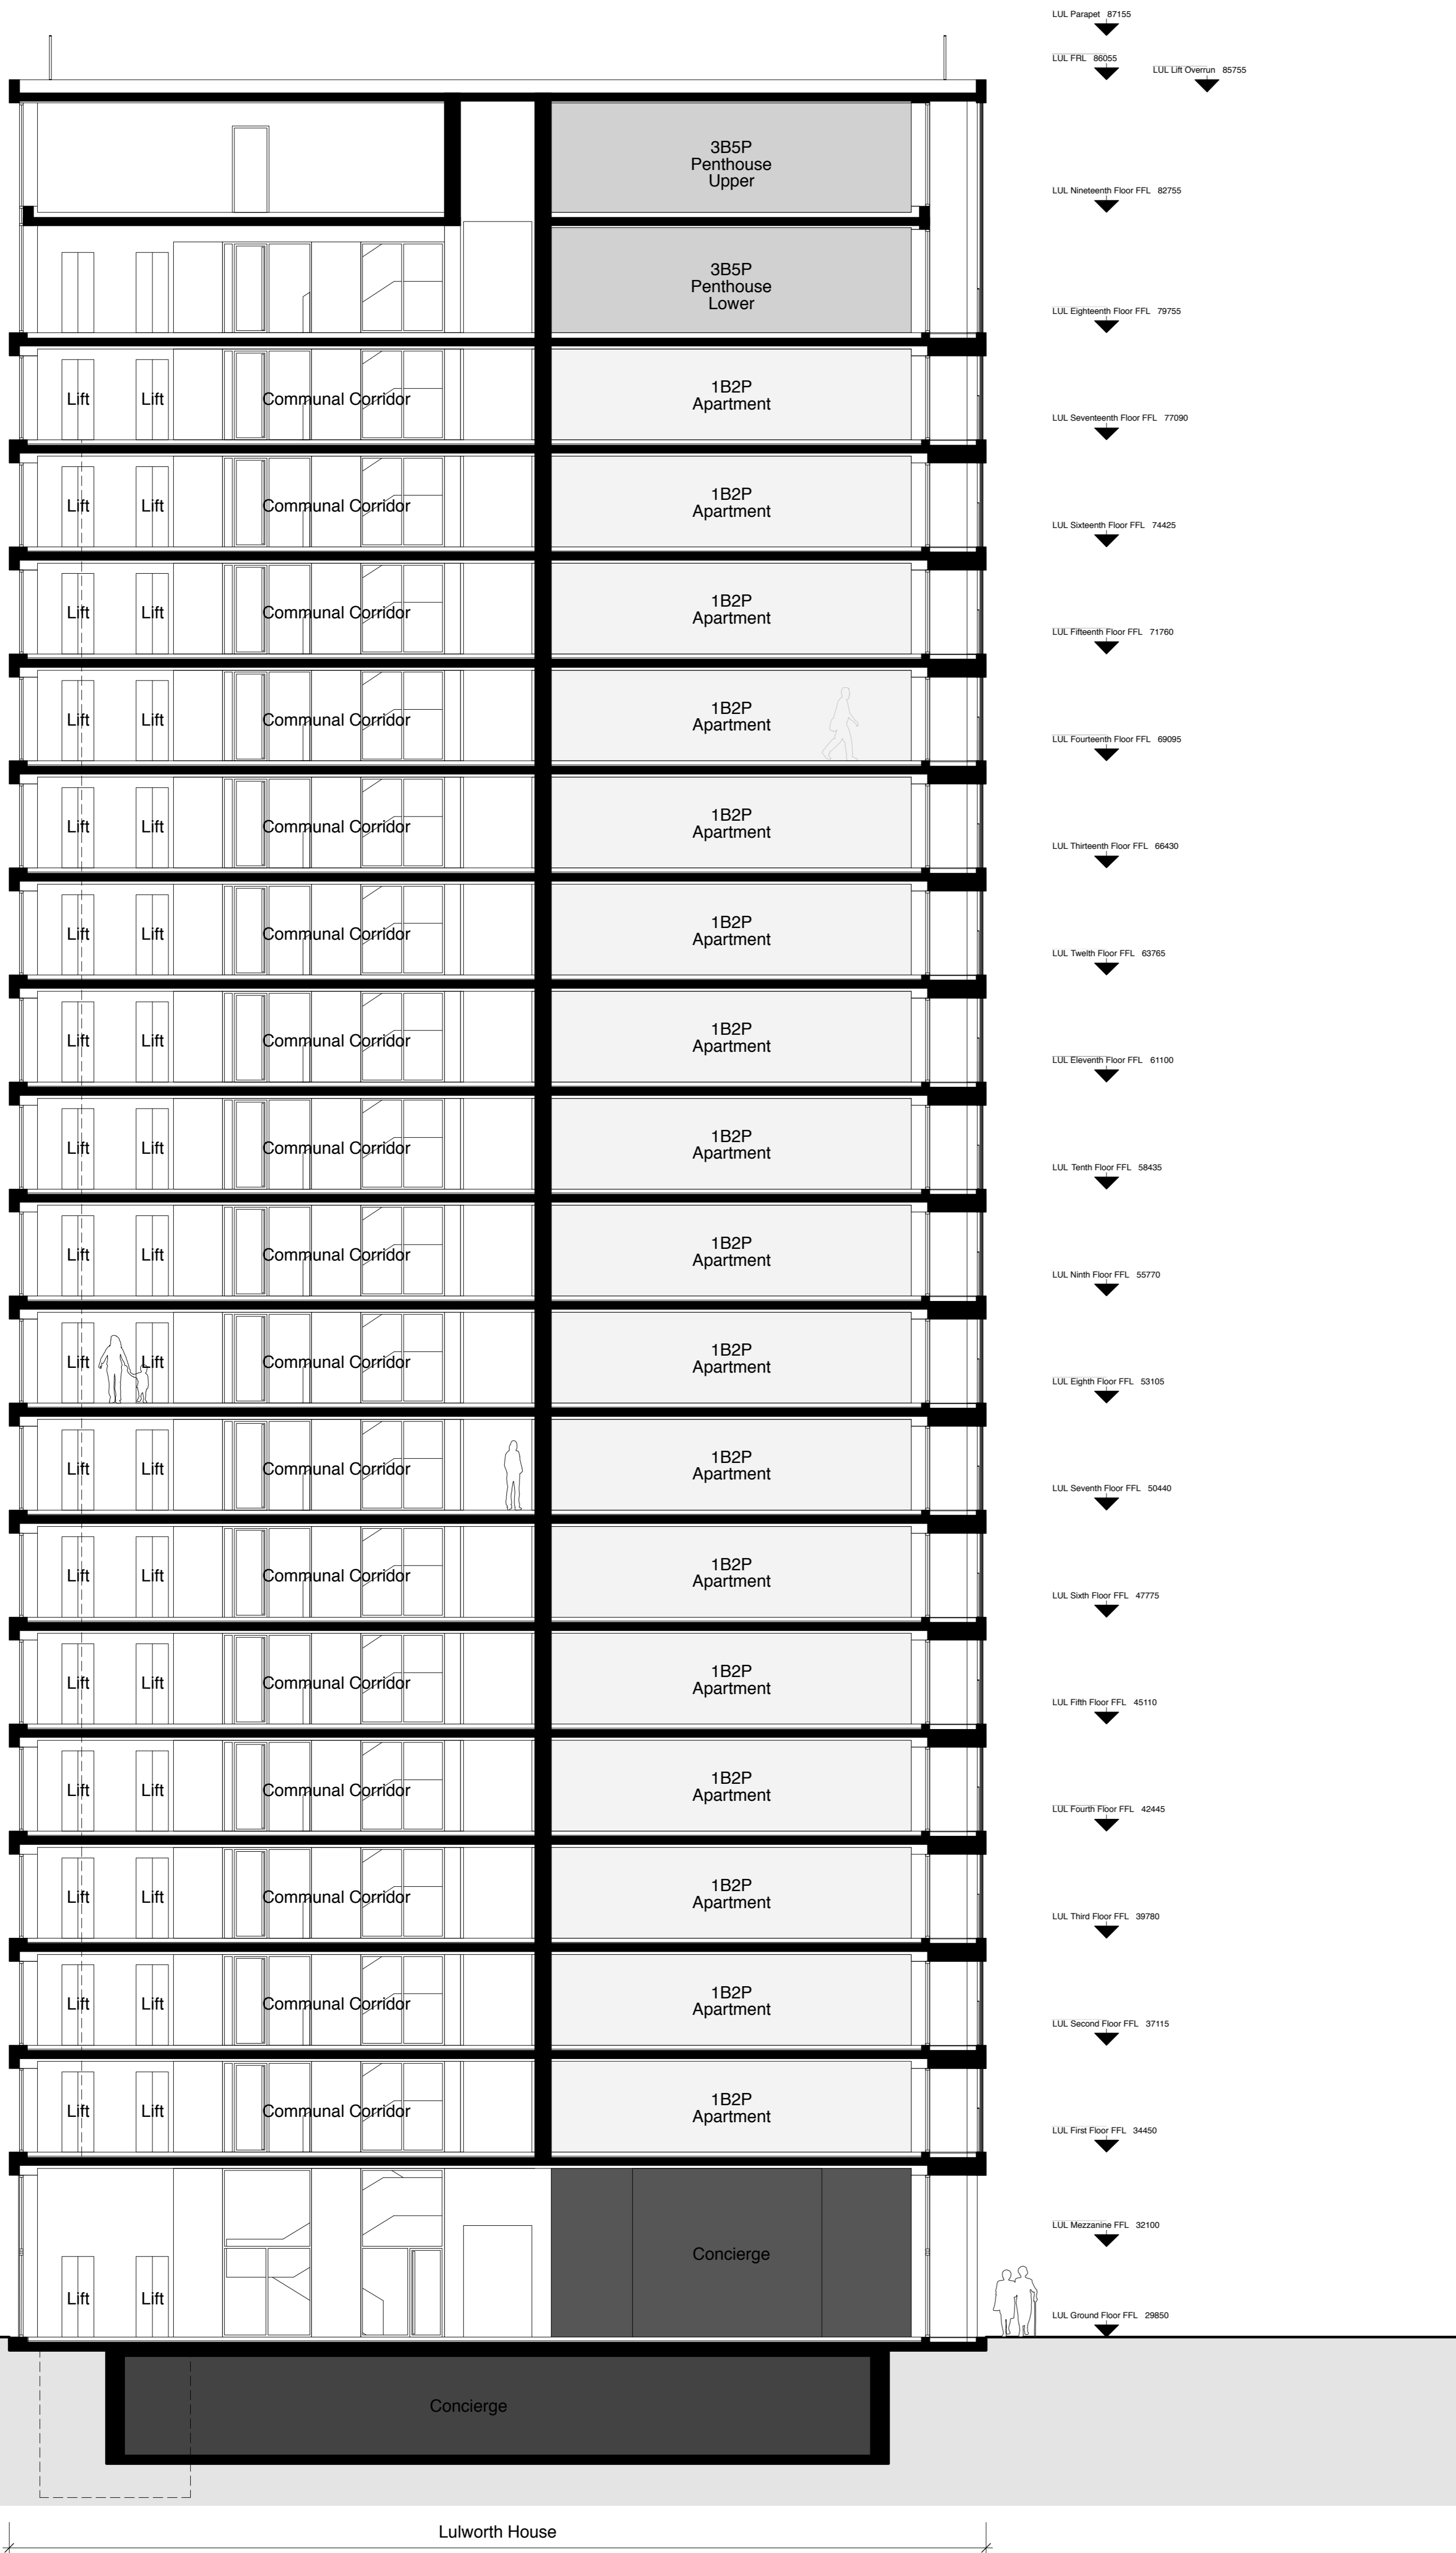

HawkinsBrown

159 St John Street
London
EC1V 4QU
020 7336 8030t

mail@hawkinsbrown.com
www.hawkinsbrown.com

Project
Agar Grove
Estate Regeneration

Drawing
Plot Lulworth
Sections A & B

Scale @A0 (@A3)
1:100

Date
January 2014

Drawn by
IC/JW

Checked by
EC

Job Number
HB1423

Status
Planning

Drawing No. & Revision
1423_DWG_PL_LUL_00_230