



01 South Section - Terrace  
Landscape Section Detail 1:50(A1)

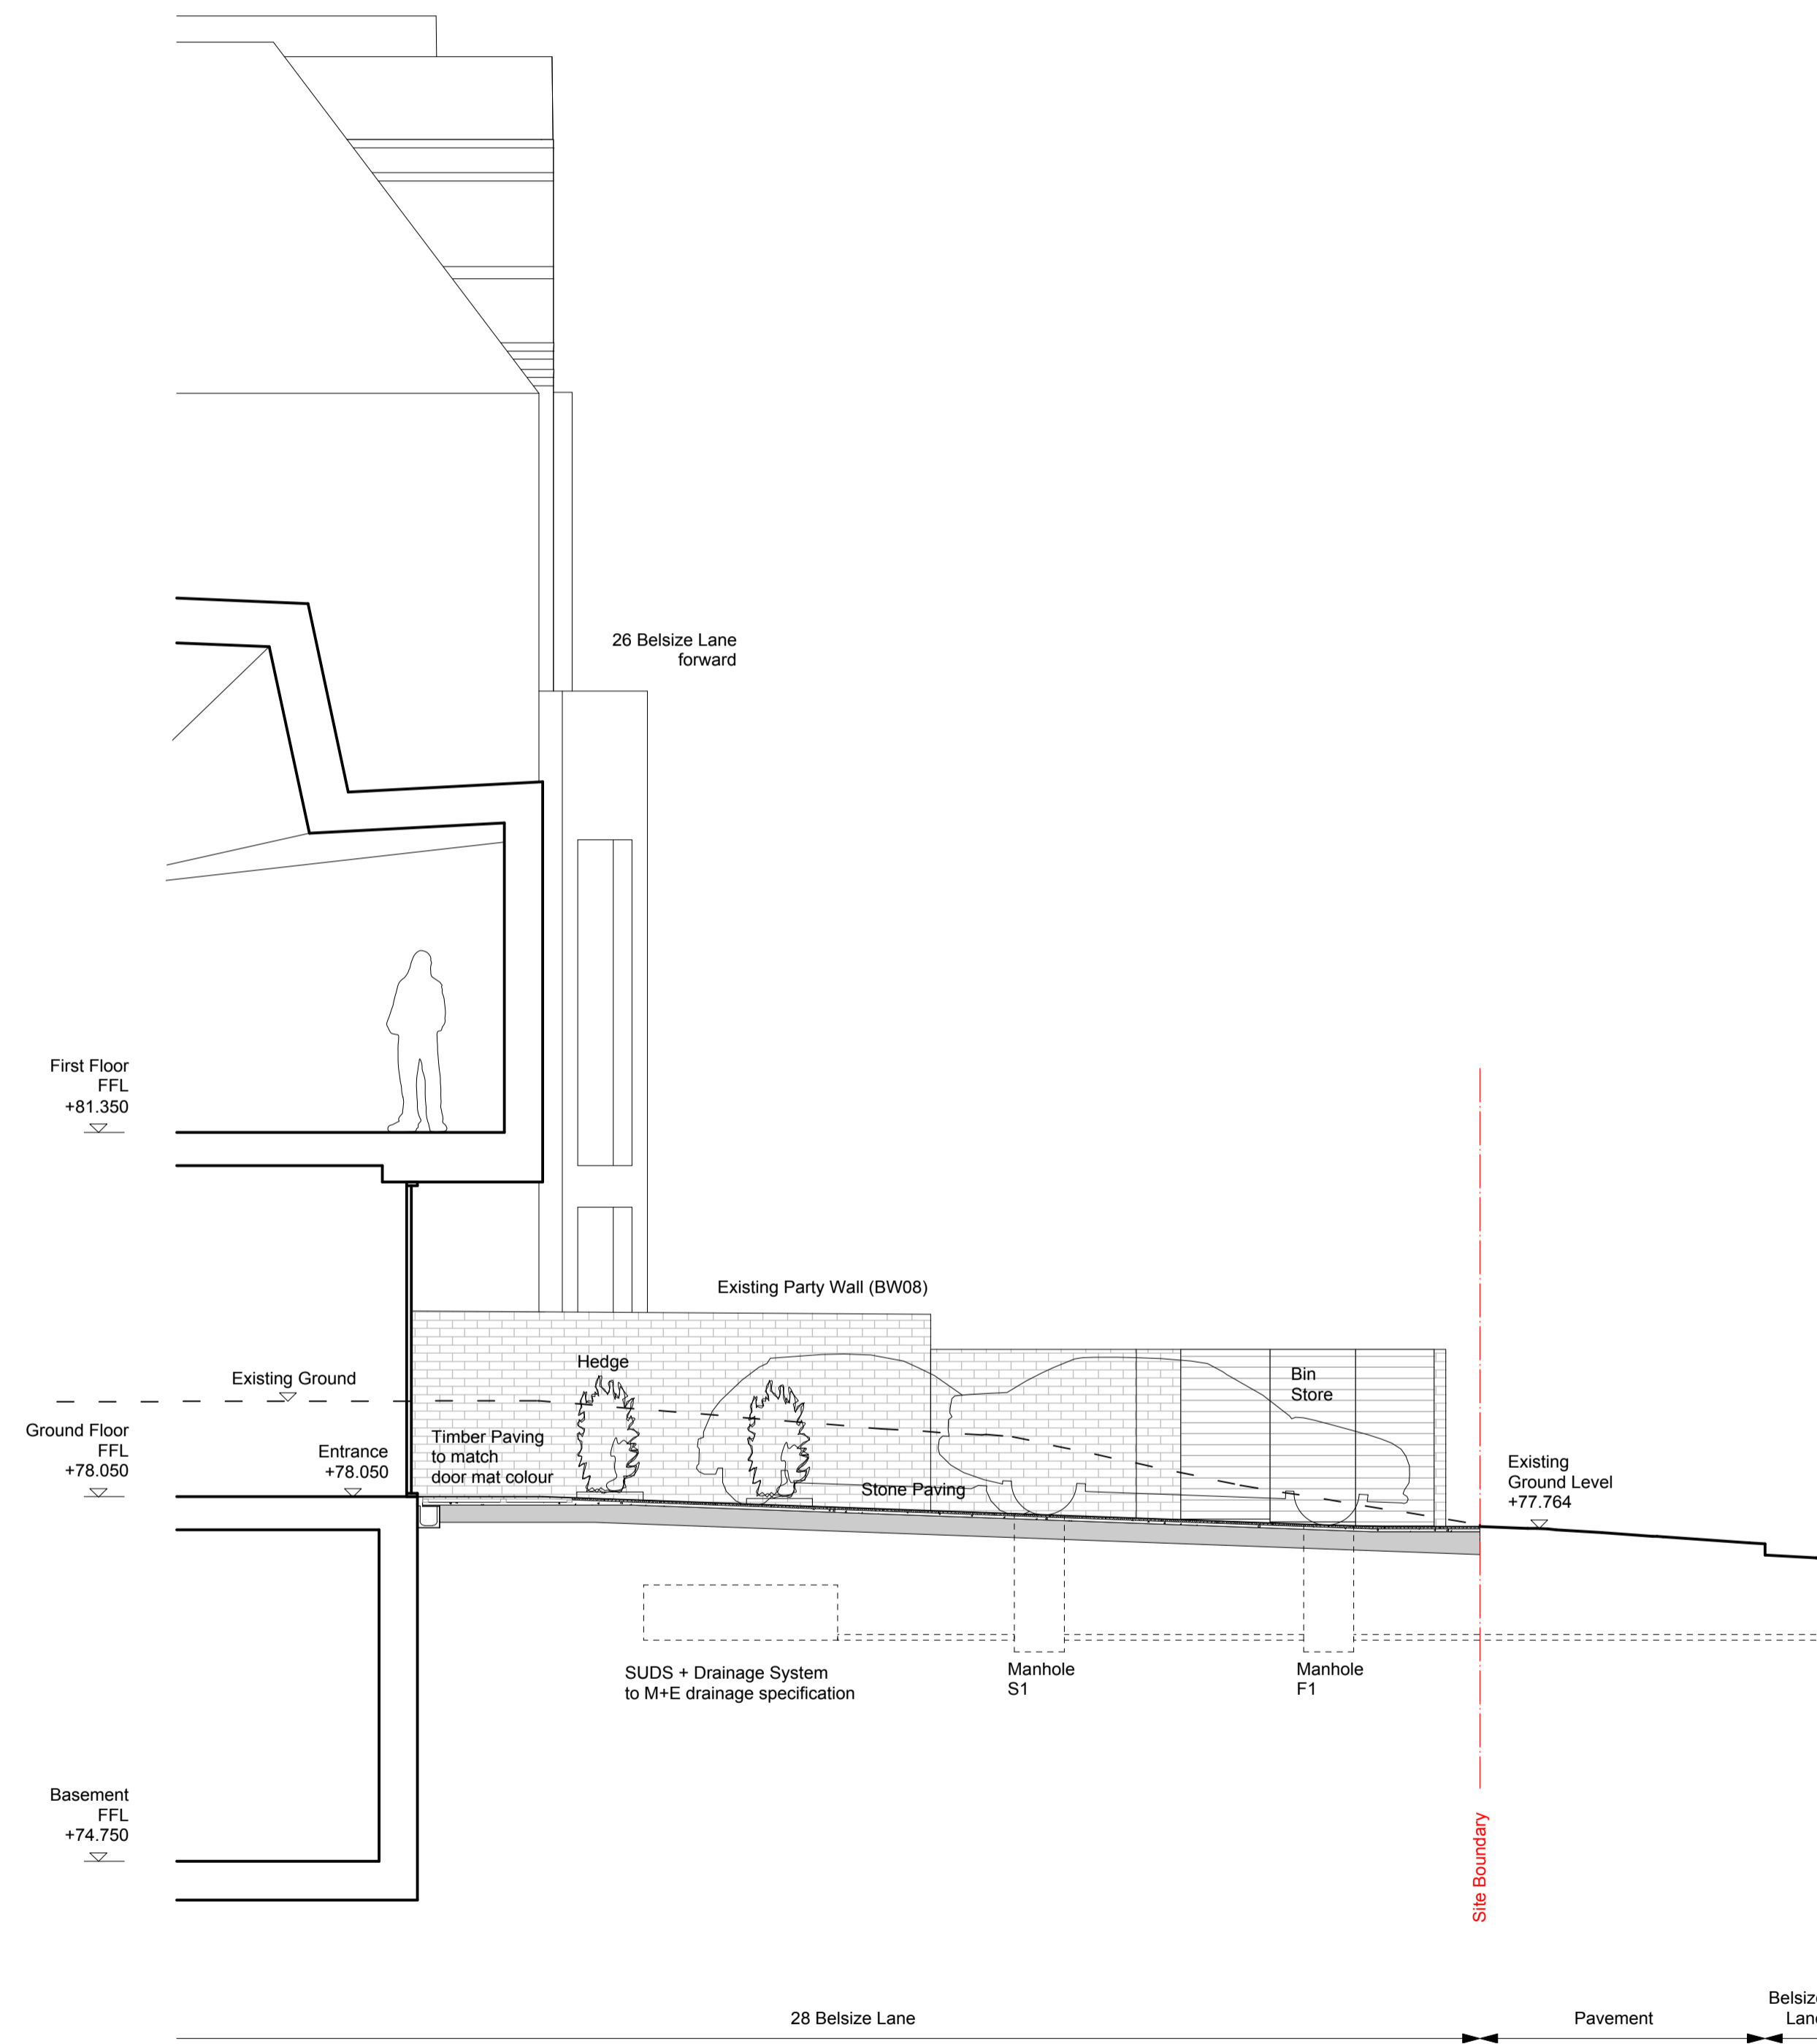

02 South Section - Entrance  
Landscape Section Detail 1:50(A1)

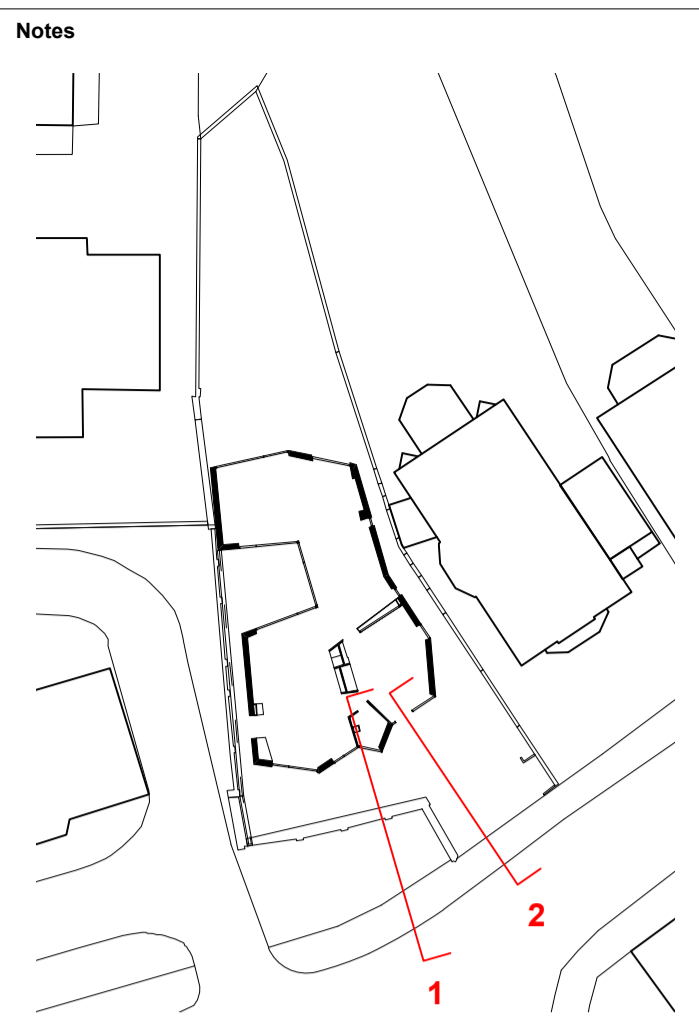

- Notes
- Concrete
  - Stone
  - Pebble
  - Earth

Revision	Date	Notes
1	07/01/14	For Statutory Approval

Key Plan



1. Do not scale drawings. All dimensions to be checked on site. Errors to be reported to architect. To be read in conjunction with all relevant architects services and engineers drawings.
2. Contractors, sub-contractors and suppliers to verify any critical dimensions on site prior to fabrication of any building element. Any discrepancies to be reported to the architect.
3. This drawing to be read in conjunction with all relevant specifications, engineers and specialists consultants information and any discrepancies reported prior to installation.



Project	28 Belsize Lane
Title	Landscape Section Detail
Client	Vivien & Edmund Bradley
Scale	1:50 (A1), 1:100 (A3)
Date	18. 12. 2013
Drawing	2214_0402

For Information