


0 1 2 5 10 metres

Key

- 1. Brickwork
- 2. Fixed glazing panel
- 3. Fixed solid panel
- 4. Openable solid panel
- 5. Fixed/openable full height glazing
- 6. Glazing behind timber slats
- 7. Vertical timber slats
- 8. Signage panel
- 9. Entrance doors
- 10. Entrance canopy
- 11. Clamber on timber trellis
- 12. Fire exit door
- 13. Louvred door
- 14. Maintenance access to roof
- 15. Sedum roof
- 16. Rooftop
- 17. Roof top plant
- 18. Lift over run
- 19. Rainwater pipe
- 20. Fall Prevention System
- 21. PV Panels

St Georges Gardens

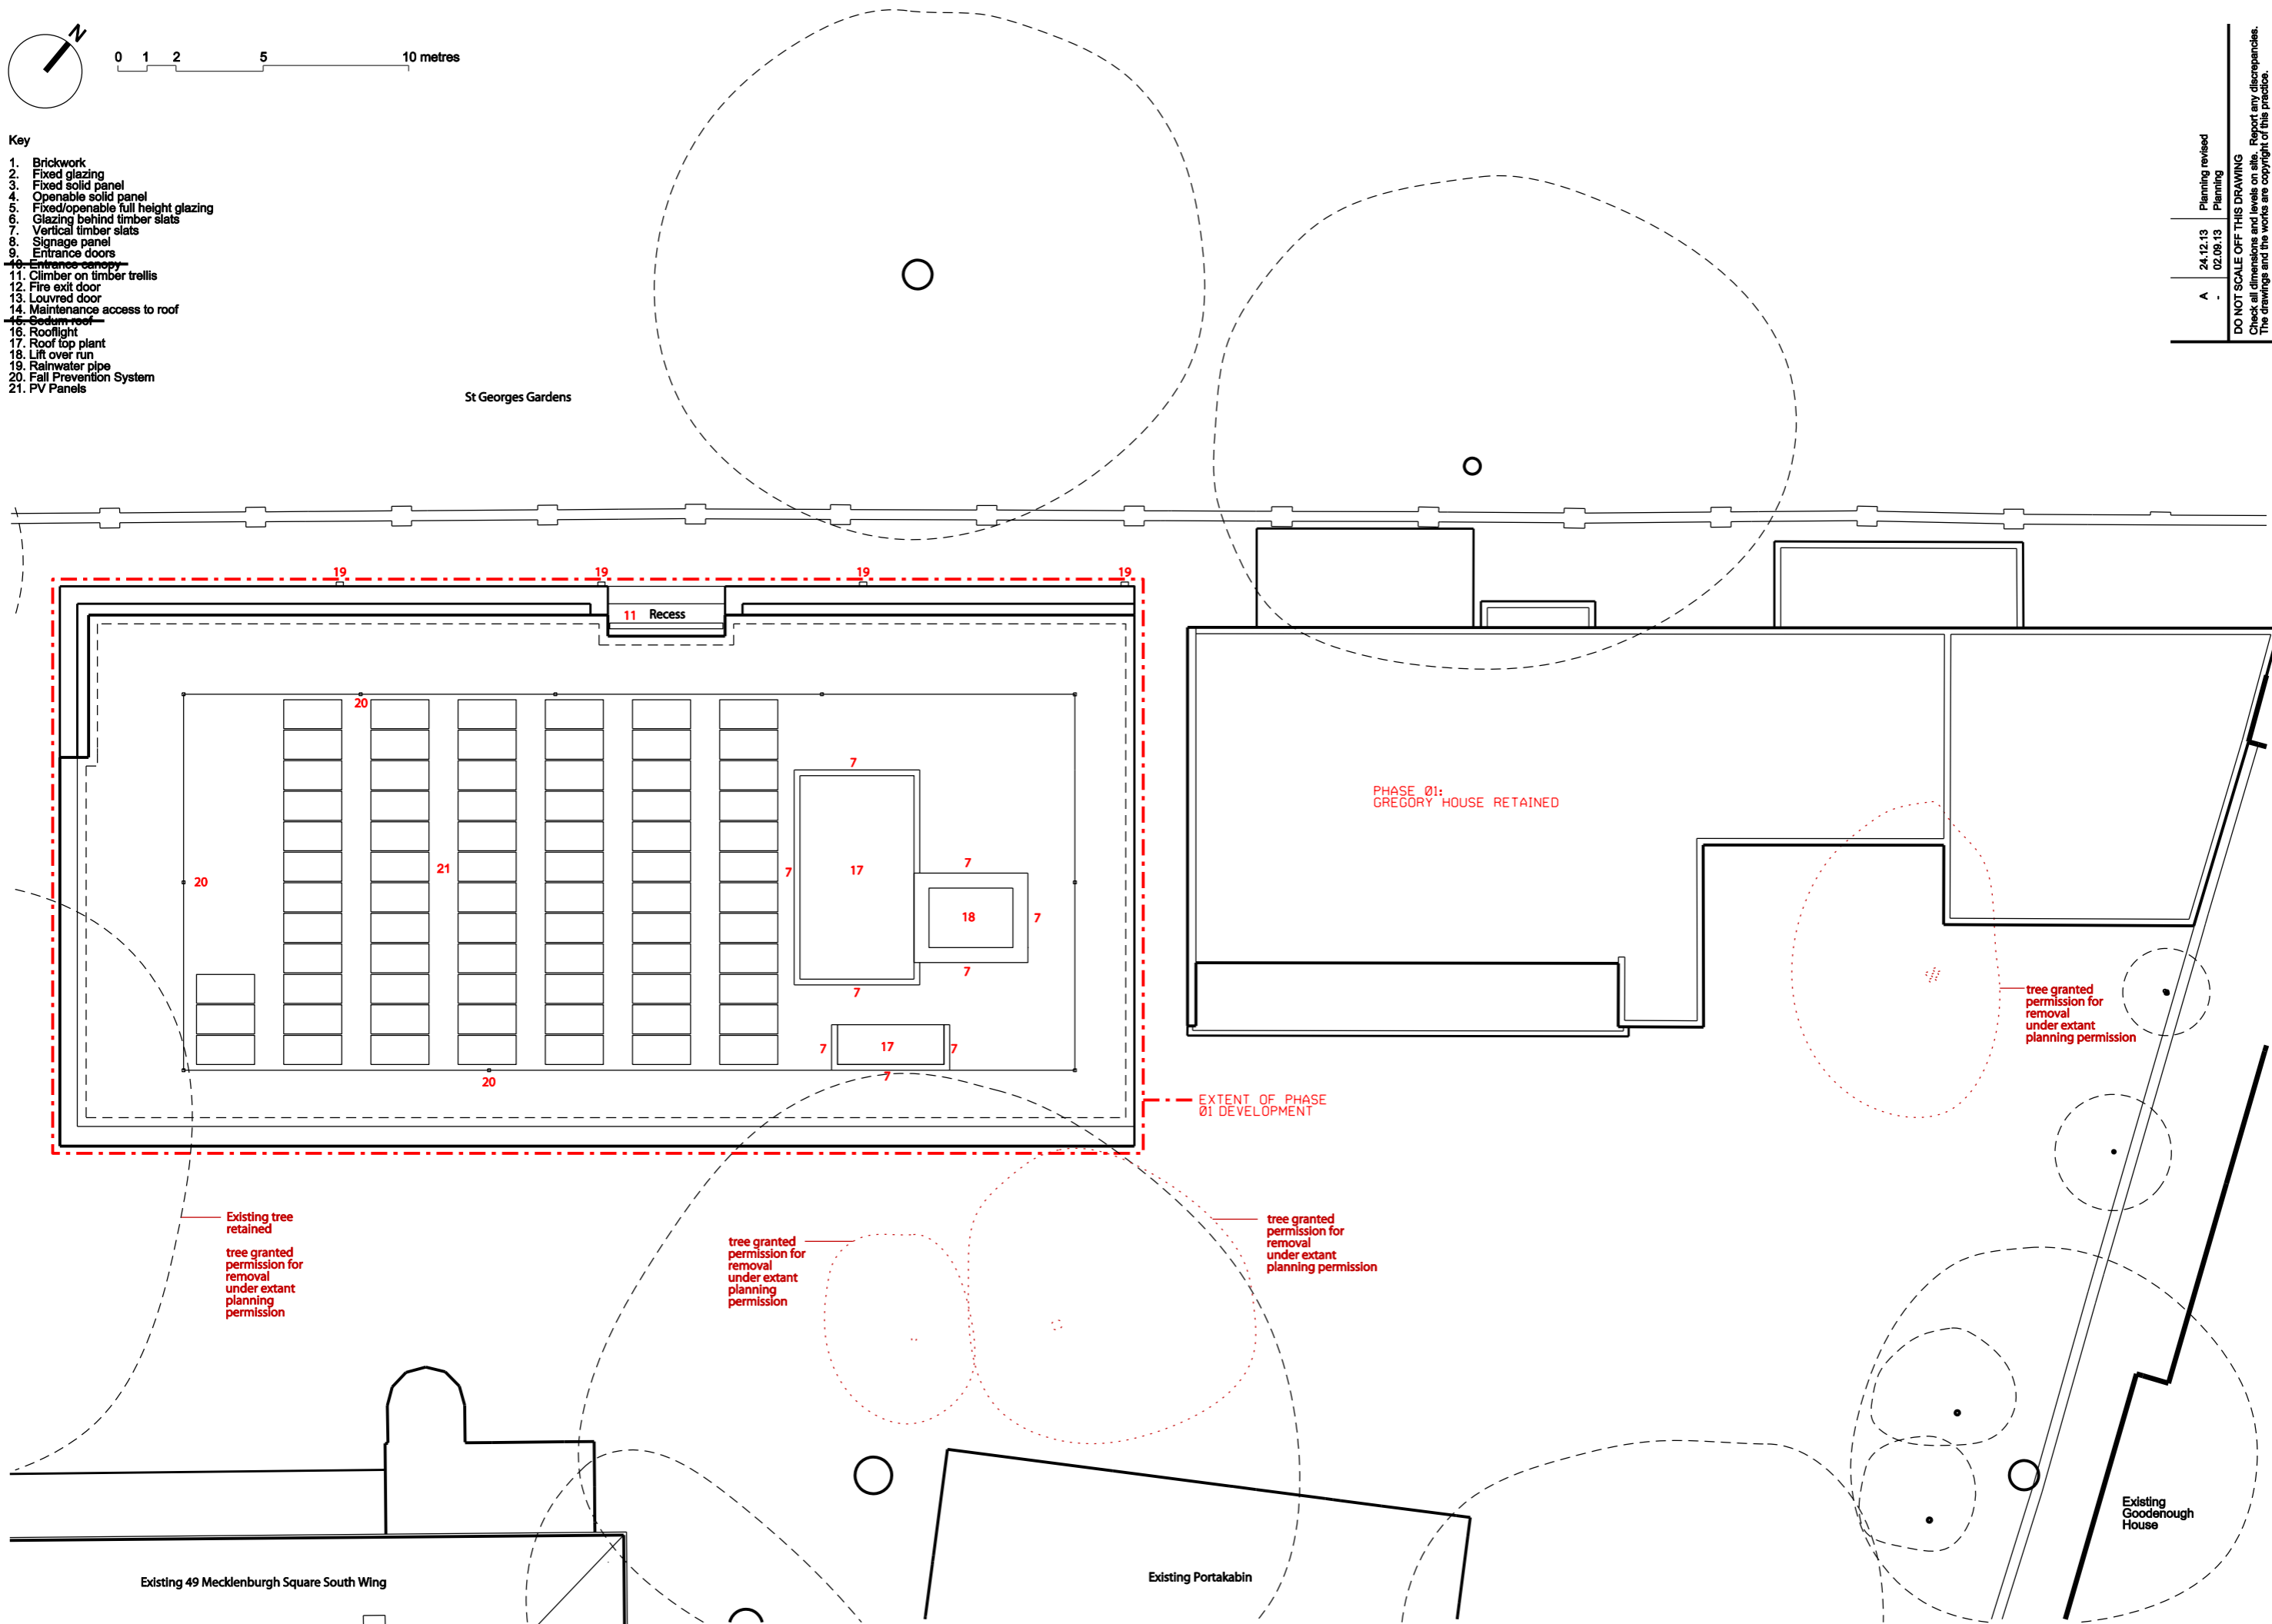

24.12.13	Planning revised
02.09.13	Planning
A	

DO NOT SCALE OFF THIS DRAWING
 Check all dimensions and levels on site. Report any discrepancies.
 The drawings and the works are copyright of this practice.

Scale	1:100@A1
1:200@A3	
Status	Planning
Rev No	0903E_504
Rev	A

Job Coram Campus New East Building
 Drwg description Proposed Roof Plan: PHASE 01

PHILIP MEADOWCROFT ARCHITECTS
 STUDIO 1A HIGHGATE BUSINESS CENTRE 33 GREENWOOD PLACE LONDON NW5 1LB
 T 07905697719 E philipmeadowcroftarchitects@gmail.com