

## KEY



**Proposed Pleached Tree**  
Planted within soft landscape as per the tree detail



**Proposed Hedge**  
To be planted in double staggered lines, to a density of 4/m<sup>2</sup>. to receive 75mm bark mulch after planting operations



To be planted in groups of 5-9m, to a density of 5/m<sup>2</sup>. to receive 75mm bark mulch after planting operations



## Sawn Yorkstone Paving




**Proposed climbing plants**  
To be trained up adjacent wall/ fence/ with galvanised wires and hook set 250mm apart with support canes removed prior to planting



To be laid with high quality turfs, Best laid in late winter/early spring when the ground has not dried out and the growing season is approaching. During spring through to late summer will need more attention to ensure that they do not dry out.

Turves should ideally be laid within 24 hours of delivery - 3 days should be considered the absolute maximum in sheltered & cool conditions. Arranged for the turves to be delivered once the site is completely prepared.

### Planter Pit Detail

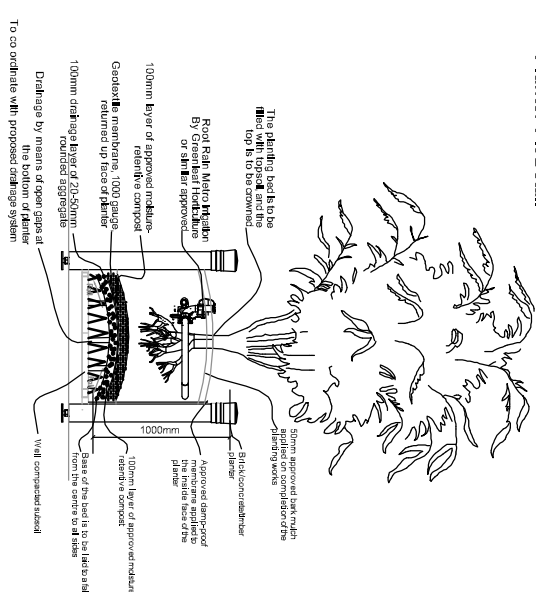

	No.	Density	Height	Size	Habit	Standard	Clear ster	Pot size
<b>TREES</b>								
Tilia cordata	6	no	400-450cm	16/18cm	Pleached	Semi Mature	200cm	
<b>SHRUB</b>								
Rosemary officinalis	10	5m2						20-35L
Salvia var.	10	5m2						20-35L
<b>HEDGE</b>								
Buxus sempervirens	35	5m2	60-80cm					5L
<b>CLIMBER</b>								
Hedera helix 'Gold Ripple'	5	5m2						20-35L
Clematis montana var 'Grandiflora'	5	5m2						20-35L

All trees & shrubs to be supplied and installed under current best practice; i.e. conforming to and planted in accordance with the following:

- BS 3936: 1980 Nursery Stock;
  - BS 4043: 1966 Transplanting Semi-Mature Trees; and
  - BS 5238: 1975 Cultivation and Planting of Trees in the Advanced Nursery Stock Category.
- All replacement stock should be planted and maintained as detailed in BS 4428: 1989 (Section 7). Recommendations for General Landscaping Operations.
- All trees or shrubs dying within 5 years of the completion of development must be replaced within the next growing season.



## Landmark Environment

20 Broadwick Street, London, W1F 8HT  
Tel: 0207 851 4544 Mobile: 07812 989928  
e-mail: [info@landmarktrees.co.uk](mailto:info@landmarktrees.co.uk) Web: [www.landmarktrees.co.uk](http://www.landmarktrees.co.uk)

Site: Doughty Street REV A

**Drawing Title:** Landscape Plan

1:200 @ A3

Nov 2013