


02 PLAN SHOWING SECTION LINE

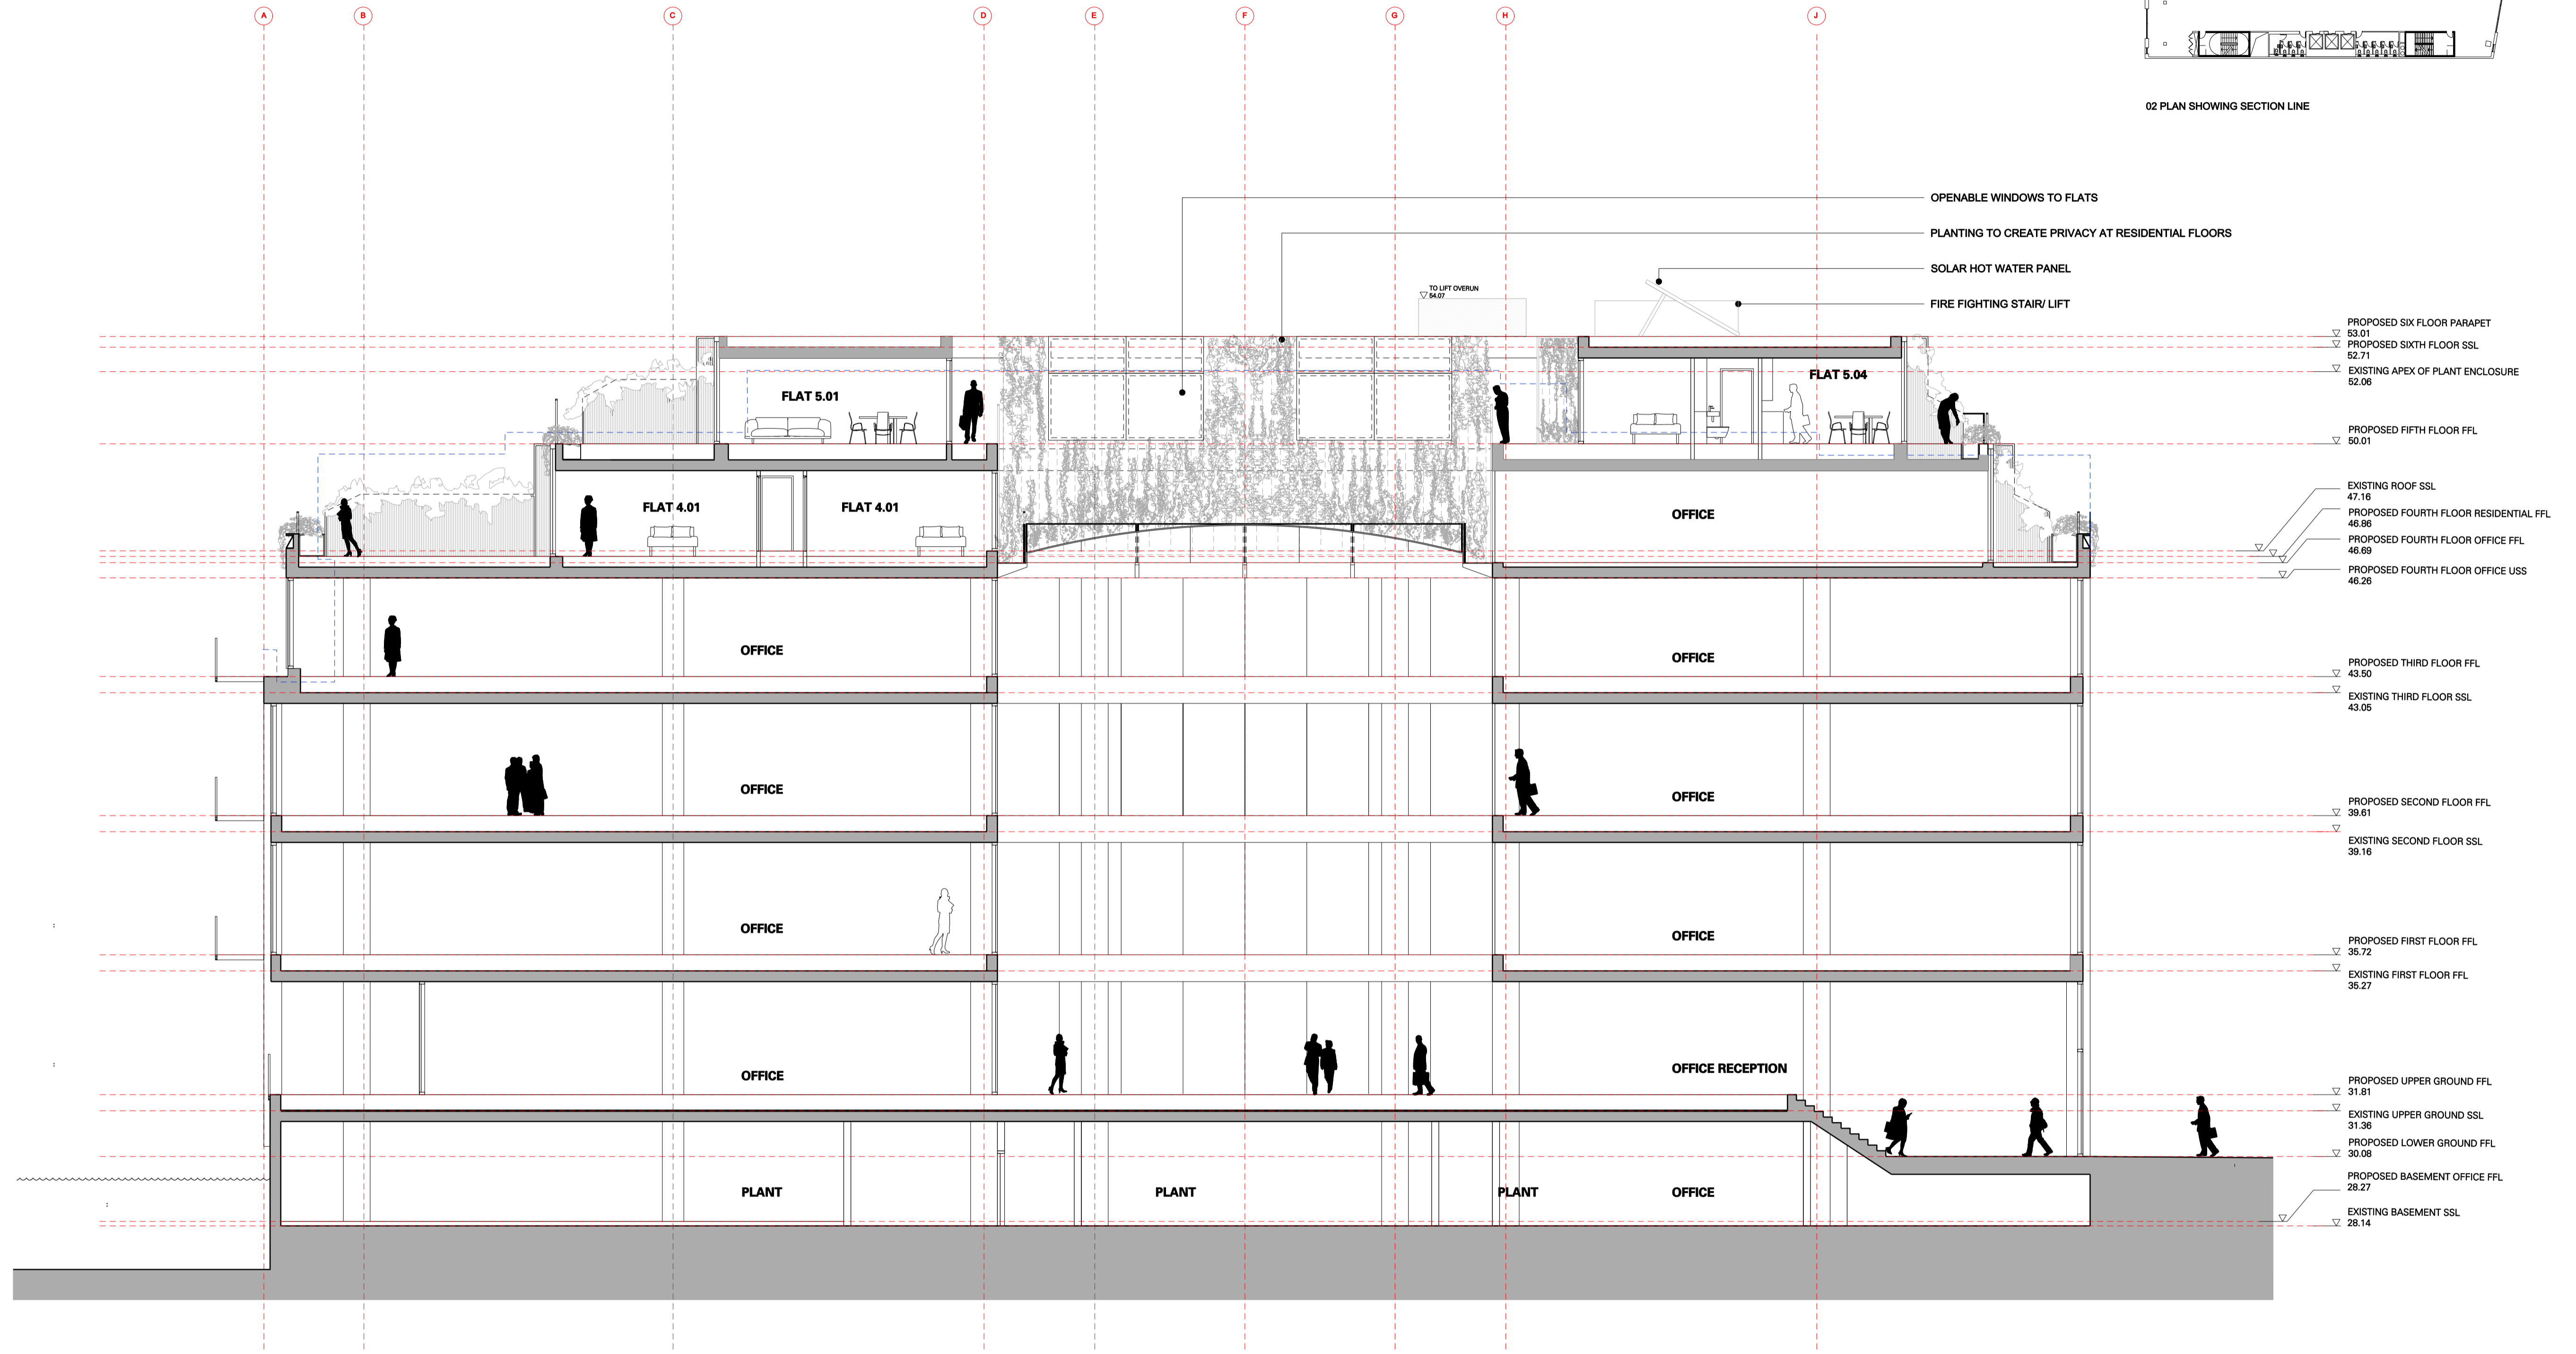

Sec 01 Proposed section AA Scale 1:100





REV.	DATE	DESCRIPTION	REV.	DATE	DESCRIPTION
-	07.05.13	FOR INFORMATION			
A	14.05.13	FOR INFORMATION			
B	28.11.13	LEVELS 4, 5 LOWERED 600mm			
-	07.05.13	ISSUED FOR PLANNING			

**NOTES:**  
 1. ALL DIMENSIONS IN MM  
 2. THIS DRAWING TO BE READ IN CONJUNCTION WITH ALL RELEVANT CONTRACT DOCUMENTS  
 3. THIS DRAWING TO BE READ IN CONJUNCTION WITH ALL ENGINEER'S DRAWINGS  
 4. DO NOT SCALE FROM THIS DRAWING  
 5. REPORT ANY ERRORS, CONTRADICTIONS, AND OMISSIONS TO THE ARCHITECT AS SOON AS POSSIBLE

**KEY:**  
 - - - - - Outline profile of existing roof

<b>DRAWING NAME:</b>	PROPOSED SECTION AA
<b>PROJECT NAME:</b>	JAMESTOWN ROAD
<b>JOB NO:</b>	A12-007
<b>SCALE:</b>	1:200 @ A3 1:100 @ A1
<b>DRAWING NO:</b>	<b>P500/B</b>
<b>STATUS:</b>	INFORMATION

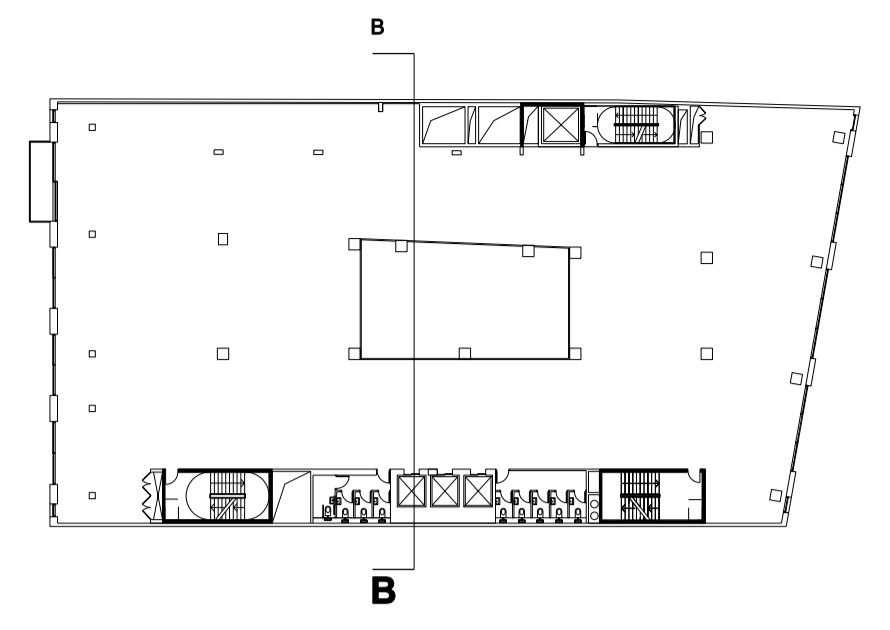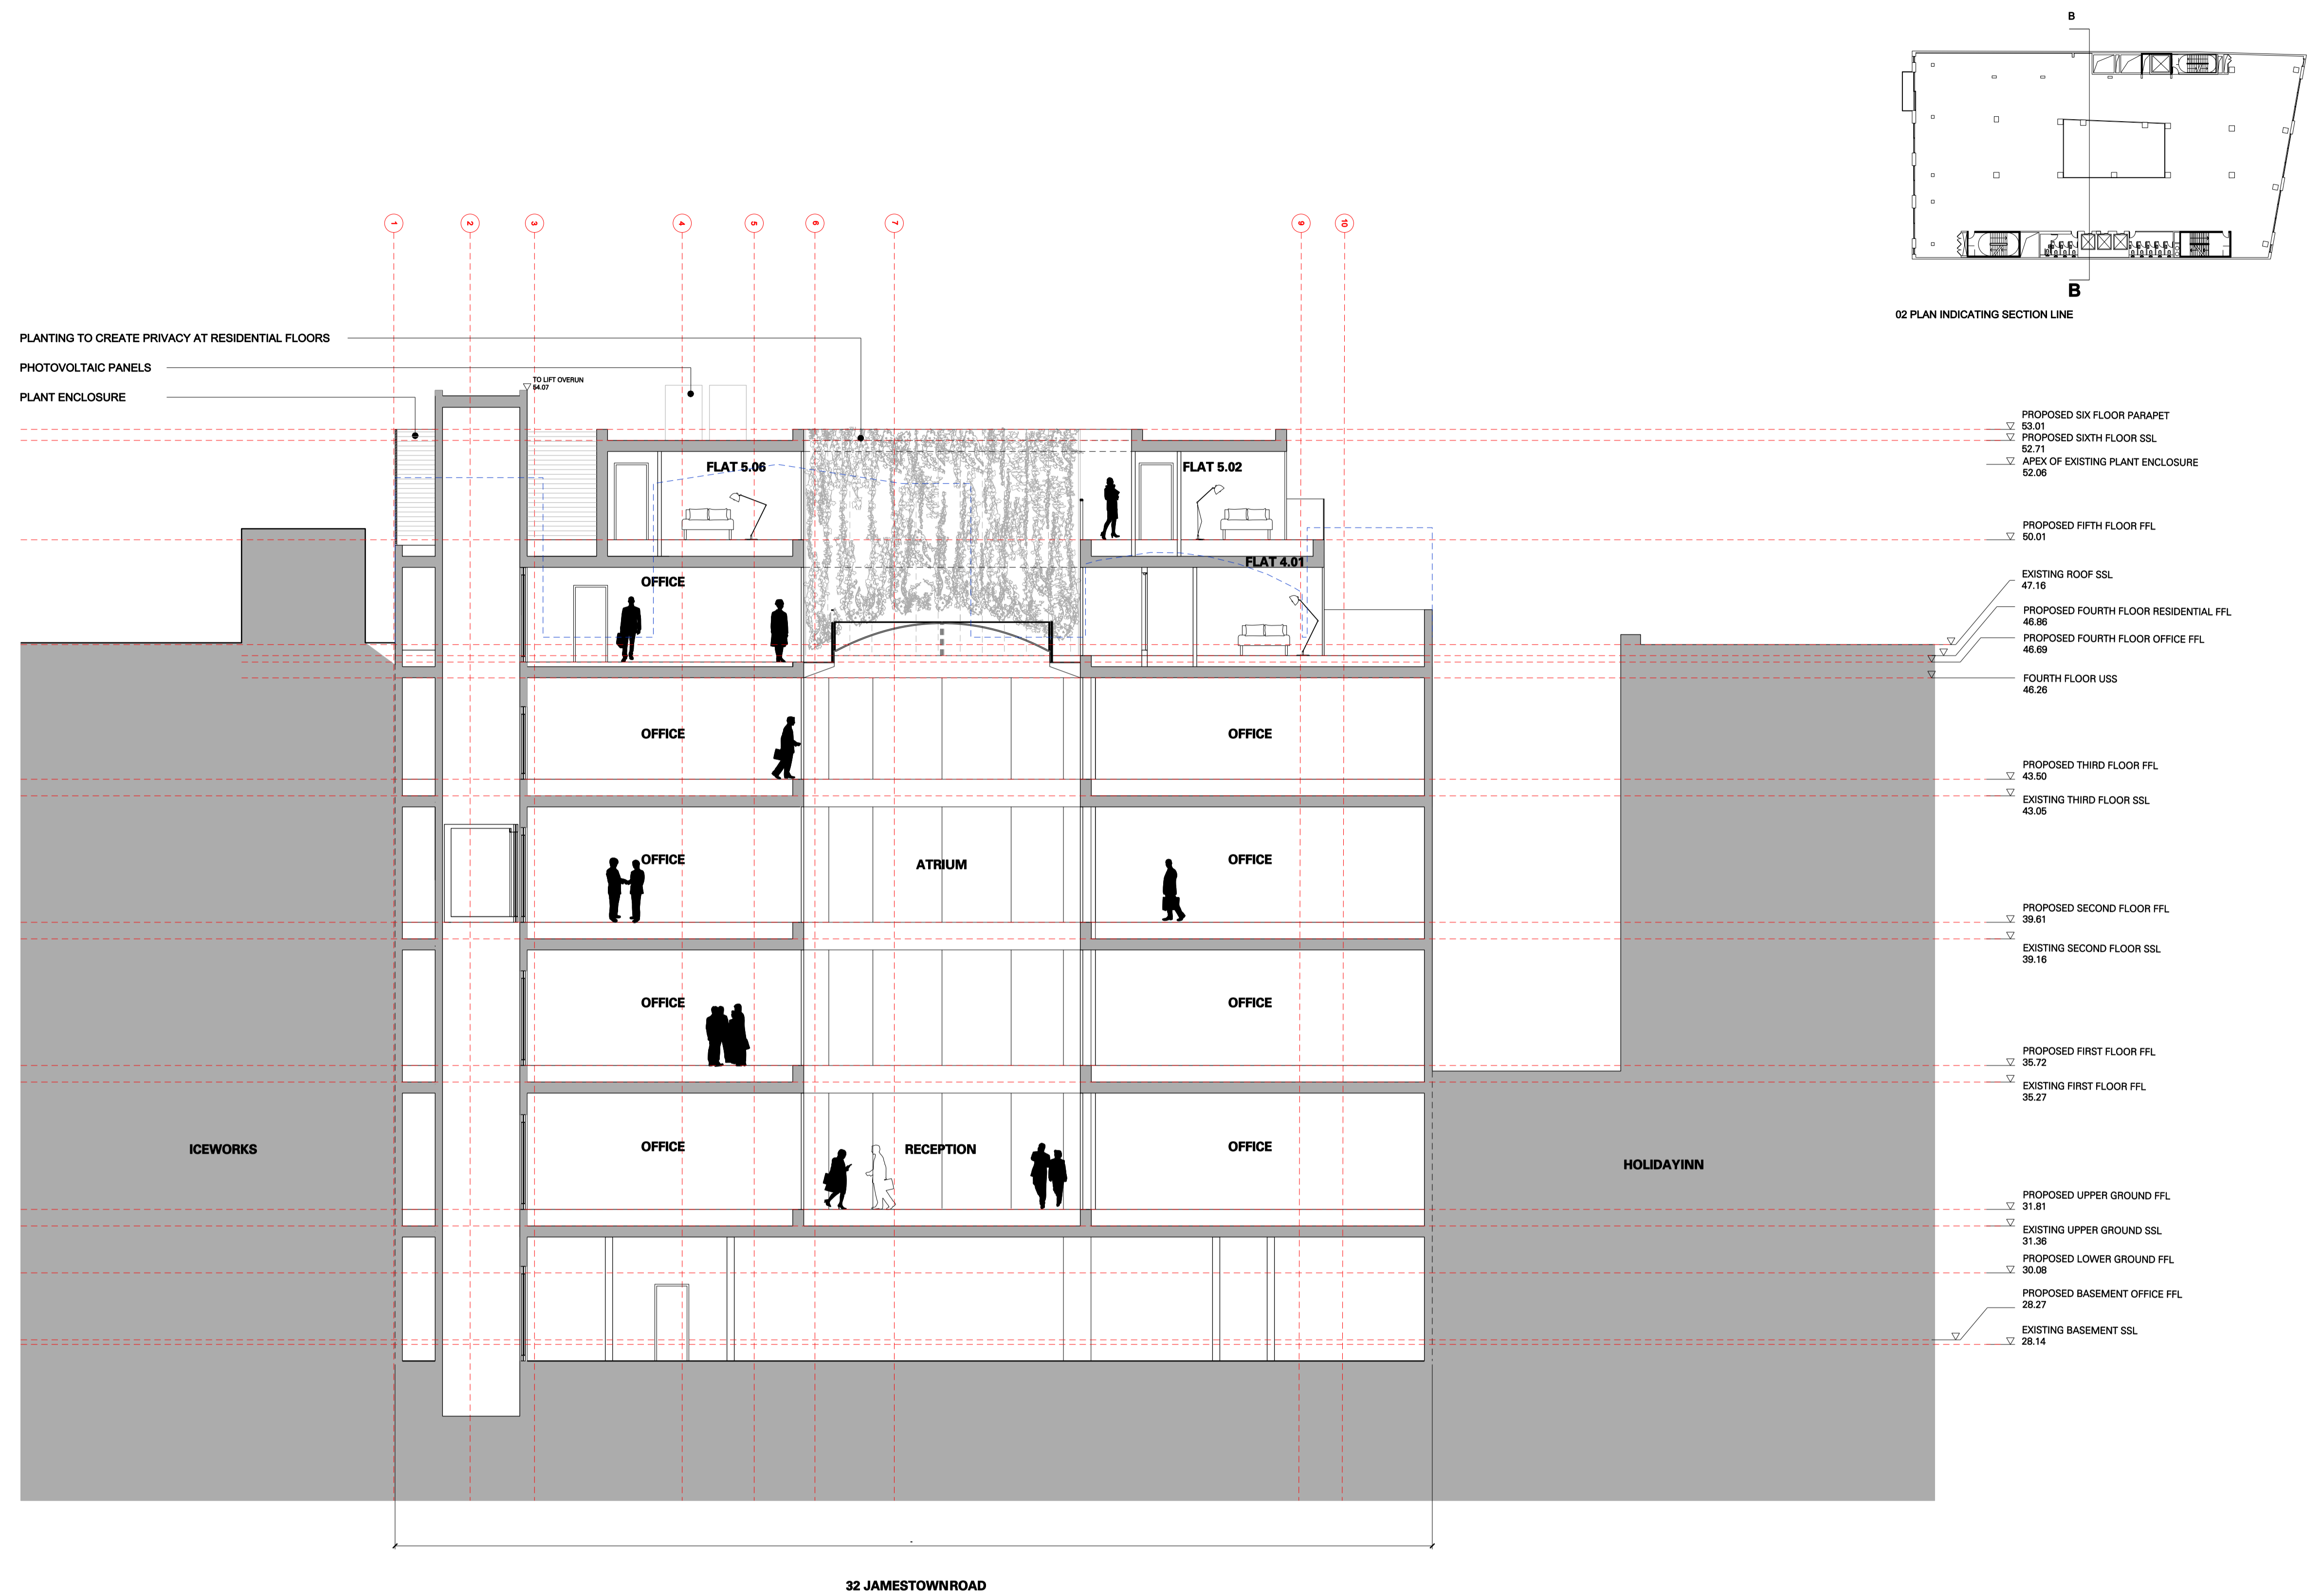

PLANTING TO CREATE PRIVACY AT RESIDENTIAL FLOORS	▽ 63.01	PROPOSED SIX FLOOR PARAPET
PHOTOVOLTAIC PANELS	▽ 62.71	PROPOSED SIXTH FLOOR SSL
PLANT ENCLOSURE	▽ 62.06	AREX OF EXISTING PLANT ENCLOSURE
	▽ 60.01	PROPOSED FIFTH FLOOR FFL
	▽ 47.18	EXISTING ROOF SSL
	▽ 46.86	PROPOSED FOURTH FLOOR RESIDENTIAL FFL
	▽ 46.69	PROPOSED FOURTH FLOOR OFFICE FFL
	▽ 46.26	FOURTH FLOOR USS
	▽ 43.50	PROPOSED THIRD FLOOR FFL
	▽ 43.05	EXISTING THIRD FLOOR SSL
	▽ 39.61	PROPOSED SECOND FLOOR FFL
	▽ 39.16	EXISTING SECOND FLOOR SSL
	▽ 38.72	PROPOSED FIRST FLOOR FFL
	▽ 38.27	EXISTING FIRST FLOOR FFL
	▽ 31.81	PROPOSED UPPER GROUND FFL
	▽ 31.36	EXISTING UPPER GROUND SSL
	▽ 30.08	PROPOSED LOWER GROUND FFL
	▽ 29.27	PROPOSED BASEMENT OFFICE FFL
	▽ 28.14	EXISTING BASEMENT SSL

32 JAMESTOWN ROAD

Sec  
BB Proposed section BB  
Scale 1:100



REV.	DATE	DESCRIPTION	REV.	DATE	DESCRIPTION
A	26.11.13	LEVELS 4,5 LOWERED 600mm			
-	06.12.13	ISSUED FOR PLANNING			

NOTES:  
 1. ALL DIMENSIONS IN MM  
 2. THIS DRAWING TO BE READ IN CONJUNCTION WITH ALL RELEVANT CONTRACT DOCUMENTS  
 3. THIS DRAWING TO BE READ IN CONJUNCTION WITH ALL ENGINEER'S DRAWINGS  
 4. DO NOT SCALE FROM THIS DRAWING  
 5. REPORT ANY ERRORS, CONTRADICTIONS, AND OMISSIONS TO THE ARCHITECT AS SOON AS POSSIBLE

KEY:  
 - - - - - Outline profile of existing roof

JOB NO:	A12-007	DRAWING NAME:	PROPOSED SECTION BB
SCALE:	1:200 @ A3 1:100 @ A1	PROJECT NAME:	JAMESTOWN ROAD
STATUS:	INFORMATION	DRAWING NO:	<b>P501/A</b>