



EXISTING

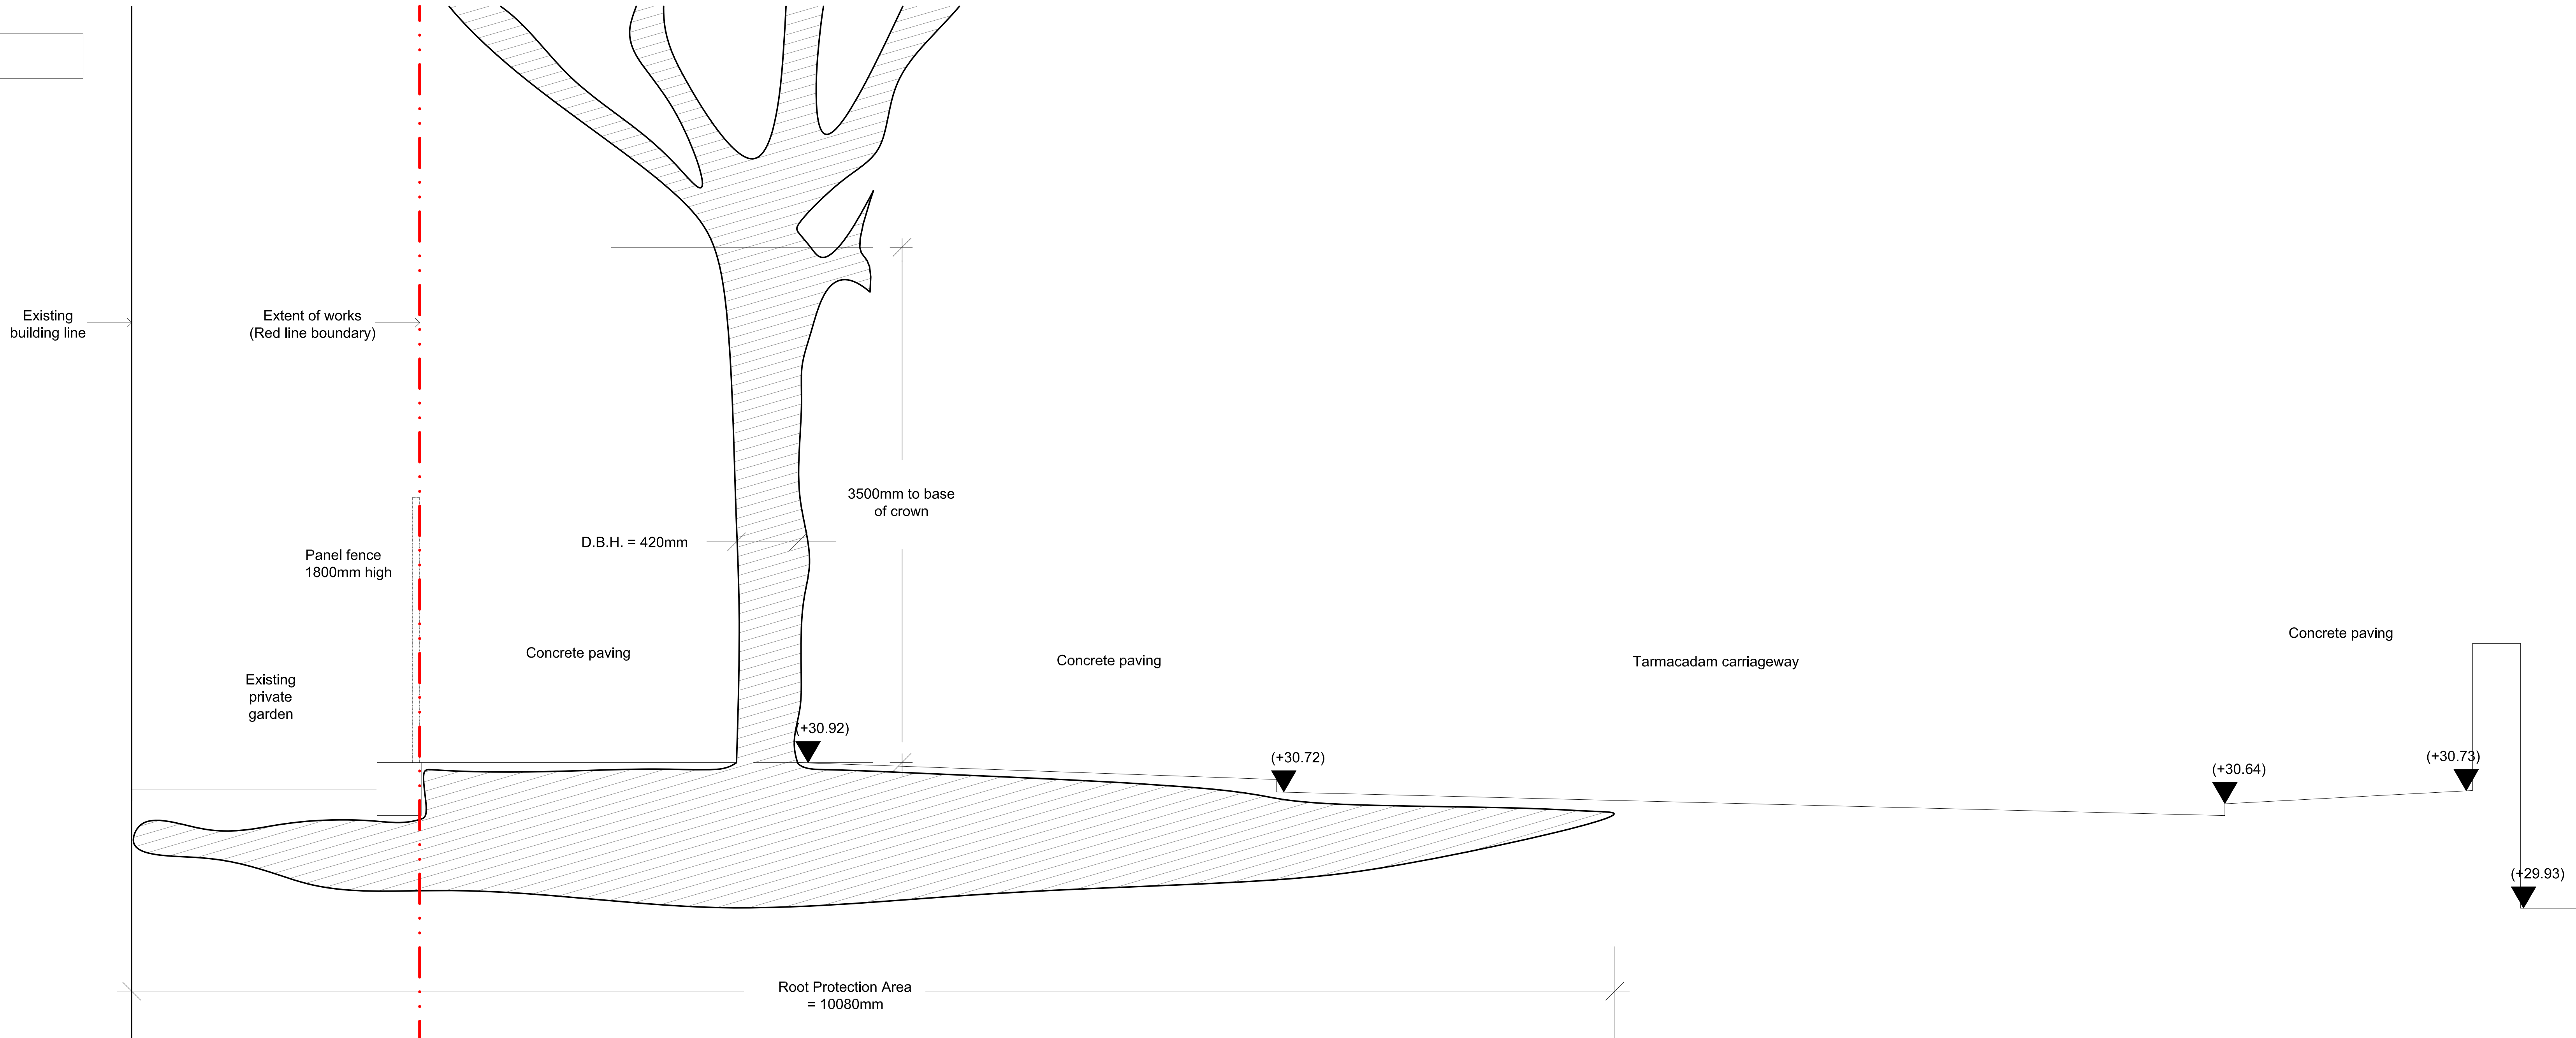

PROPOSED

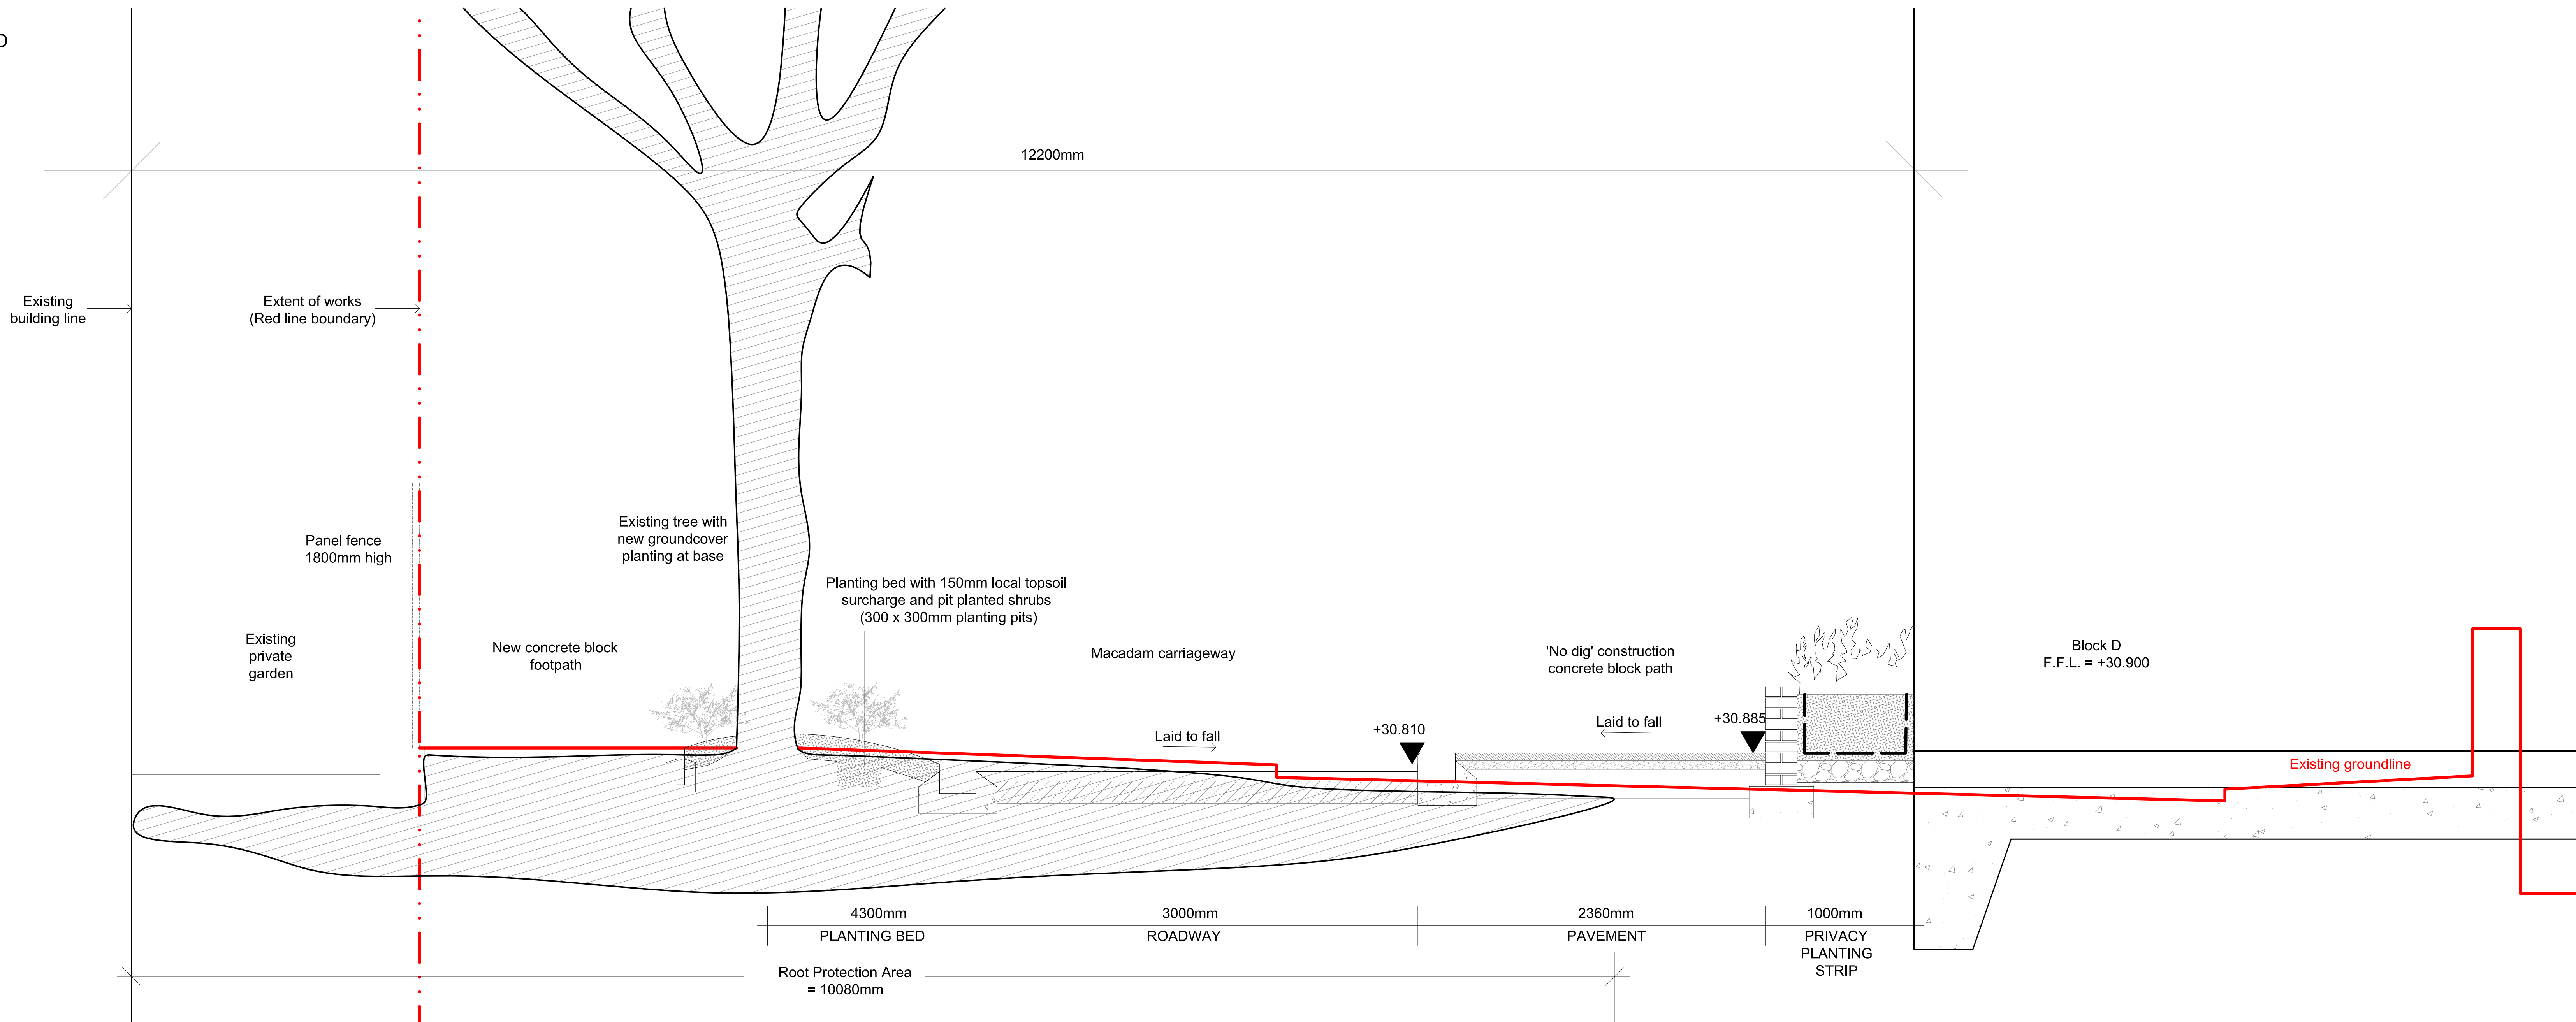

- GENERAL NOTES:
1. ALL DIMENSIONS AND LEVELS SHALL BE CHECKED ON SITE PRIOR TO CONSTRUCTION WORK COMMENCING
 2. ALL LANDSCAPE DRAWINGS TO BE READ IN CONJUNCTION WITH ALL RELEVANT ENGINEER'S AND ARCHITECT'S DRAWINGS AND SPECIFICATIONS
 3. ALL DRAWINGS TO BE READ IN CONJUNCTION WITH THE LANDSCAPE SPECIFICATION
 4. ANY DISCREPANCY CONCERNING THE DRAWINGS SHOULD BE REFERRED TO THE CA IMMEDIATELY
 5. ALL DIMENSIONS IN MILLIMETRES UNLESS NOTED OTHERWISE
 6. ALL LEVELS IN METRES
 7. DO NOT SCALE OFF THIS DRAWING
 8. EXISTING SERVICE ALIGNMENTS SHALL BE CHECKED ON SITE BY THE CONTRACTOR PRIOR TO CONSTRUCTION WORK COMMENCING
 9. THE CONTENT OF THIS DRAWING IS TO BE READ IN CONJUNCTION WITH THE LATEST PROJECT CDM RISK REGISTER

- NOTE:
1. ALL PAVEMENT MAKEUPS INCLUDING 'NO-DIG' FOOTPATH CONSTRUCTION AND FOOTINGS TO STRUCTURES SHOWN INDICATIVELY, REFER TO ENGINEER'S DETAILS (PETER BRETT ASSOCIATES)
 2. ALL SERVICES SHOWN INDICATIVELY, REFER TO ENGINEER'S DETAILS (MAX FORDHAM)
 3. DRAWING TO BE READ IN CONJUNCTION WITH THE ARBORICULTURAL IMPACT ASSESSMENT (AIA) BY HAYDENS ARBORICULTURAL CONSULTANTS

FOR LOCATION OF SECTION LINES PLEASE REFER TO KEY PLAN 377-AL-RT-0-002

P01	10/12/2013	PLANNING	BP	CH
Rev.	Date	Description	Drawn	CHK

grant associates
Landscape Architecture, Urban Design, Creative Ecology
22 Milk Street, Bath BA1 1UT
T: +44 (0) 1225 330646 F: +44 (0) 1225 420803
E: info@grant-associates.co.uk

CLIENT
LB CAMDEN

PROJECT
AGAR GROVE REGENERATION

TITLE
SECTIONS THROUGH EXISTING TREE To24

Status:	Drawn:	Checked:
PLANNING	BP	CH
Scale:	Date:	Approved:
1:20 at A0	24/07/2013	TO
Drawing Number:	Rev:	
377-AL-RT-2-003	P01	