



KEY PLAN

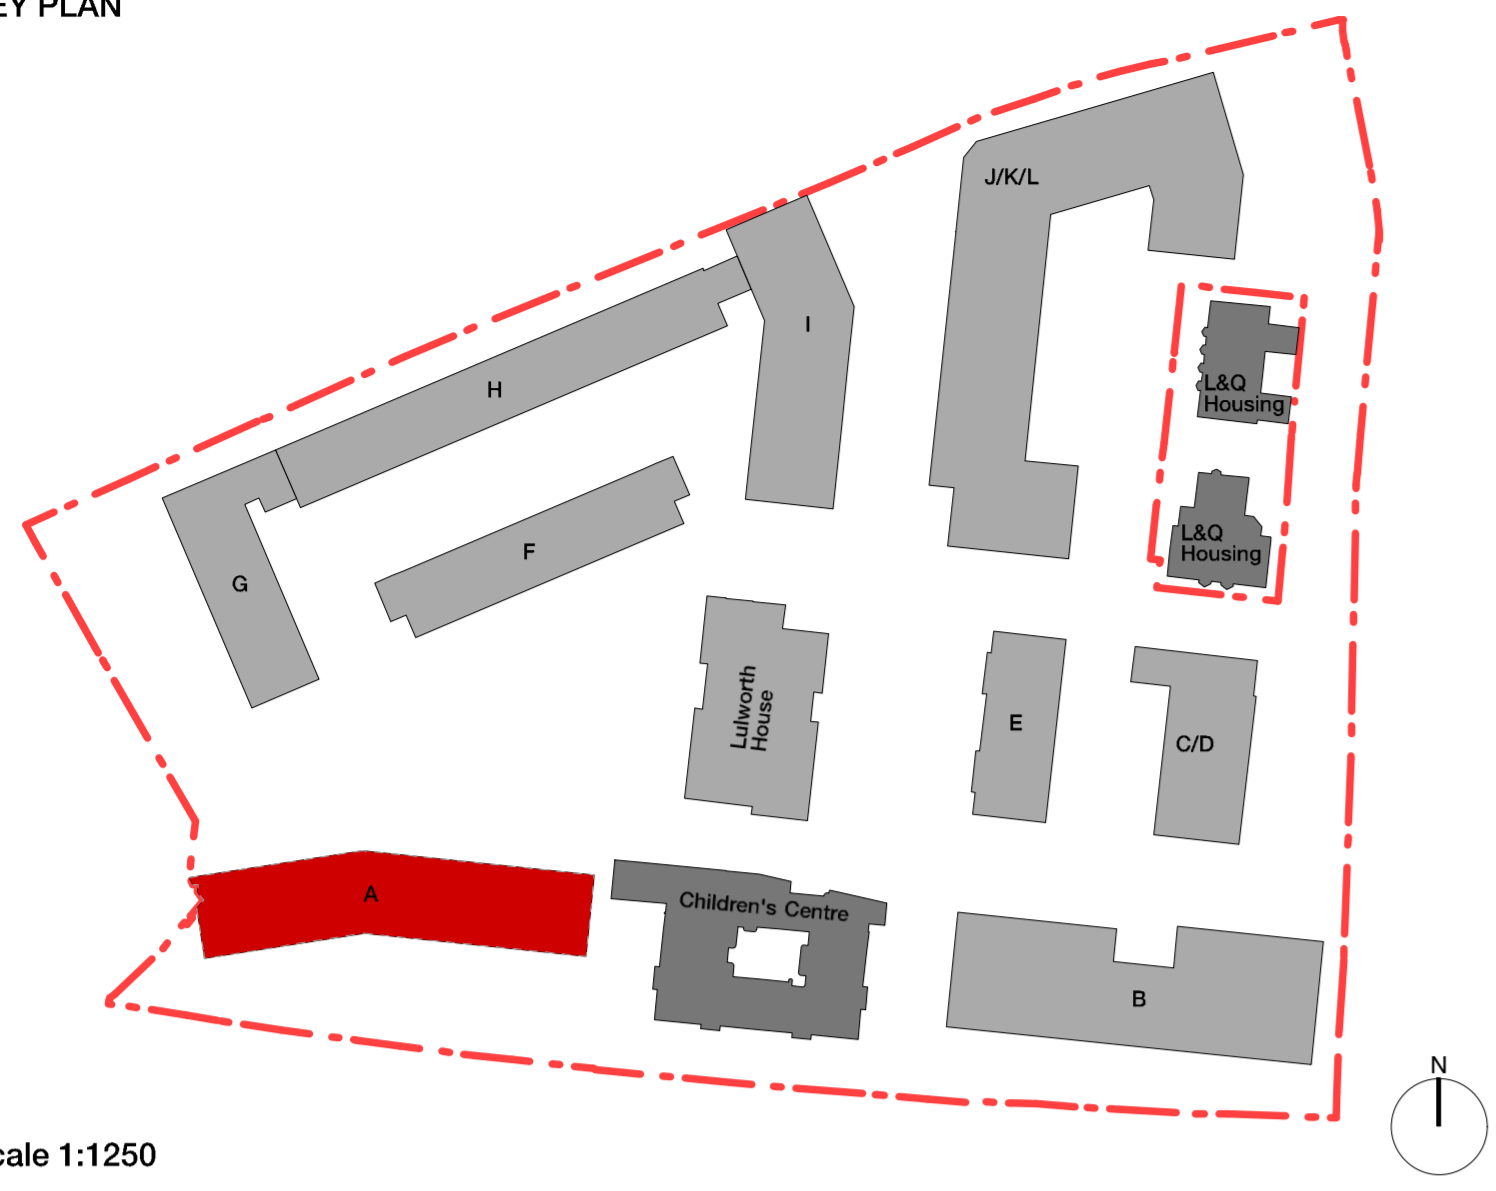

Scale 1:1250

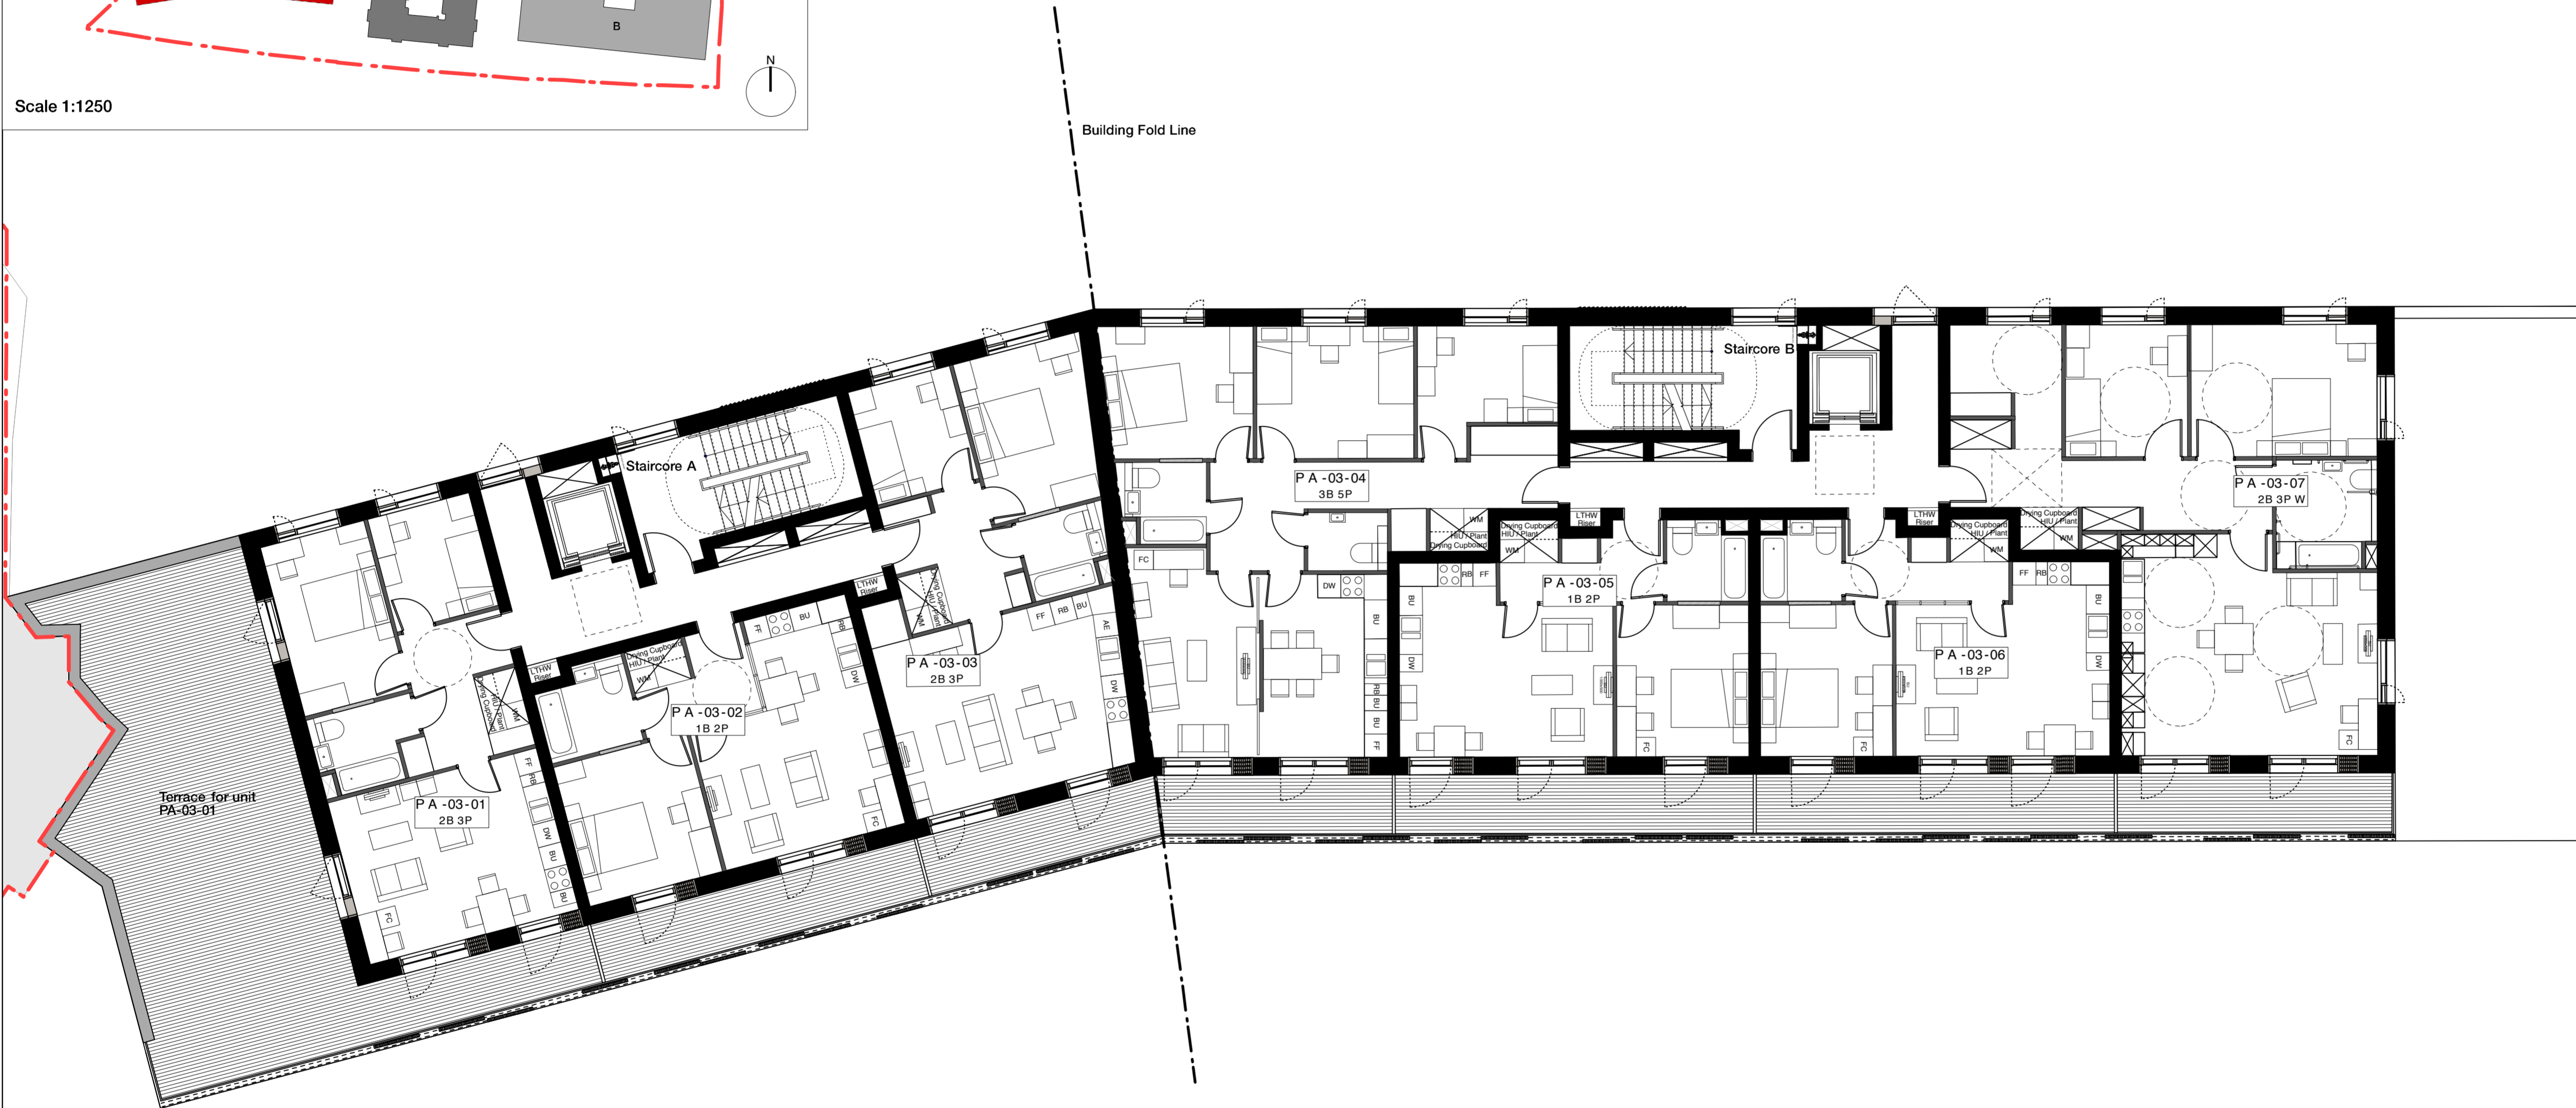

Copyright Hawkins Brown Architects LLP

No implied license exists. This drawing should not be used to calculate areas for the purposes of valuation. Do not scale this drawing. All dimensions to be checked on site by the contractor and such dimensions to be their responsibility. All work must comply with relevant British Standards and Building Regulations requirements. Drawing errors and omissions to be reported to the architect.

NOTE:

Internal furniture is indicative only

KEY

--- Site Boundary

# Hawkins\Brown

60 Bastwick Street London EC1V 3TN  
 020 7336 8030t 020 7336 8851f  
 mail@hawkinsbrown.com www.hawkinsbrown.com

Project  
 Agar Grove Estate Regeneration

Drawing  
 Plot A Third Floor GA Plan

Scale @ A1 @ (A3) 1:100 (1:200)	Date December 2013
------------------------------------	-----------------------

Drawn by EC/PK	Checked by SR
-------------------	------------------

Job Number HB1423	Status Planning
----------------------	--------------------

Drawing No. & Revision  
 1423\_DWG\_PlotA\_00\_203

