


KEY PLAN

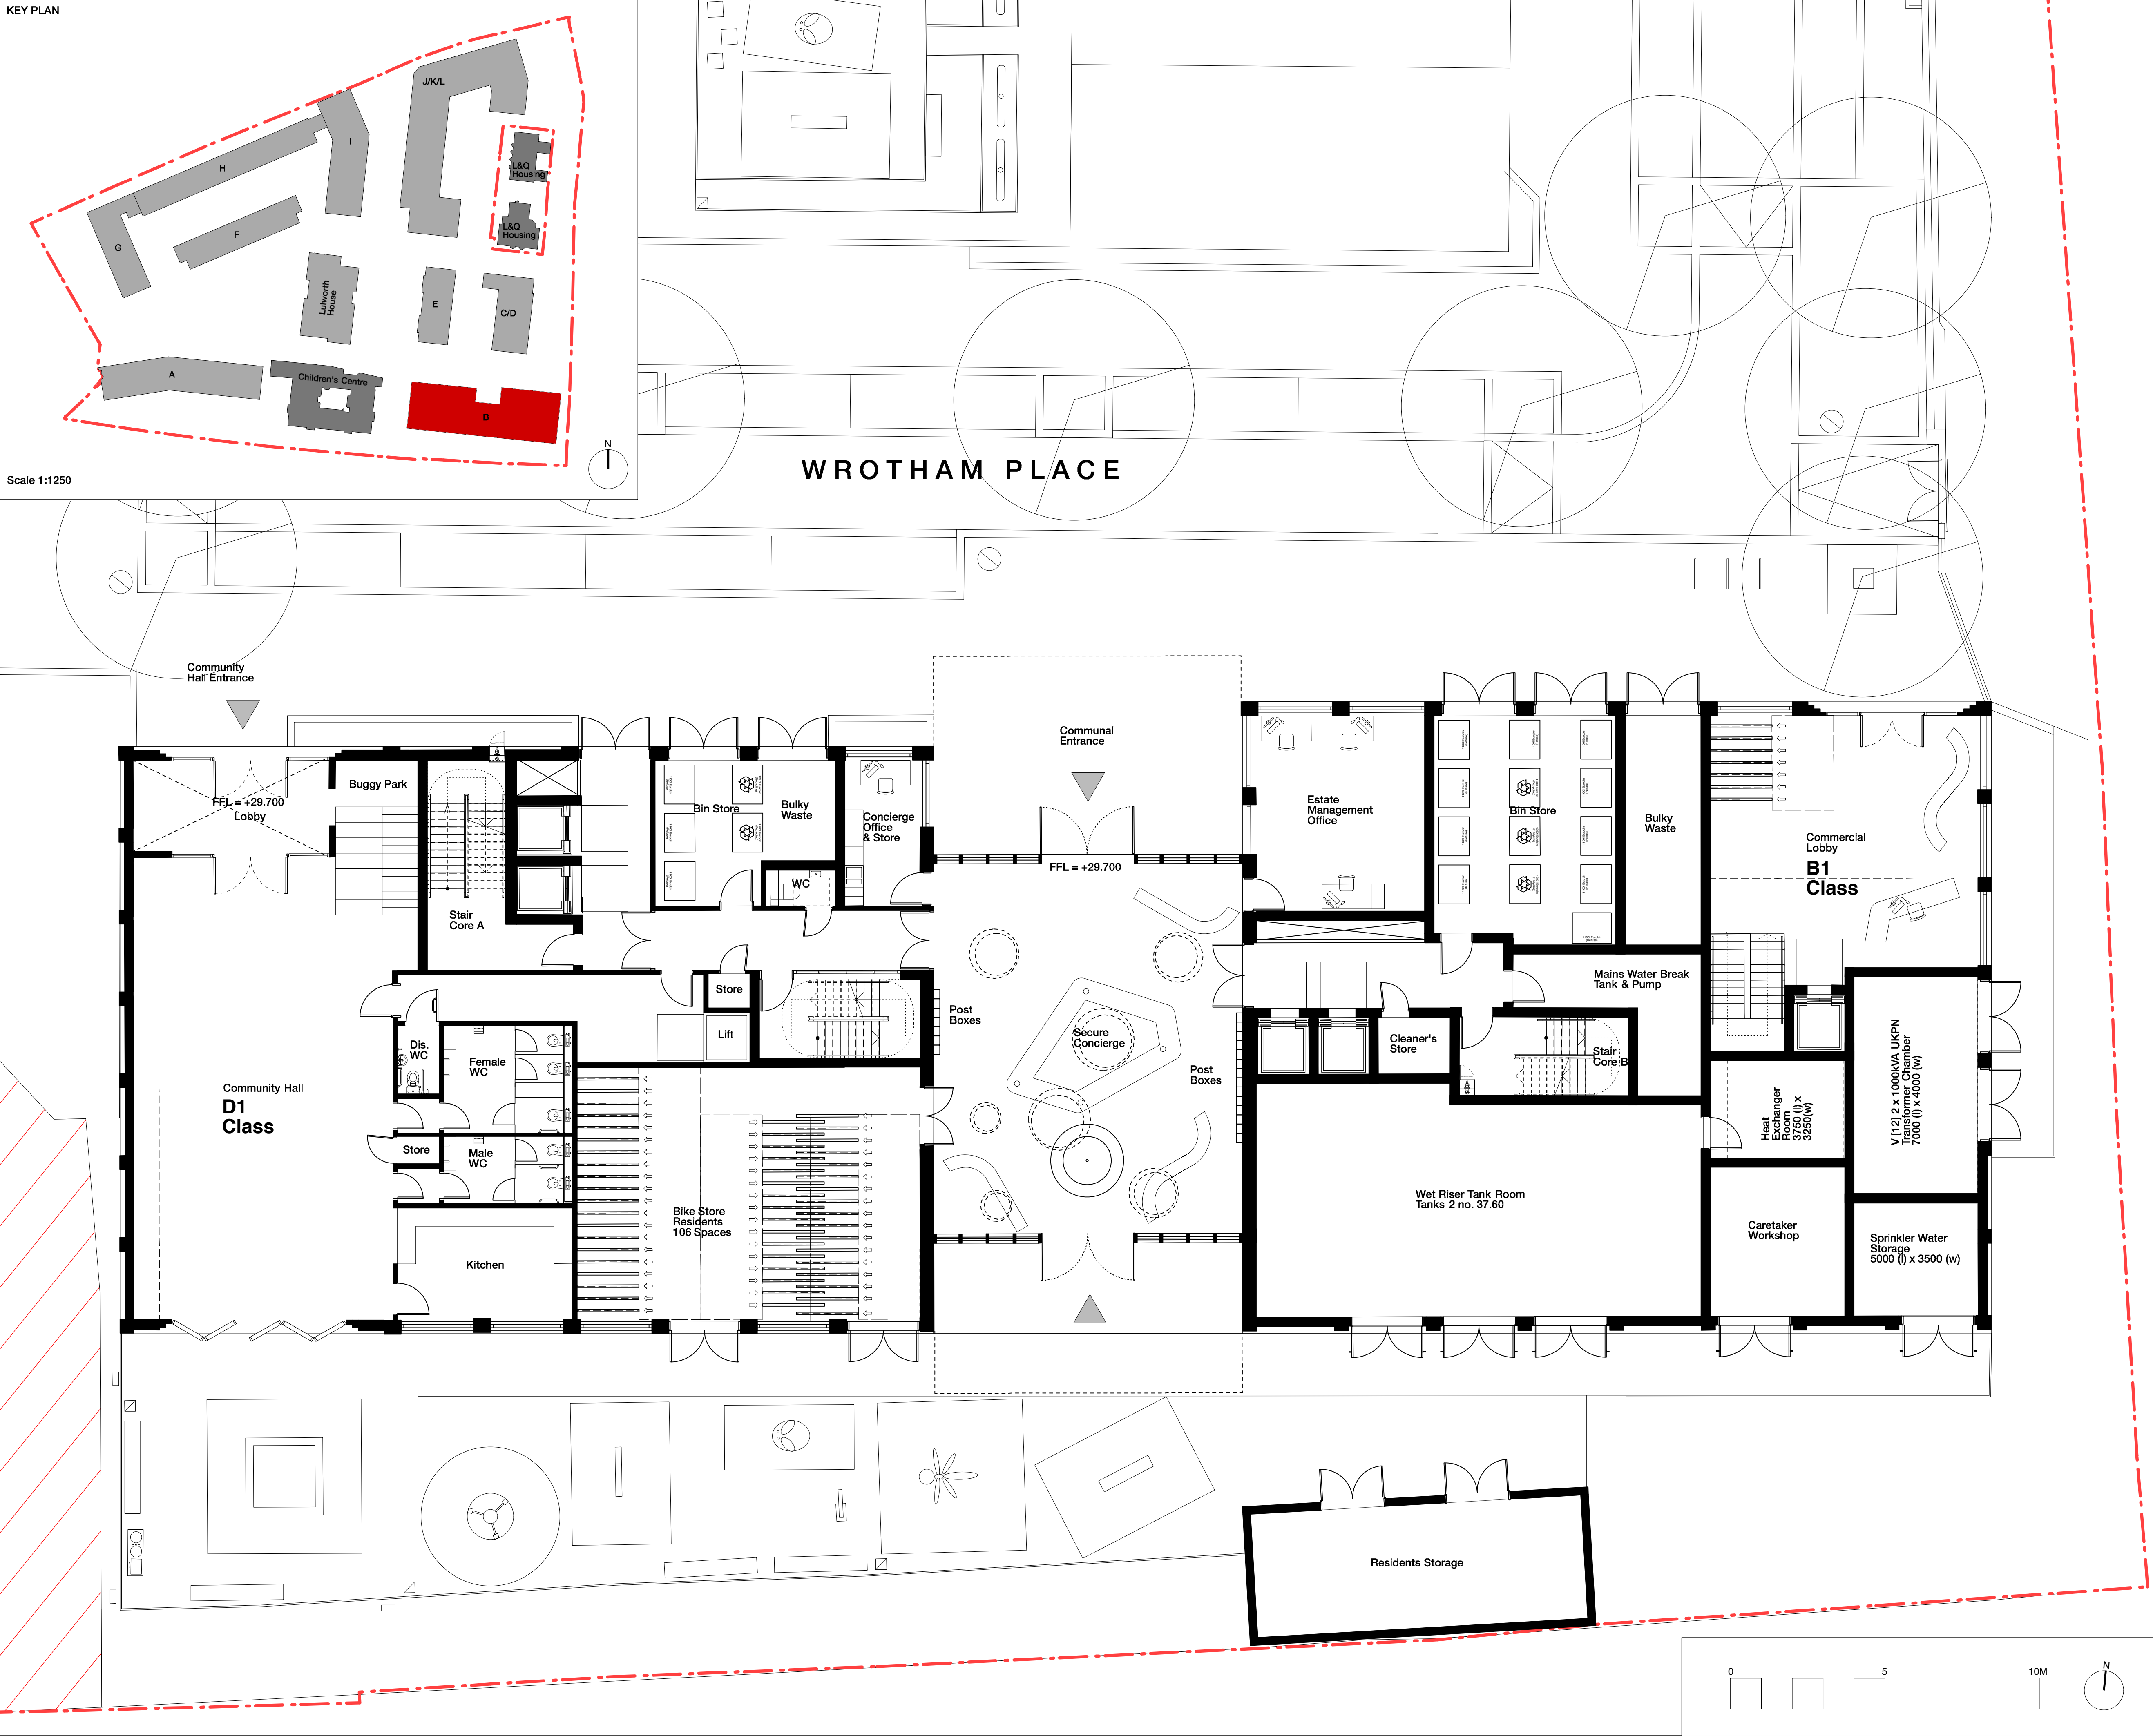

Copyright Hawkins Brown Architects LLP

No implied license exists. This drawing should not be used to calculate areas for the purposes of valuation. Do not scale this drawing. All dimensions to be checked on site by the contractor and such dimensions to be their responsibility. All work must comply with relevant British Standards and Building Regulations requirements. Drawing errors and omissions to be reported to the architect.

NOTE:

Internal furniture is indicative only

KEY

--- Site Boundary

# Hawkins\Brown

60 Bastwick Street  
London EC1V 3TN  
020 7336 8030t  
020 7336 8851f

mail@hawkinsbrown.com  
www.hawkinsbrown.com

Project  
Agar Grove  
Estate Regeneration

Drawing  
Plot B  
Ground Floor GA Plan

|                        |               |
|------------------------|---------------|
| Scale @ A1 @ (A3)      | Date          |
| 1:100 (1:200)          | December 2013 |
| Drawn by               | Checked by    |
| AC/JW                  | SR            |
| Job Number             | Status        |
| HB1423                 | Planning      |
| Drawing No. & Revision |               |
| 1423_DWG_PlotB_00_200  |               |