



G\_00\_230\_Section AA

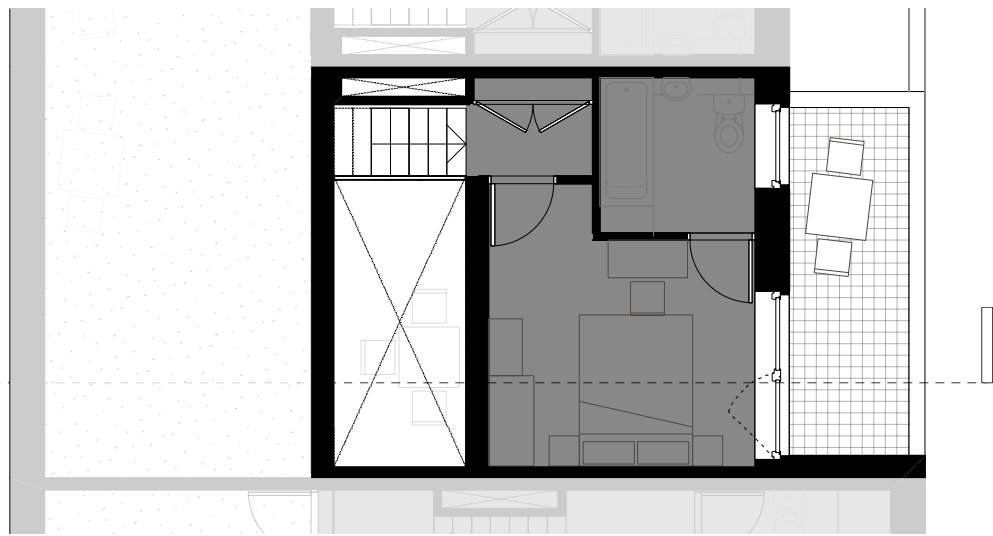


G\_00\_230\_Section AA

D Type D- Fourth Floor Entry Split-Level Flat (1b2p)  
1:100

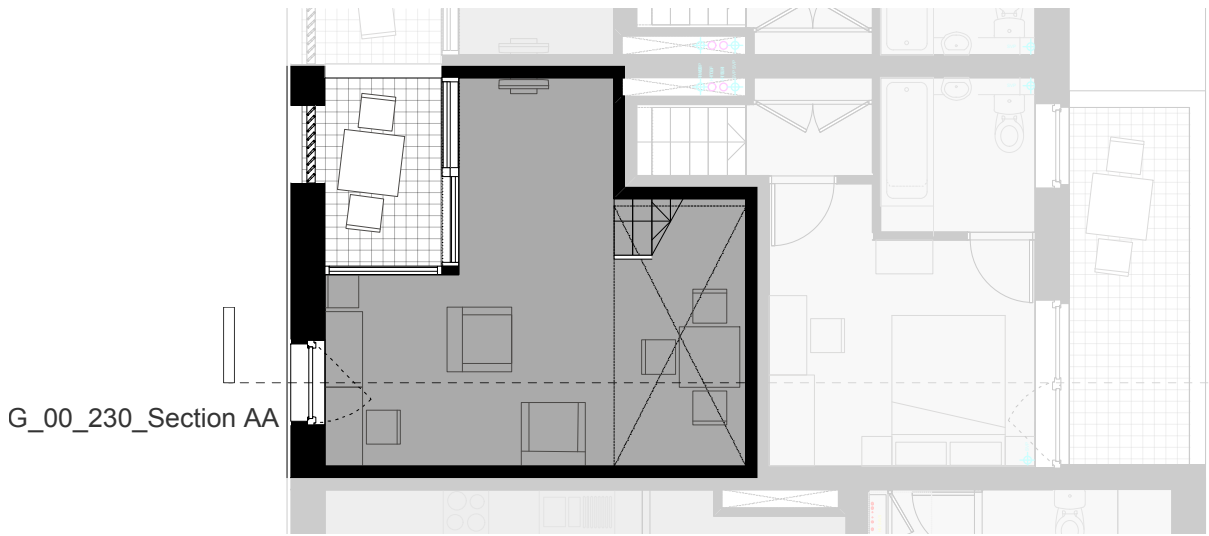


G\_00\_230\_Section AA

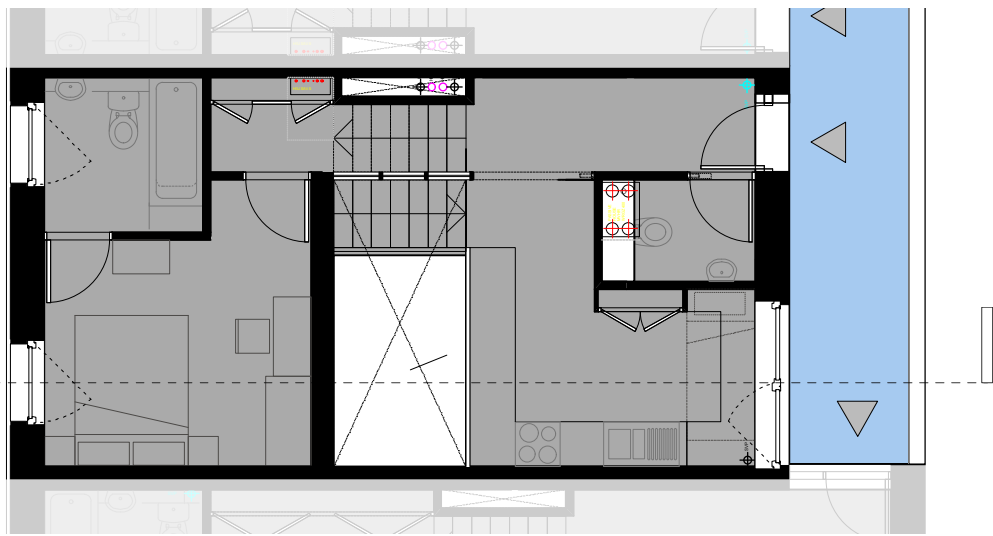


G\_00\_230\_Section AA

C Type C- Third Floor Entry Split-Level Flat (1b2p)  
1:100

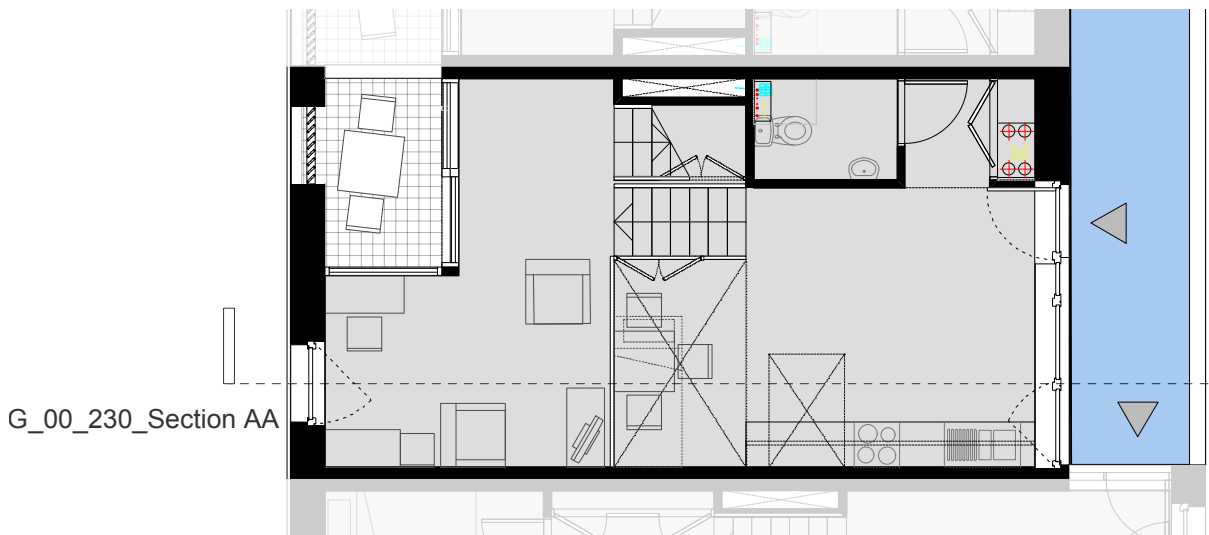


G\_00\_230\_Section AA

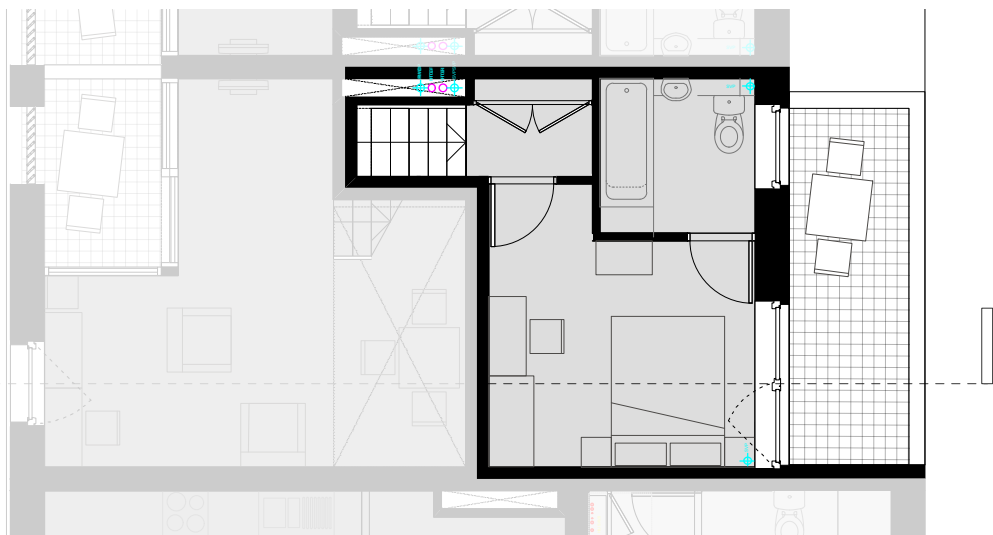


G\_00\_230\_Section AA

B Type B- First Floor Entry Split-Level Flat (1b2p)  
1:100

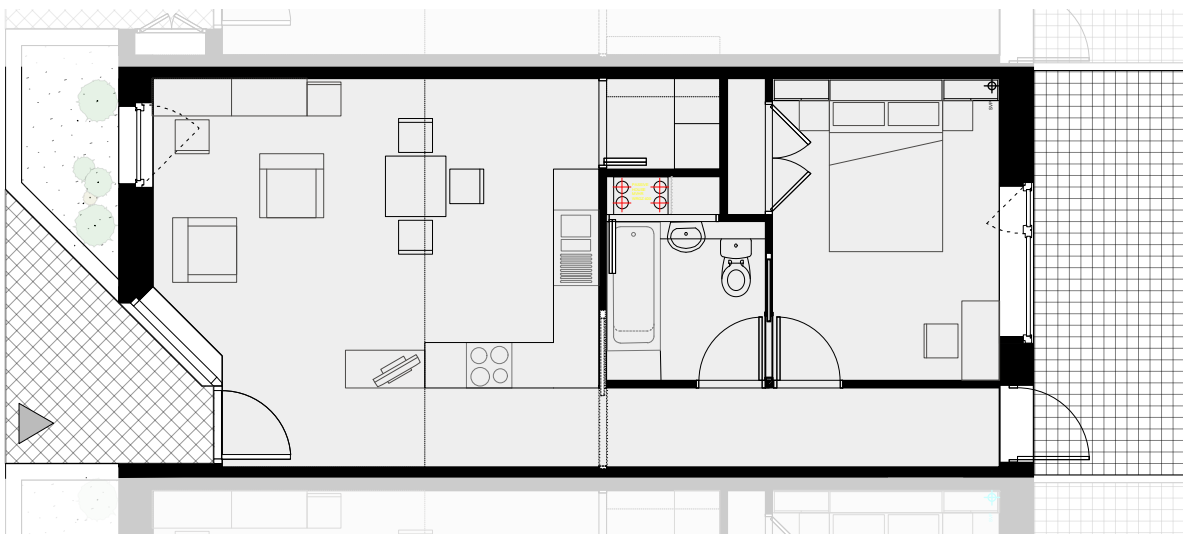

A Type A- Ground Floor Flat (1b2p)  
1:100


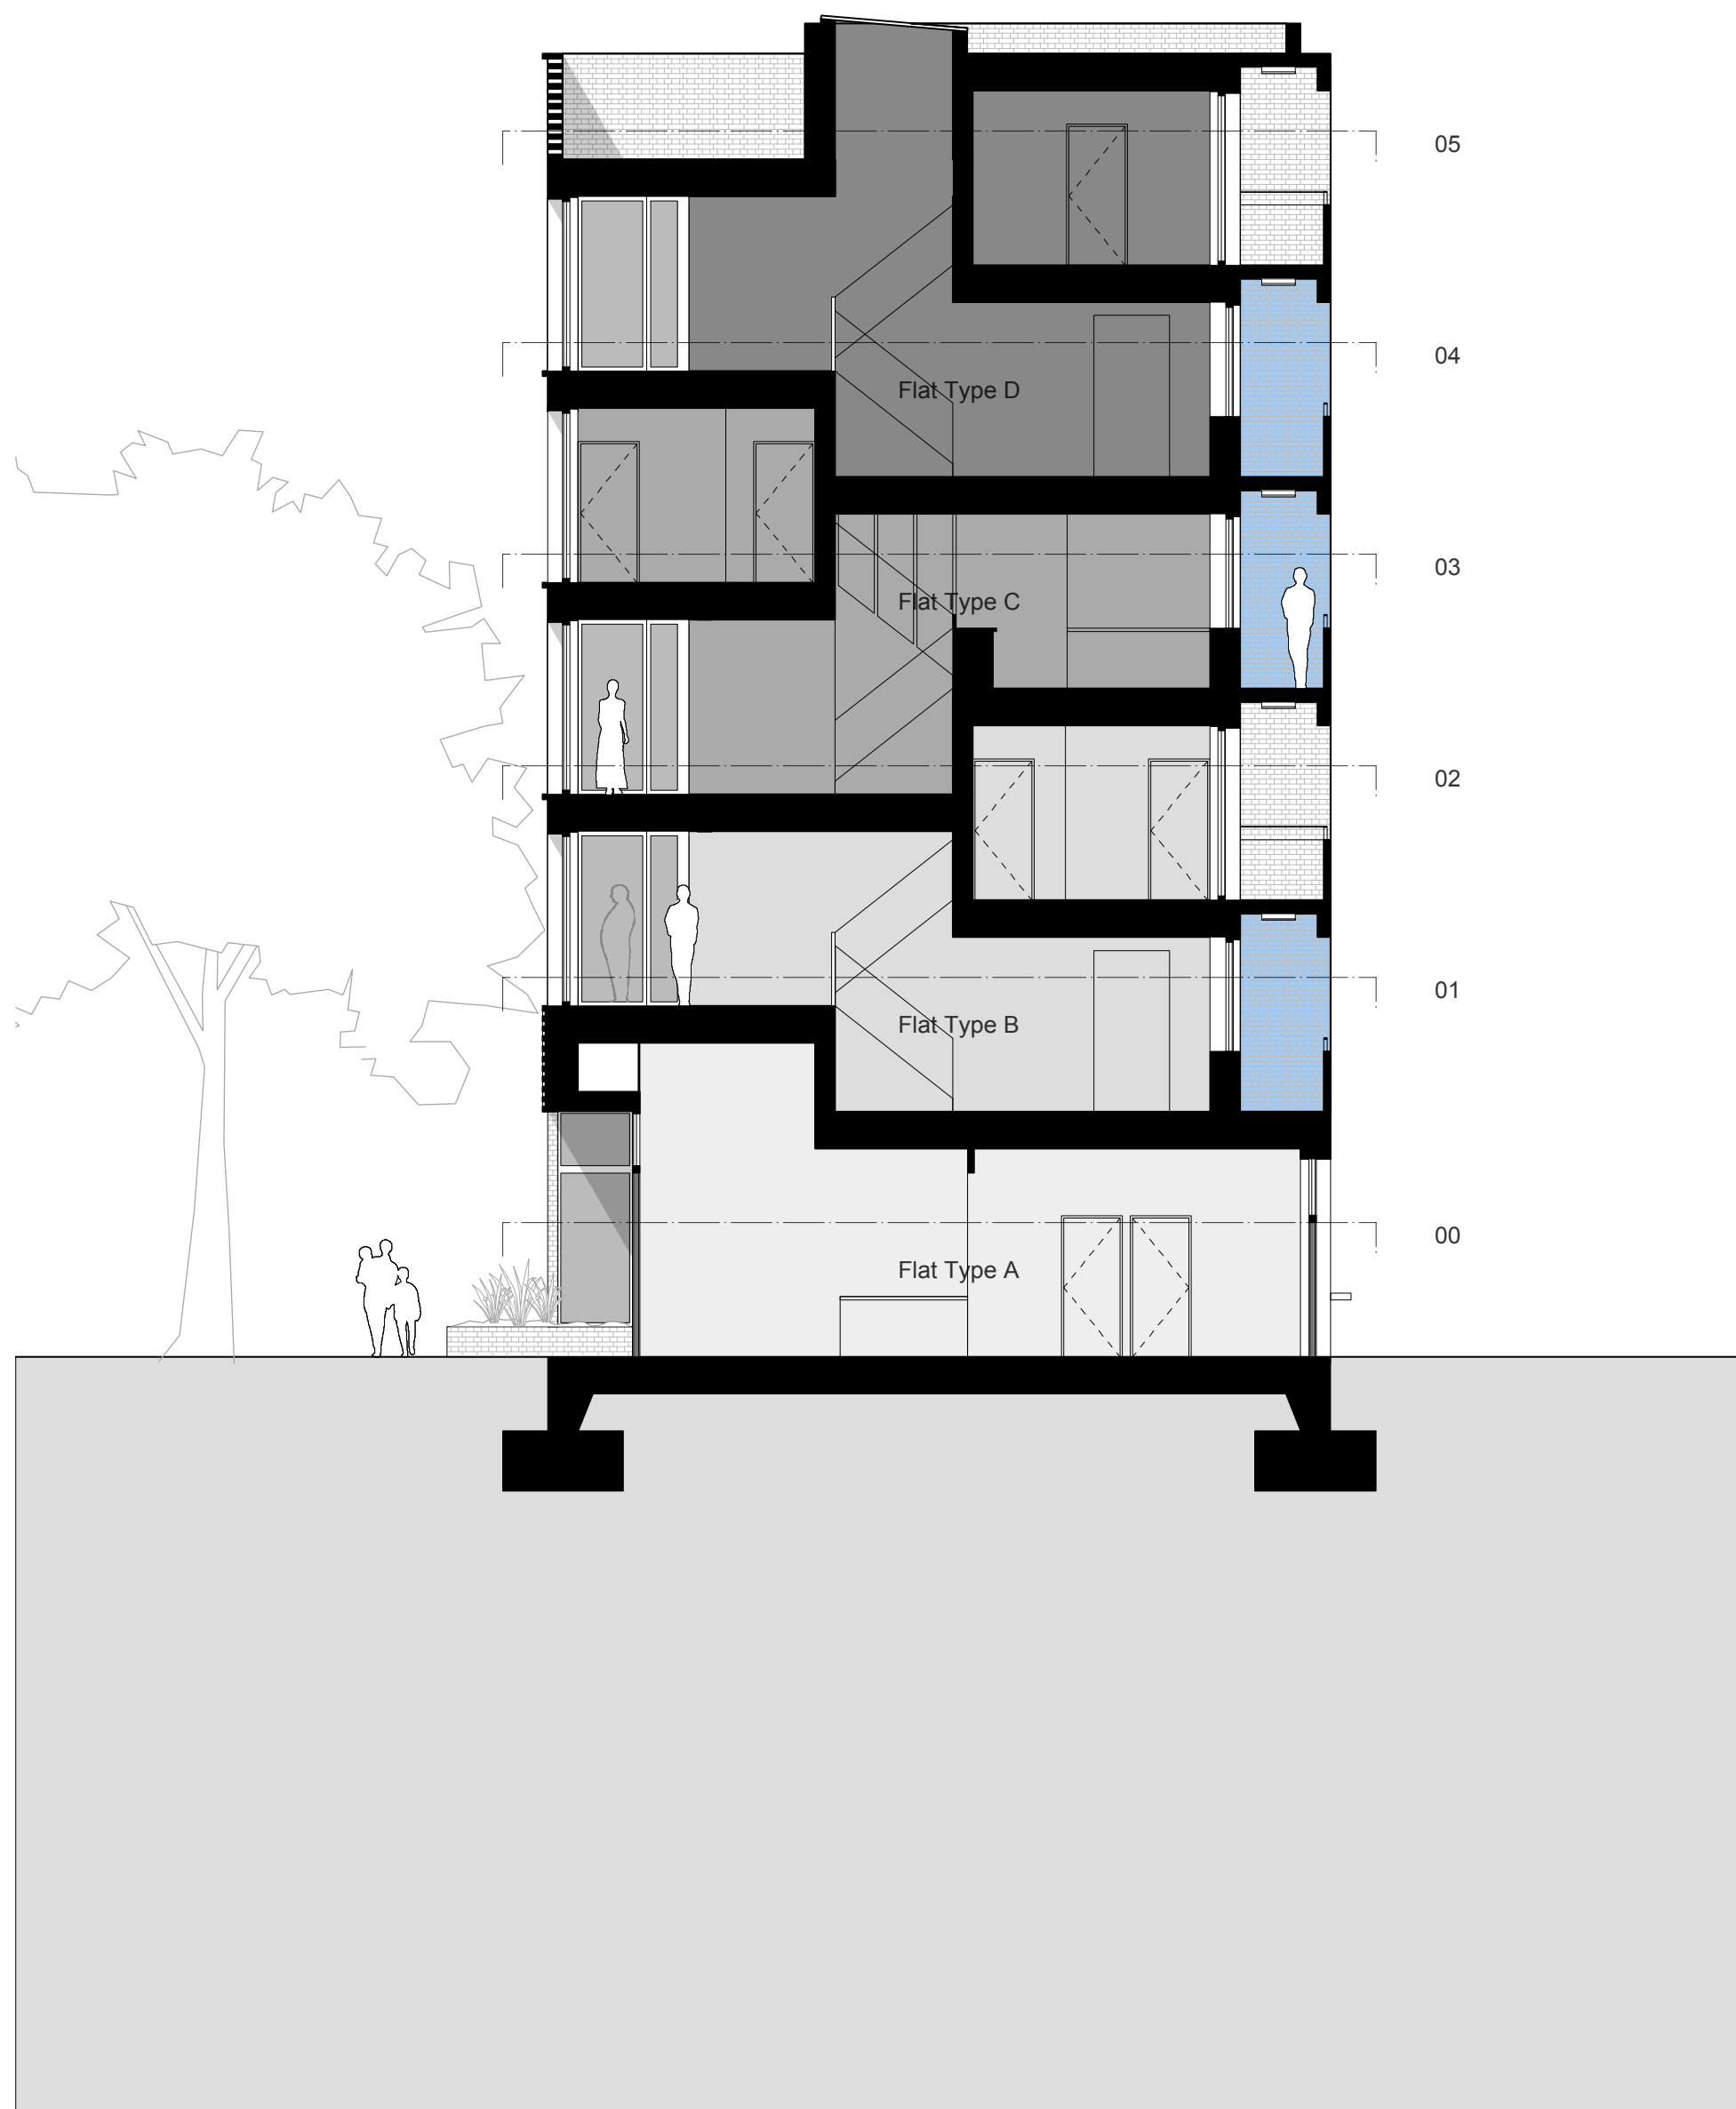


1 Block G Section AA  
1:100

NOTES:  
1. Measurements are based on metric system.  
2. All levels are in meters to Principal Datum (PD) unless noted otherwise.  
3. Do not scale drawing.  
4. Figure dimensions are to be followed.  
5. Do not use for construction unless expressly permitted.  
6. Contractor should verify all conditions on site and notify contract administrator of any variations from dimensions before construction.  
7. Internal furniture is indicative only.

The data contained in this document includes proprietary rights of mae. Any party in receipt of the document shall receive and hold the same in confidence and agrees not to duplicate or otherwise reproduce the document in whole or in part, nor disclose the contents of the same without the written consent of mae.

Rev.  
Date  
Description

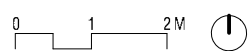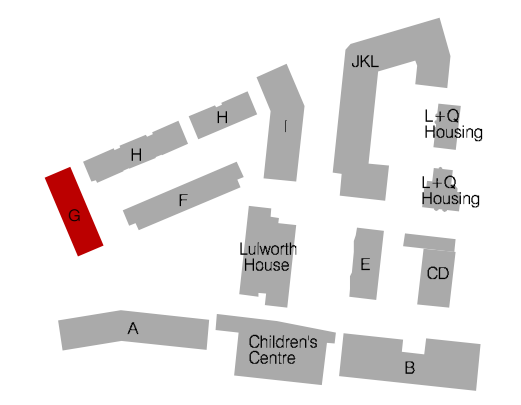

**mae**  
mae LLP Architects  
1 Naoroji Street  
London WC1X 0GB  
t: +44 (0)20 7704 6060  
f: +44 (0)20 7833 2473  
e: office@mae-llp.co.uk

Job No. 1423	Job Name Agar Grove
Title Plot G Section AA	
Status 0000	Scale 1:100
Drawing No. 1423_DWG_PL_G_00_230	Date 13.12.13
Revision	