


100 OXFORD ST
GROUND FLOOR - EXISTING LAYOUT

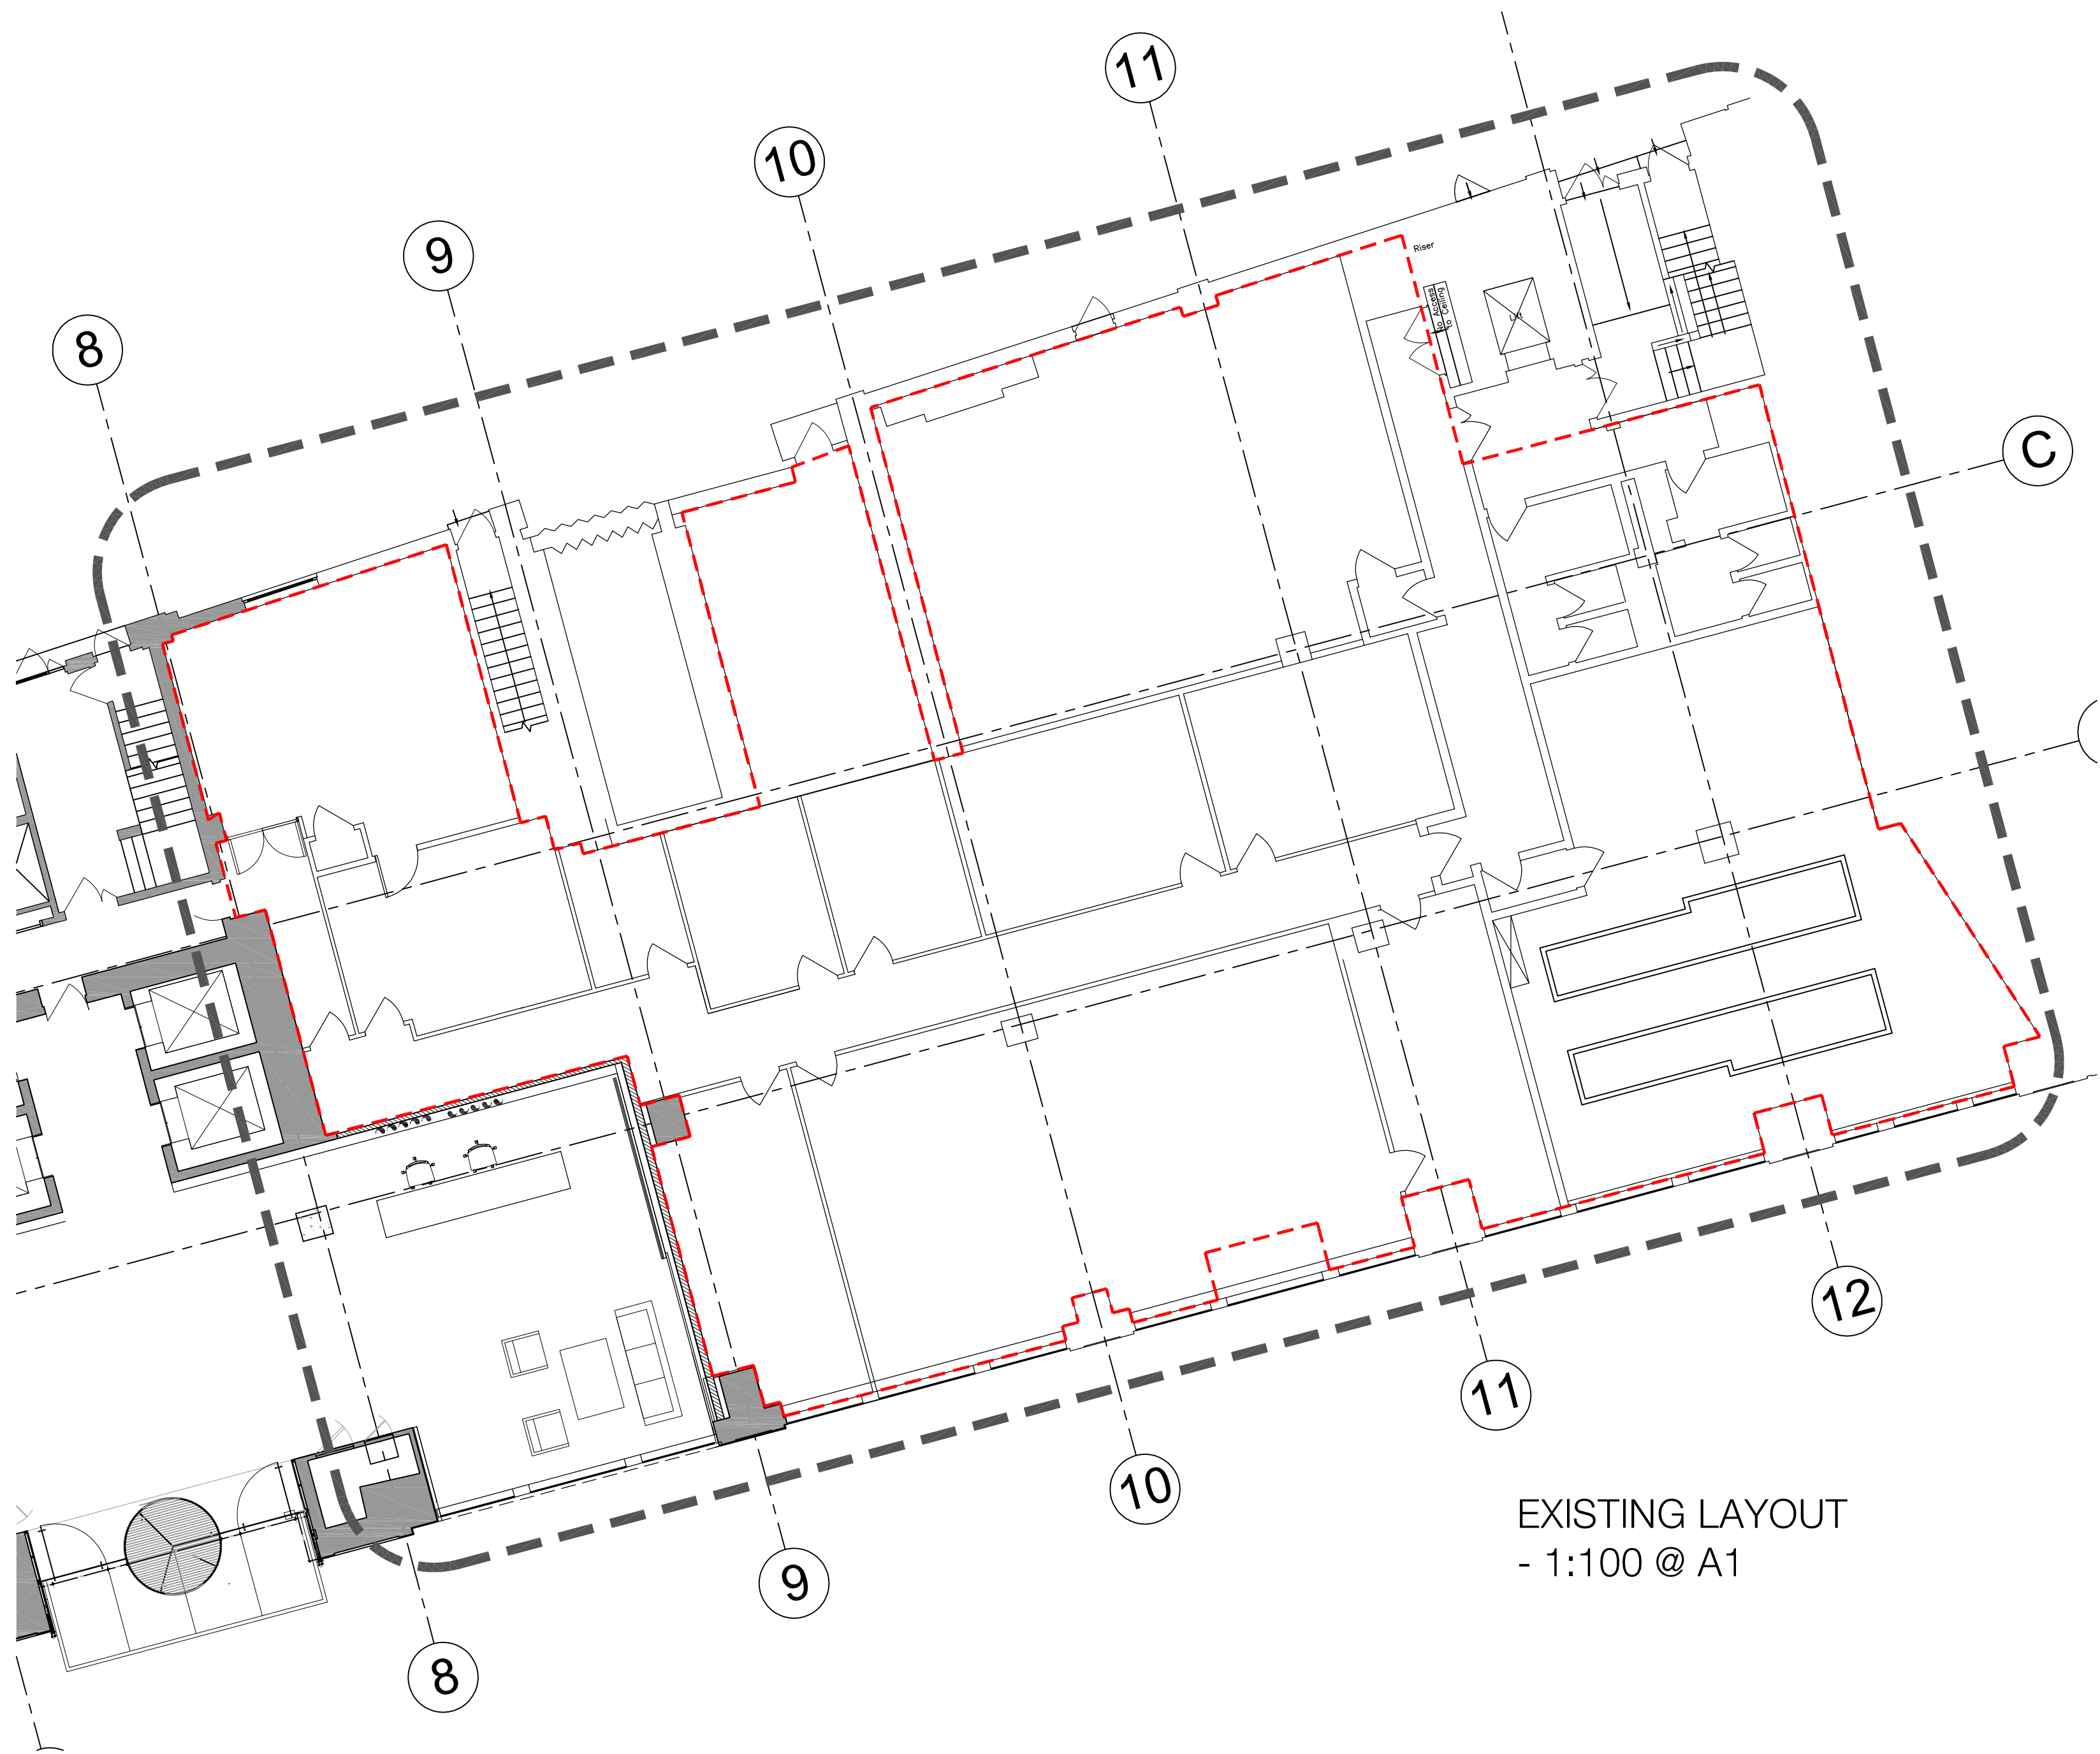

EXISTING LAYOUT
- 1:100 @ A1

Notes

15.08.13 ISSUED FOR INFORMATION
PLANNING APPROVAL DRAWING

JJ AM

Rev	Date	Revisions	By	Checked

eySmith
MoreySmith
nith

24 Marshalsea Road
London SE1 1HP
Telephone 020 7359 1470
Fax 020 7378 1274
Email info@moreysmith.co.uk
www.moreysmith.com

ISSUED FOR INFORMATION

Job title
100 NEW OXFORD ST
LONDON

Drawing title
EXISTING
GROUND FLOOR
LAYOUT PLAN

Date 08/07/13	Job no. PH 429	Drawing no. GA/EX/02	Rev. -
---------------	----------------	----------------------	--------

Scale SEE DWG	Drawn by JJ	Checked AM
---------------	-------------	------------

Do not scale from this drawing, all dimensions to be checked on site, any discrepancies must be reported to the designer immediately. ©MoreySmith