


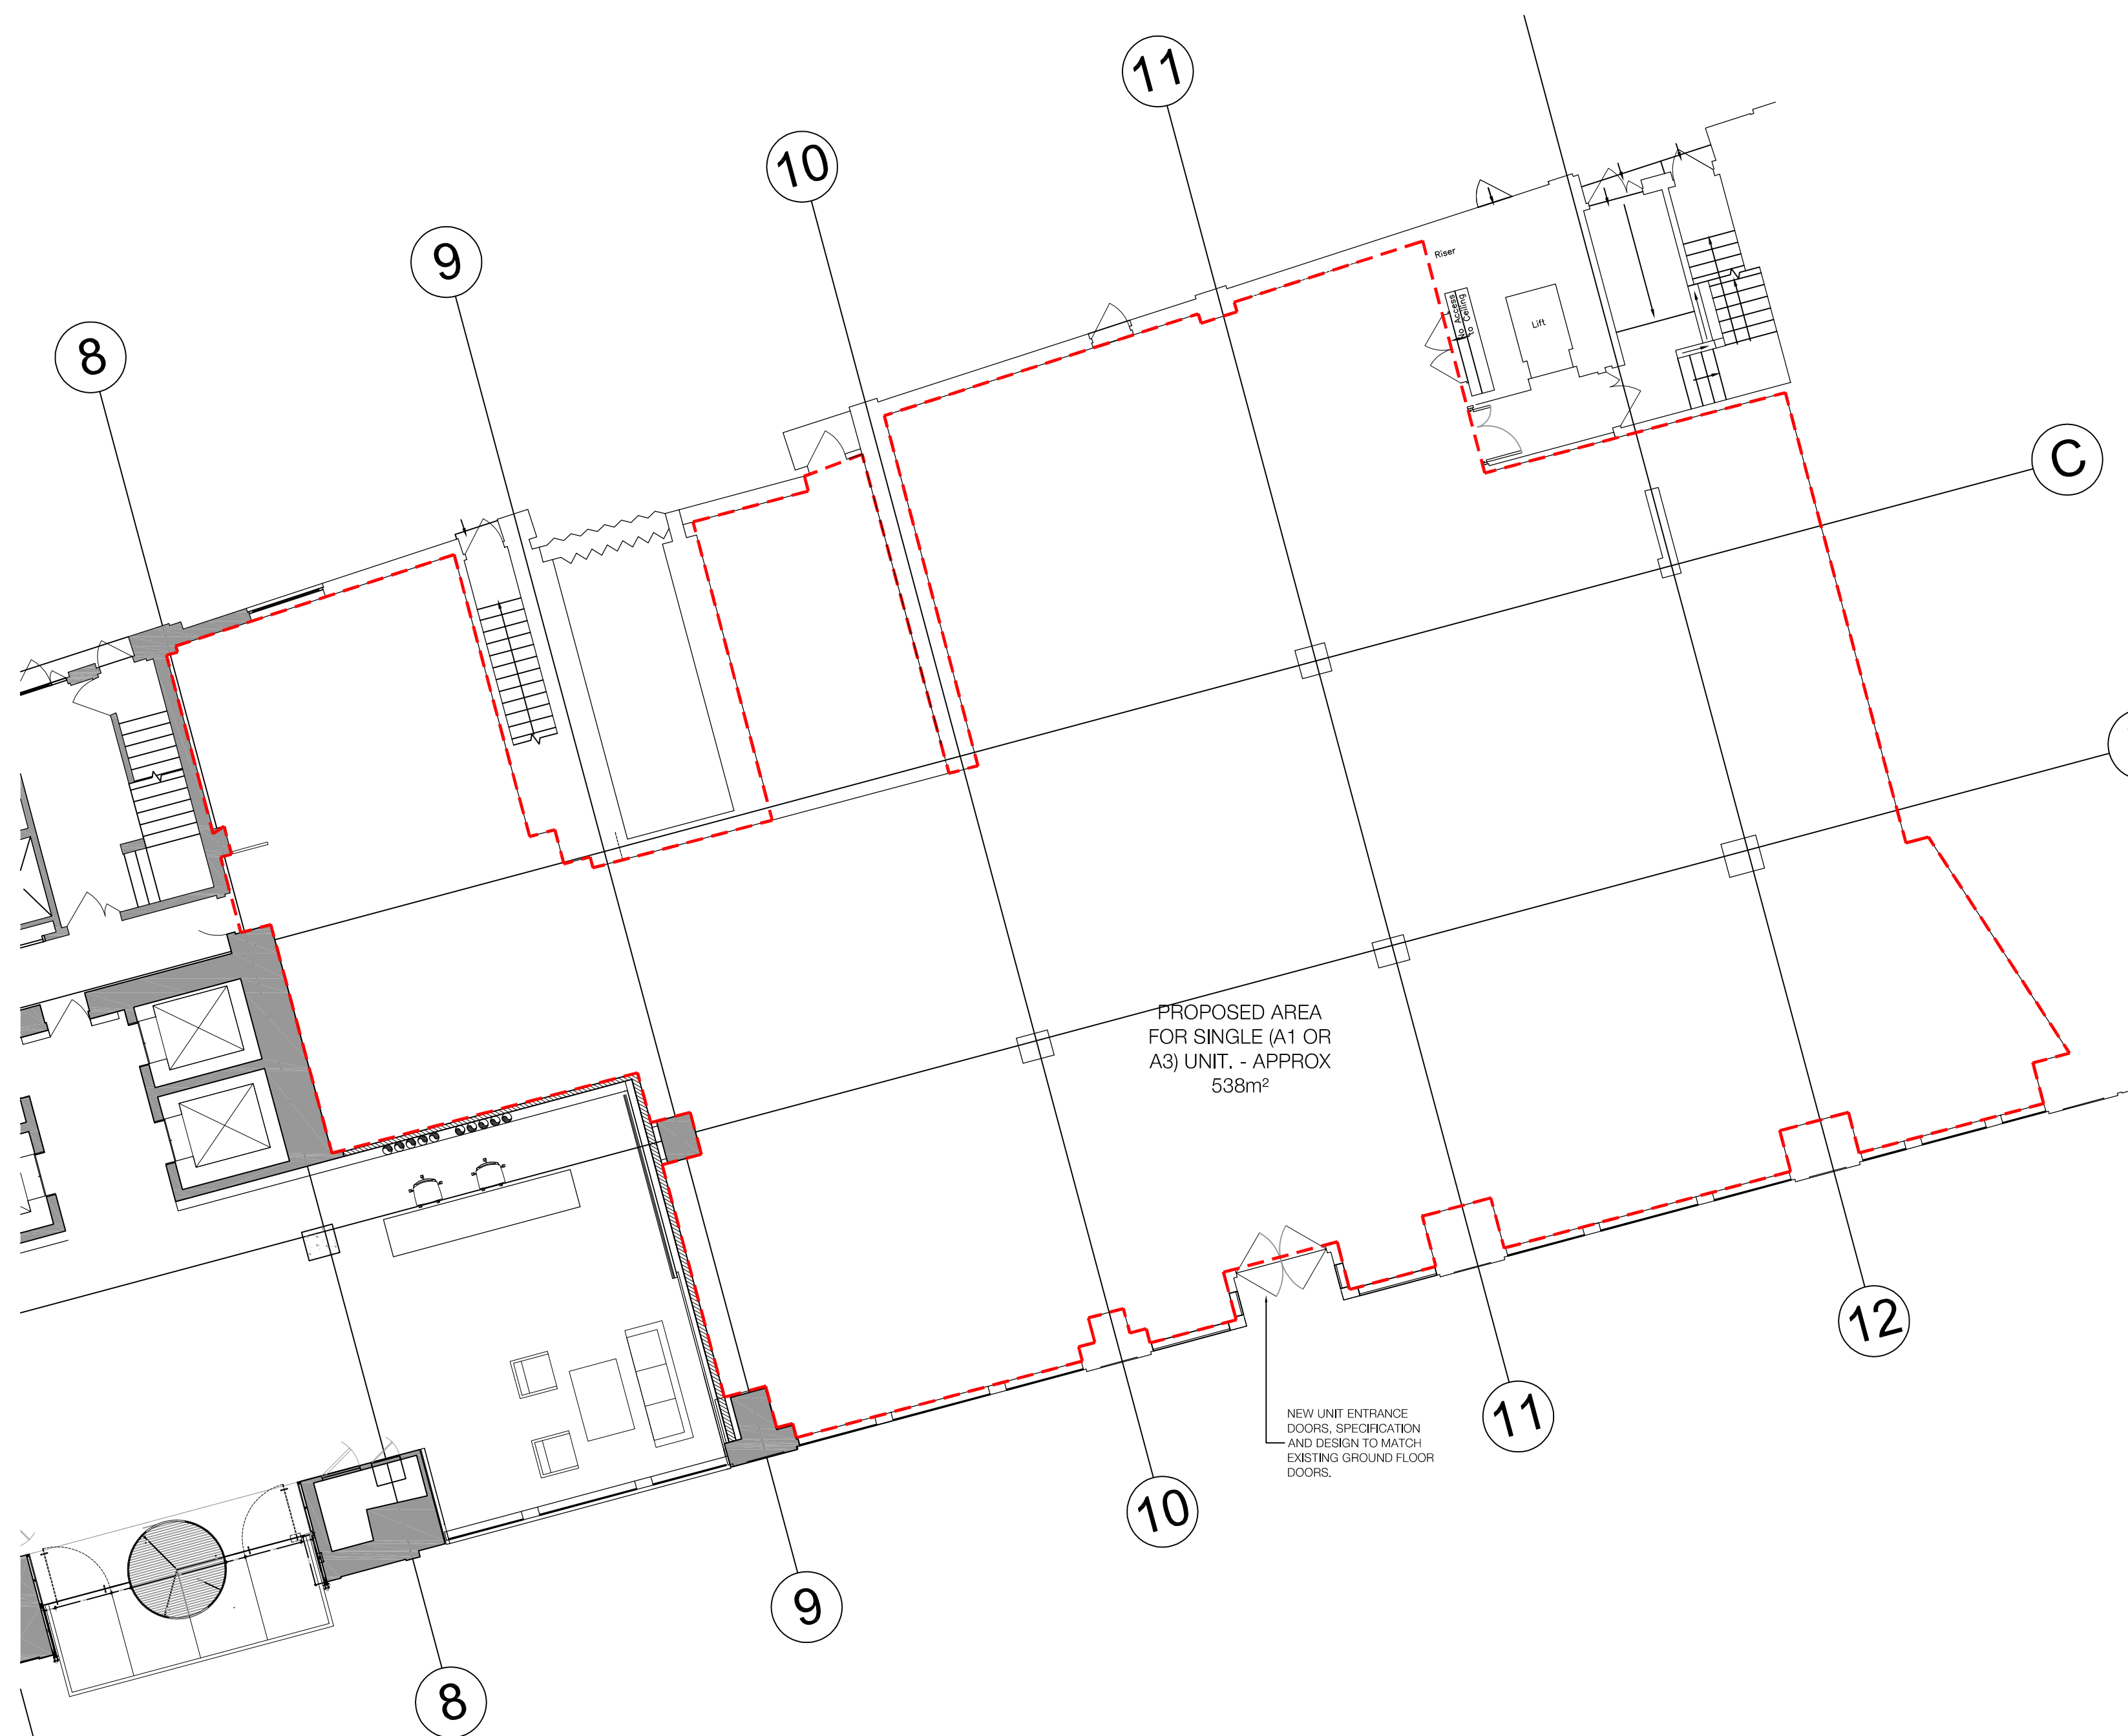

INDICATIVE LAYOUT
- 1:100 @ A1

Notes

25/07/13 ISSUED FOR INFORMATION JJ AM
PLANNING APPROVAL DRAWING

Rev	Date	Revisions	By	Checked
-----	------	-----------	----	---------

eySmith
MoreySmith
nith

24 Marshalsea Road
London SE1 1HP
Telephone 020 7359 1470
Fax 020 7378 1274
Email info@moreysmith.com
www.moreysmith.com

ISSUED FOR INFORMATION

Job title
100 NEW OXFORD ST
LONDON

Drawing title
INDICATIVE
GROUND FLOOR
LAYOUT PLAN

Date	08/07/13	Job no.	RH 429	Drawing no.	GA-PB-02	Rev.	-
------	----------	---------	--------	-------------	----------	------	---

Scale	SEE DWG	Drawn by	JJ	Checked	AM
-------	---------	----------	----	---------	----

Do not scale from this drawing, all dimensions to be checked on site, any discrepancies must be reported to the designer immediately. ©MoreySmith