


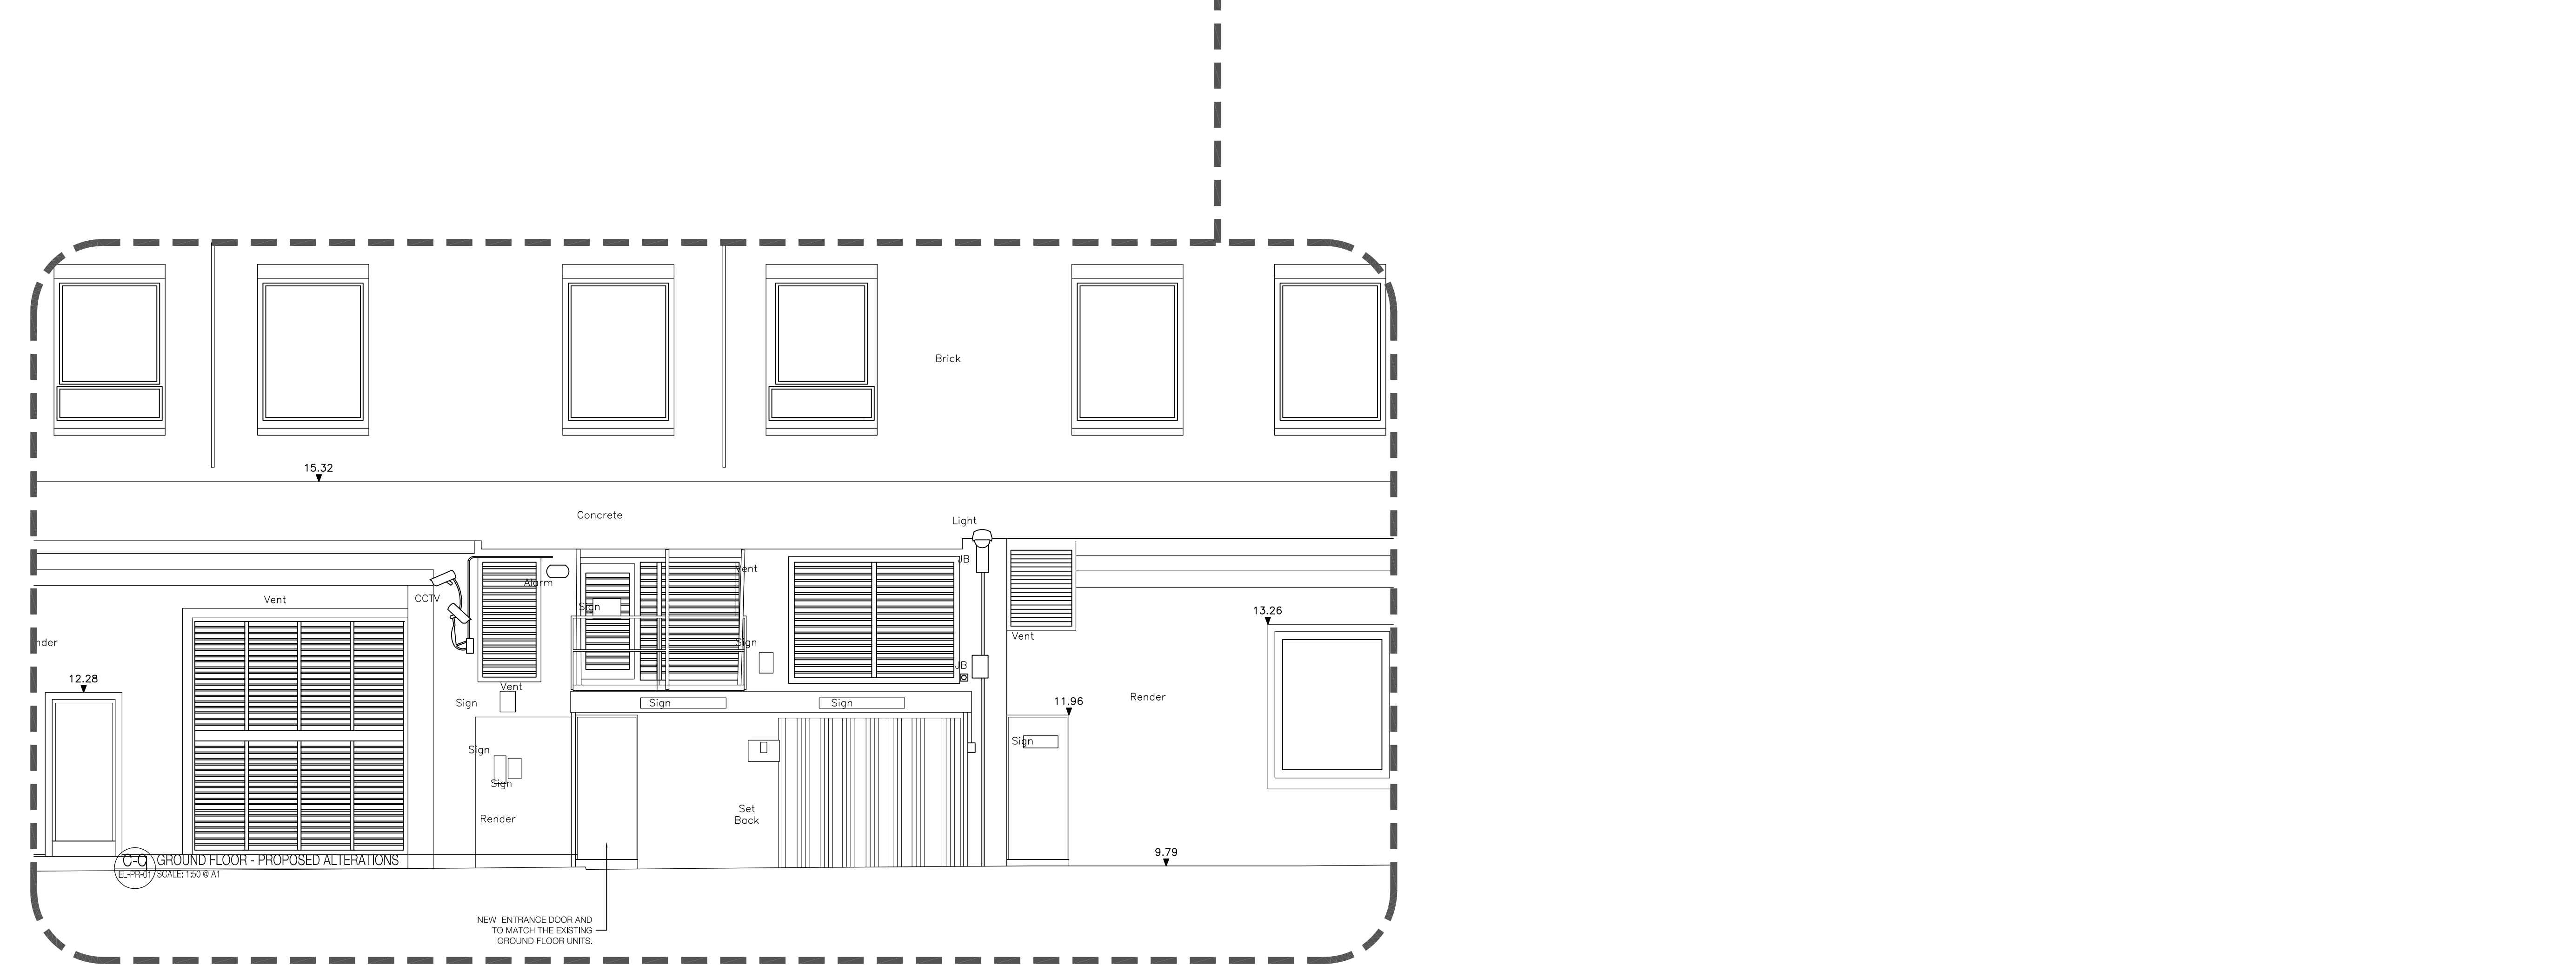

100 OXFORD ST INDICITIVE REAR ELEVATION ALTERATIONS