


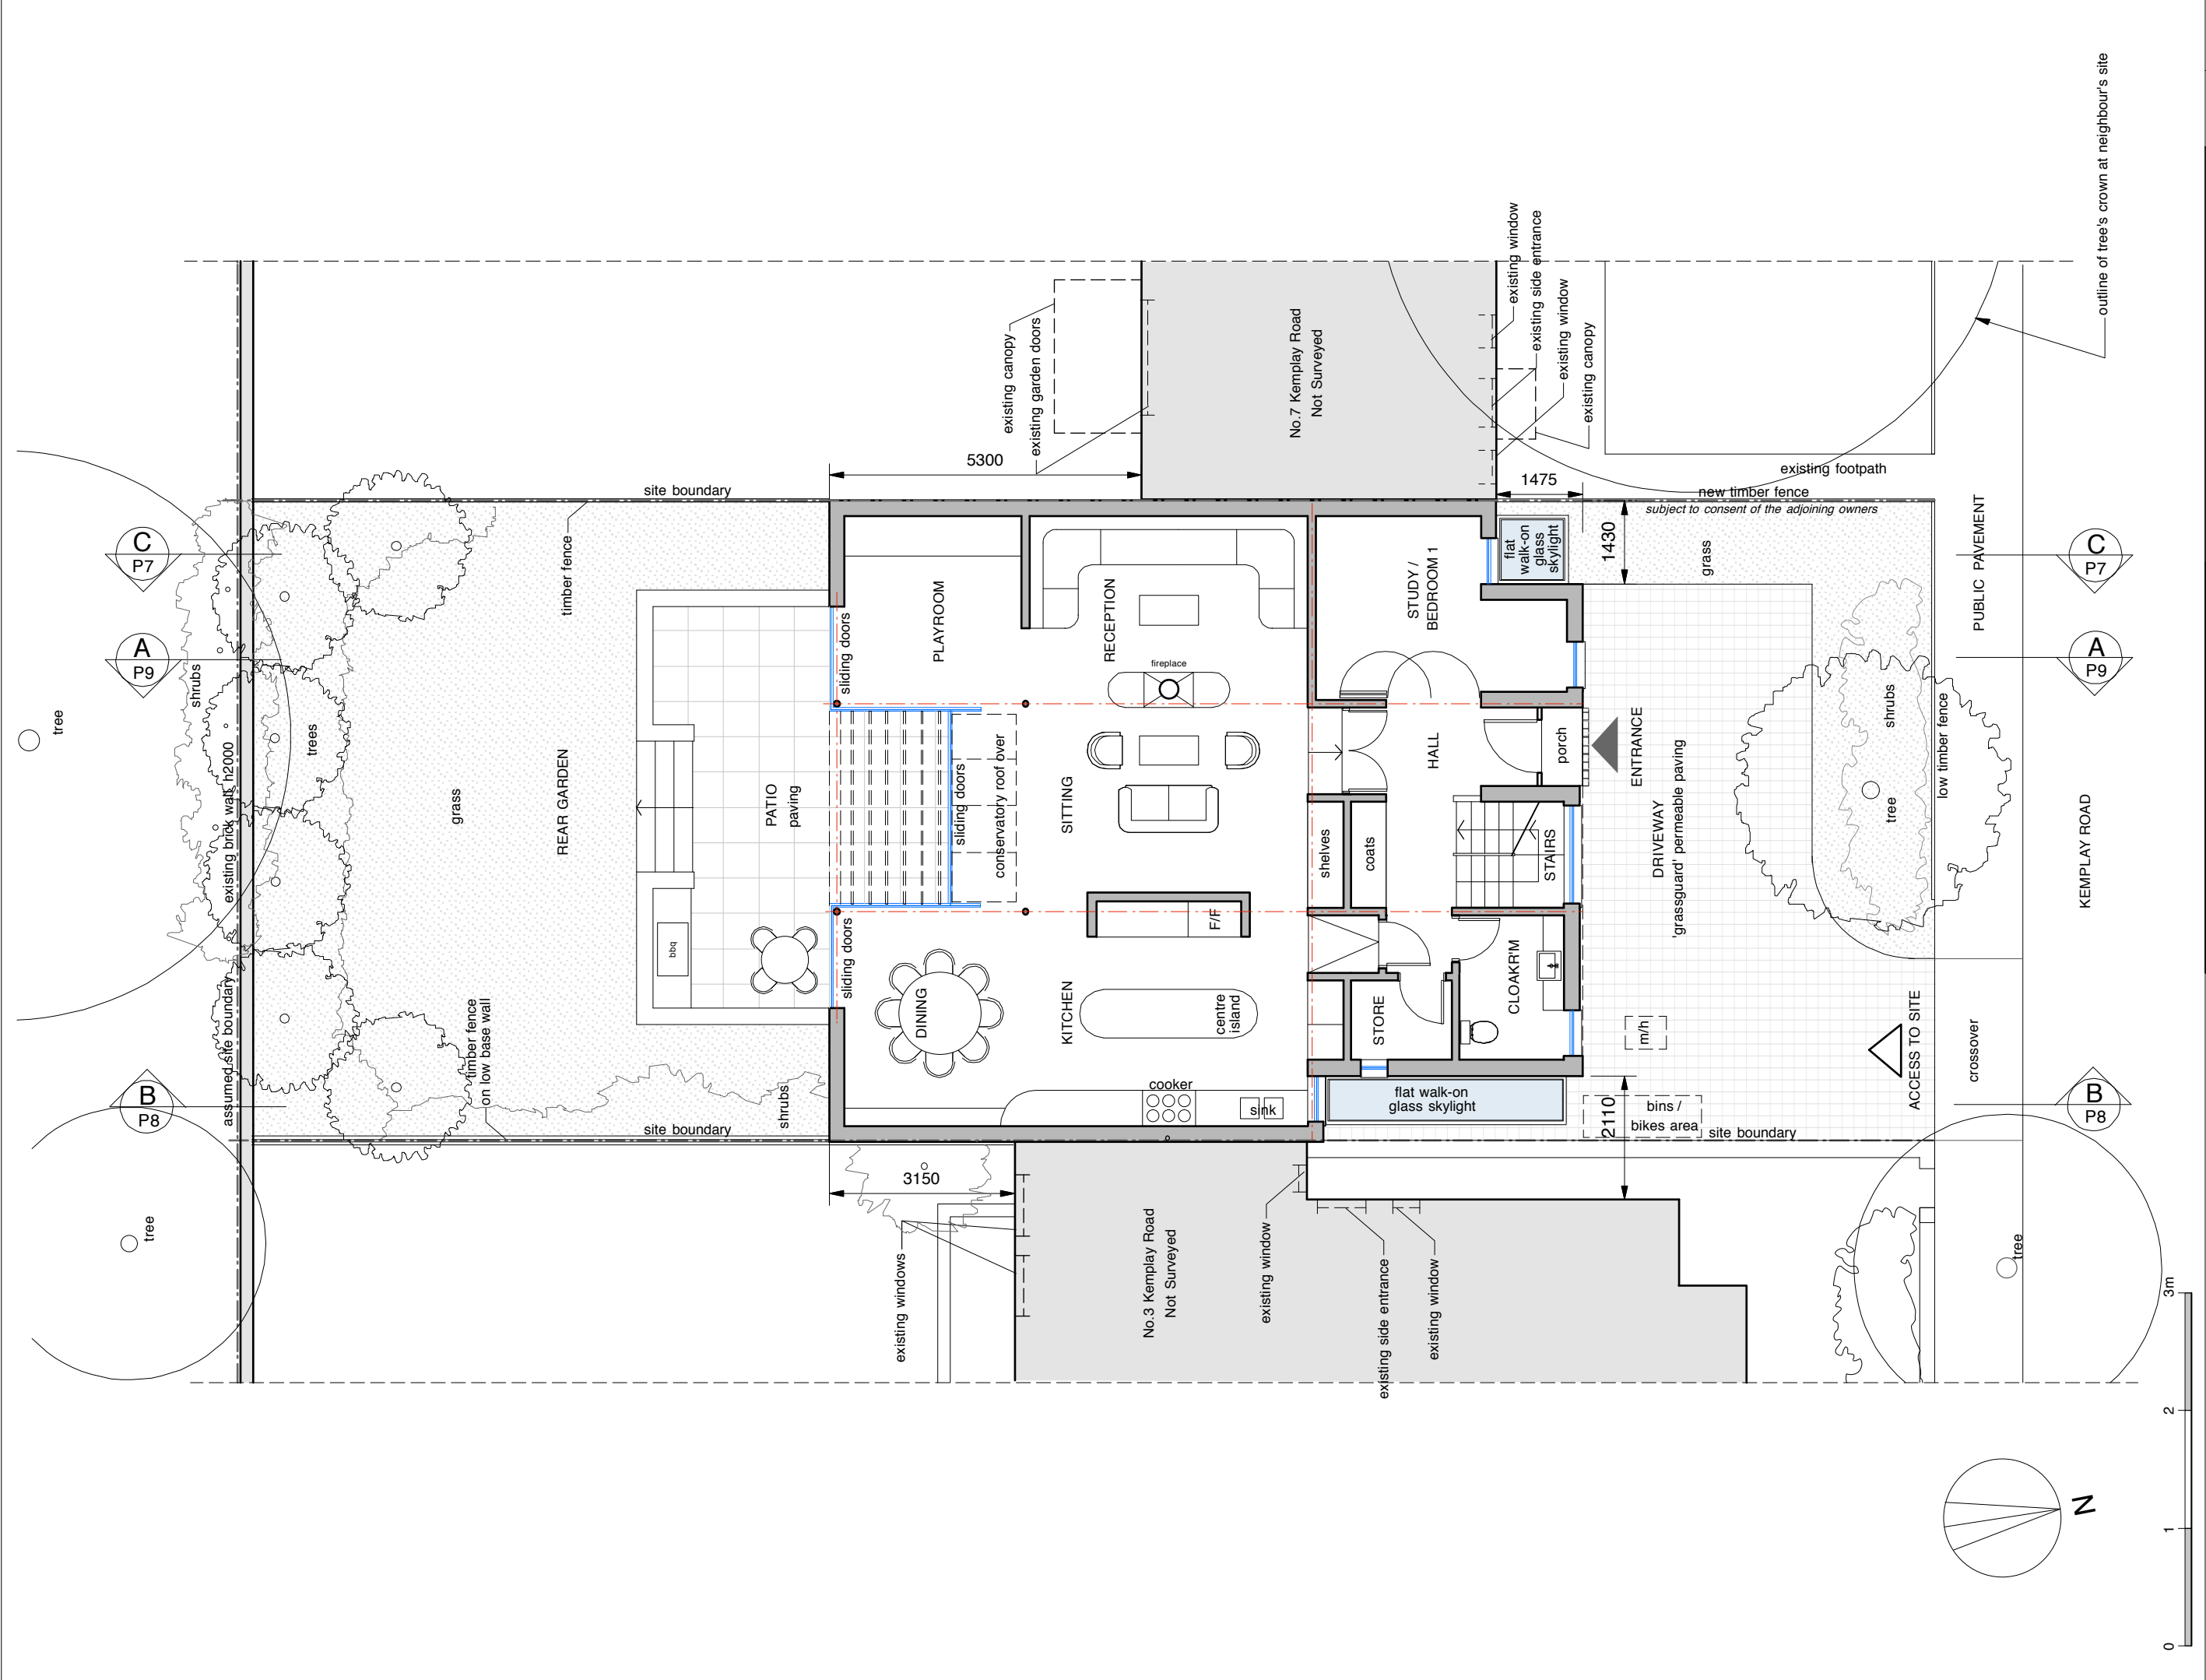

Rev.A (04.12.2013.) Update to layout. Trees added.

PLANNING ISSUE

ALL DIMENSIONS
TO BE CHECKED ON SITE
DO NOT SCALE

DRAWING	GROUND FLOOR - PROPOSED
PROJECT	5 KEMPLAY ROAD, NW3
CLIENT	MR & MRS FOURNIER

TAG ARCHITECTS	
TAG ARCHITECTS 14 BELSIZE CRESCENT, HAMPSTEAD, LONDON NW3 5QU TEL : 020 7431 7974	

DATE	01.13	SCALE	1:100 @A3
JOB	126	DRAWING	P1A