


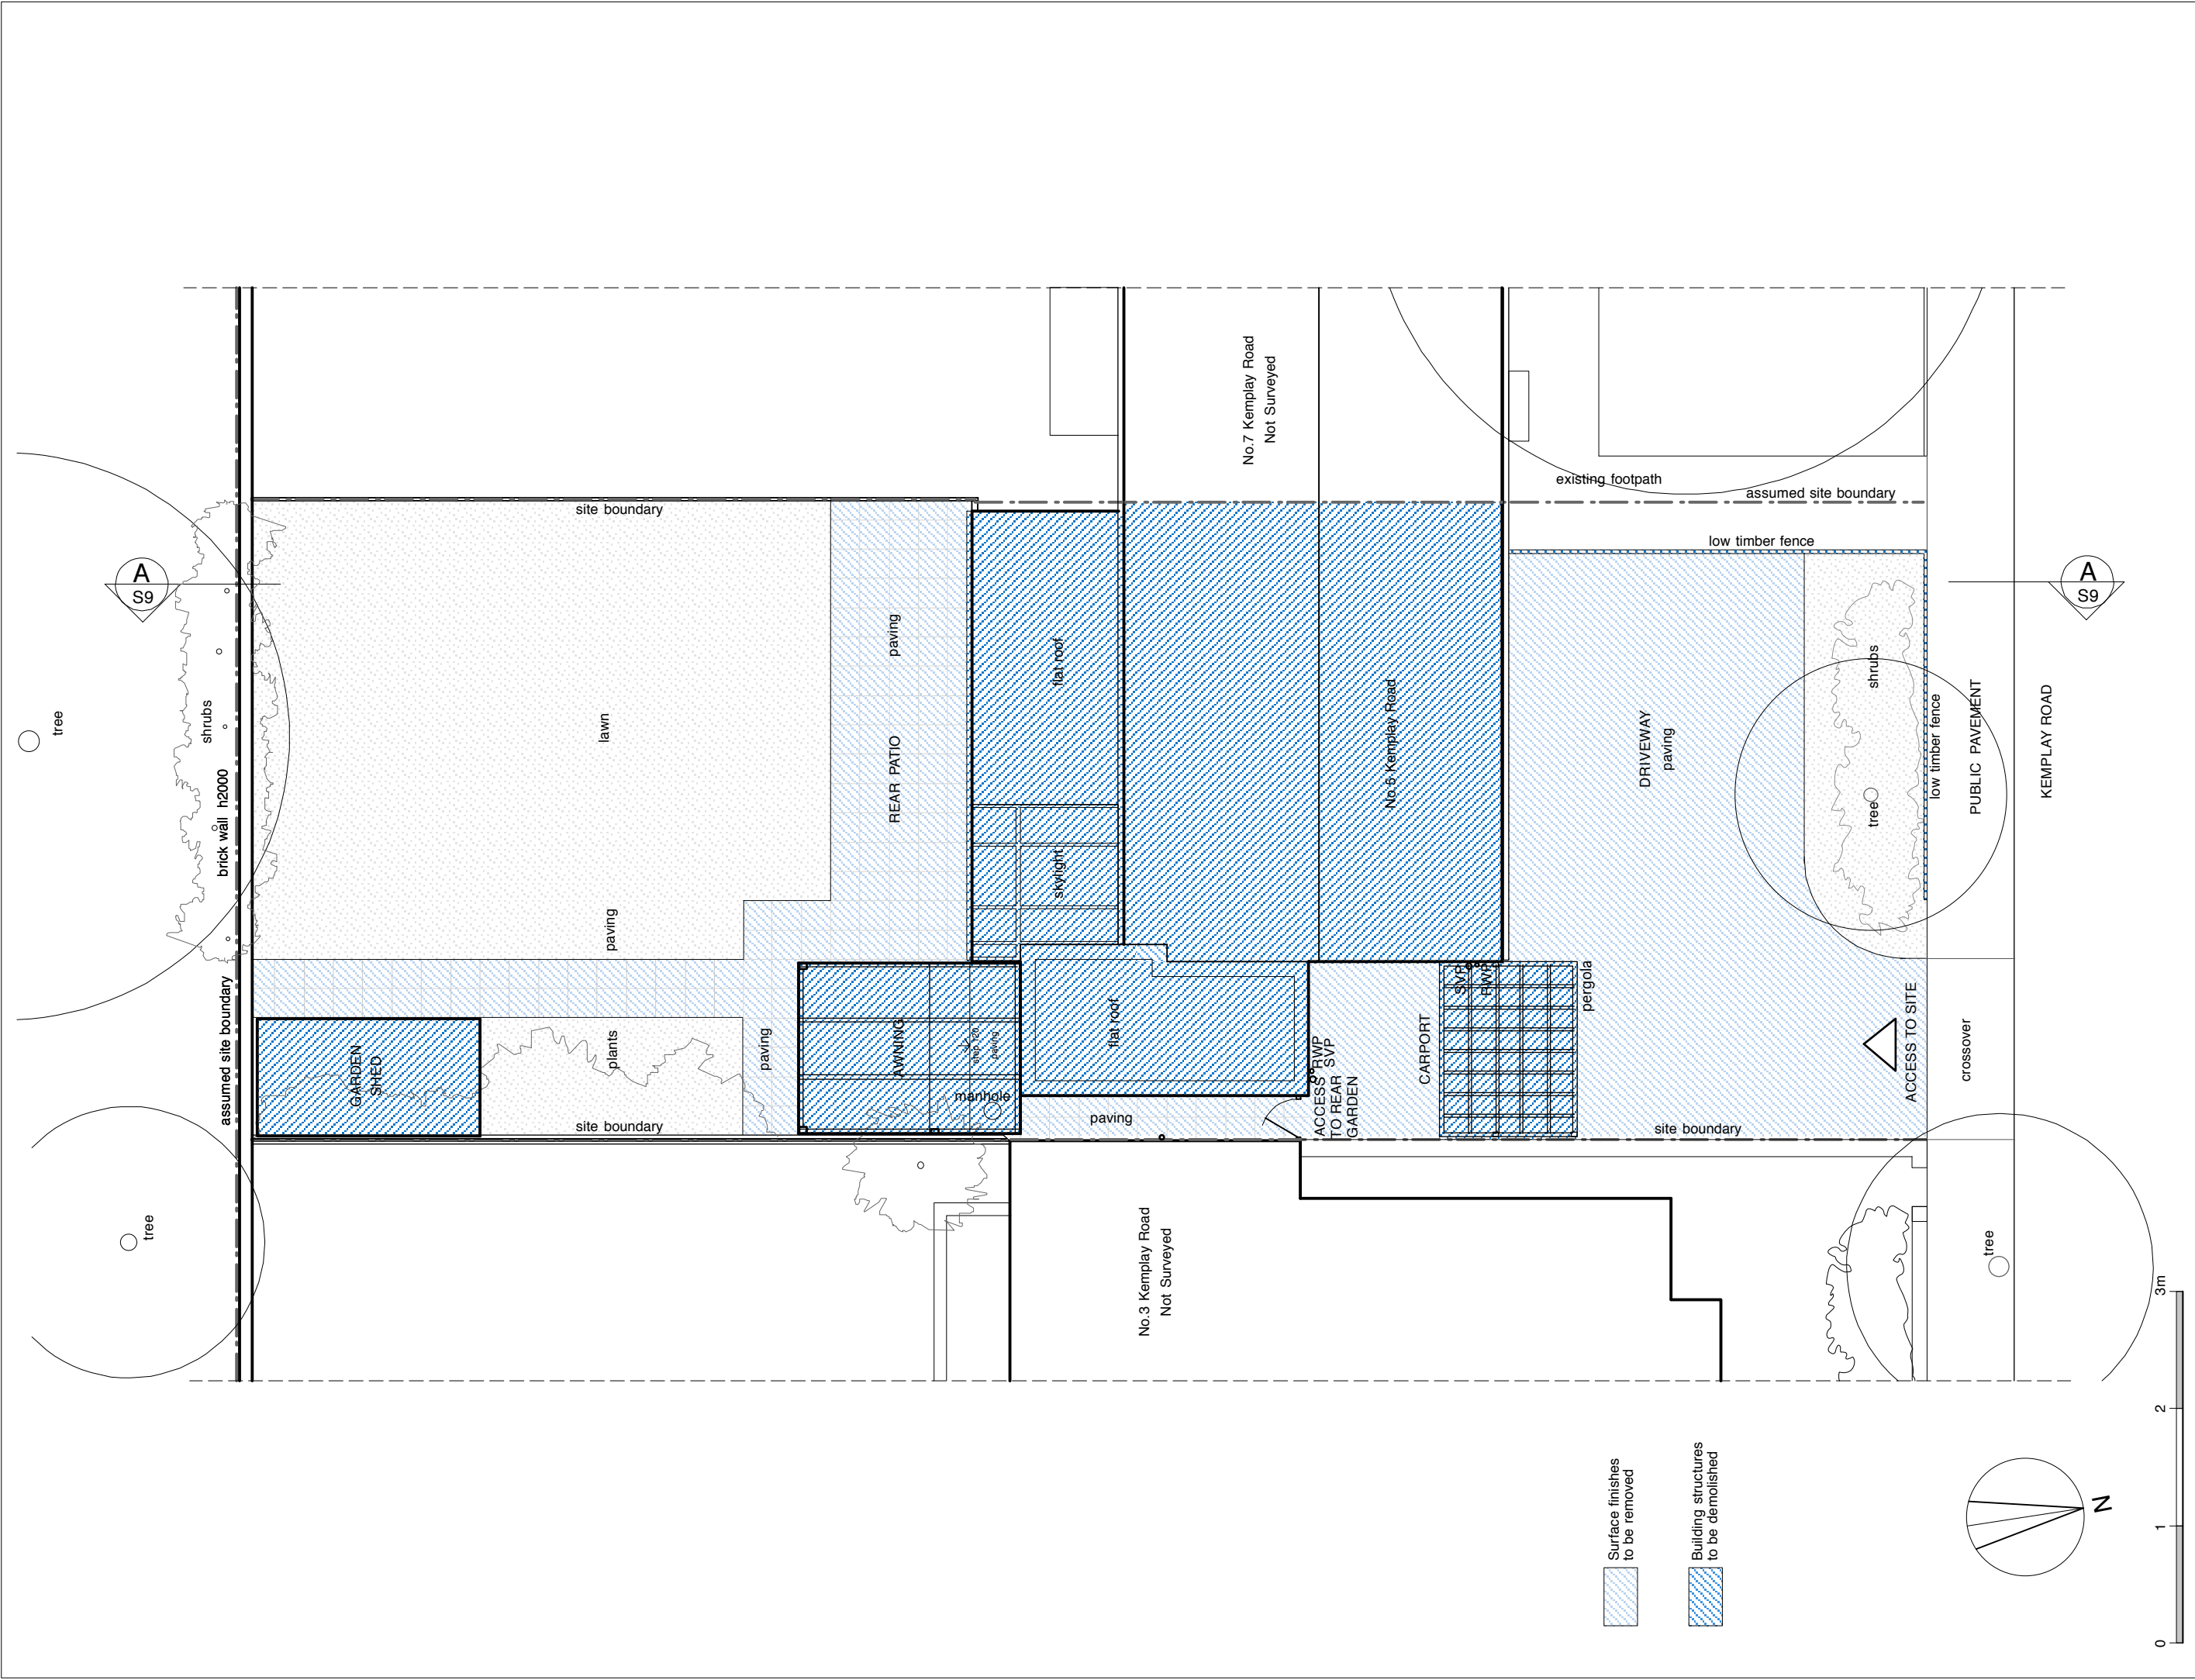

PLANNING ISSUE

DRAWING
SITE PLAN EXIST. - DEMOLITIONS

PROJECT
5 KEMPLAY ROAD, NW3

CLIENT
MR & MRS FOURNIER

ALL DIMENSIONS
TO BE CHECKED ON SITE
DO NOT SCALE

TAG
ARCHITECTS

TAG ARCHITECTS
14 BELSIZE CRESCENT, HAMPSTEAD, LONDON NW3 5QU
TEL : 020 7431 7974

DATE
01.13

SCALE
1:100 @A3

JOB
126

DRAWING
S12