


EXISTING

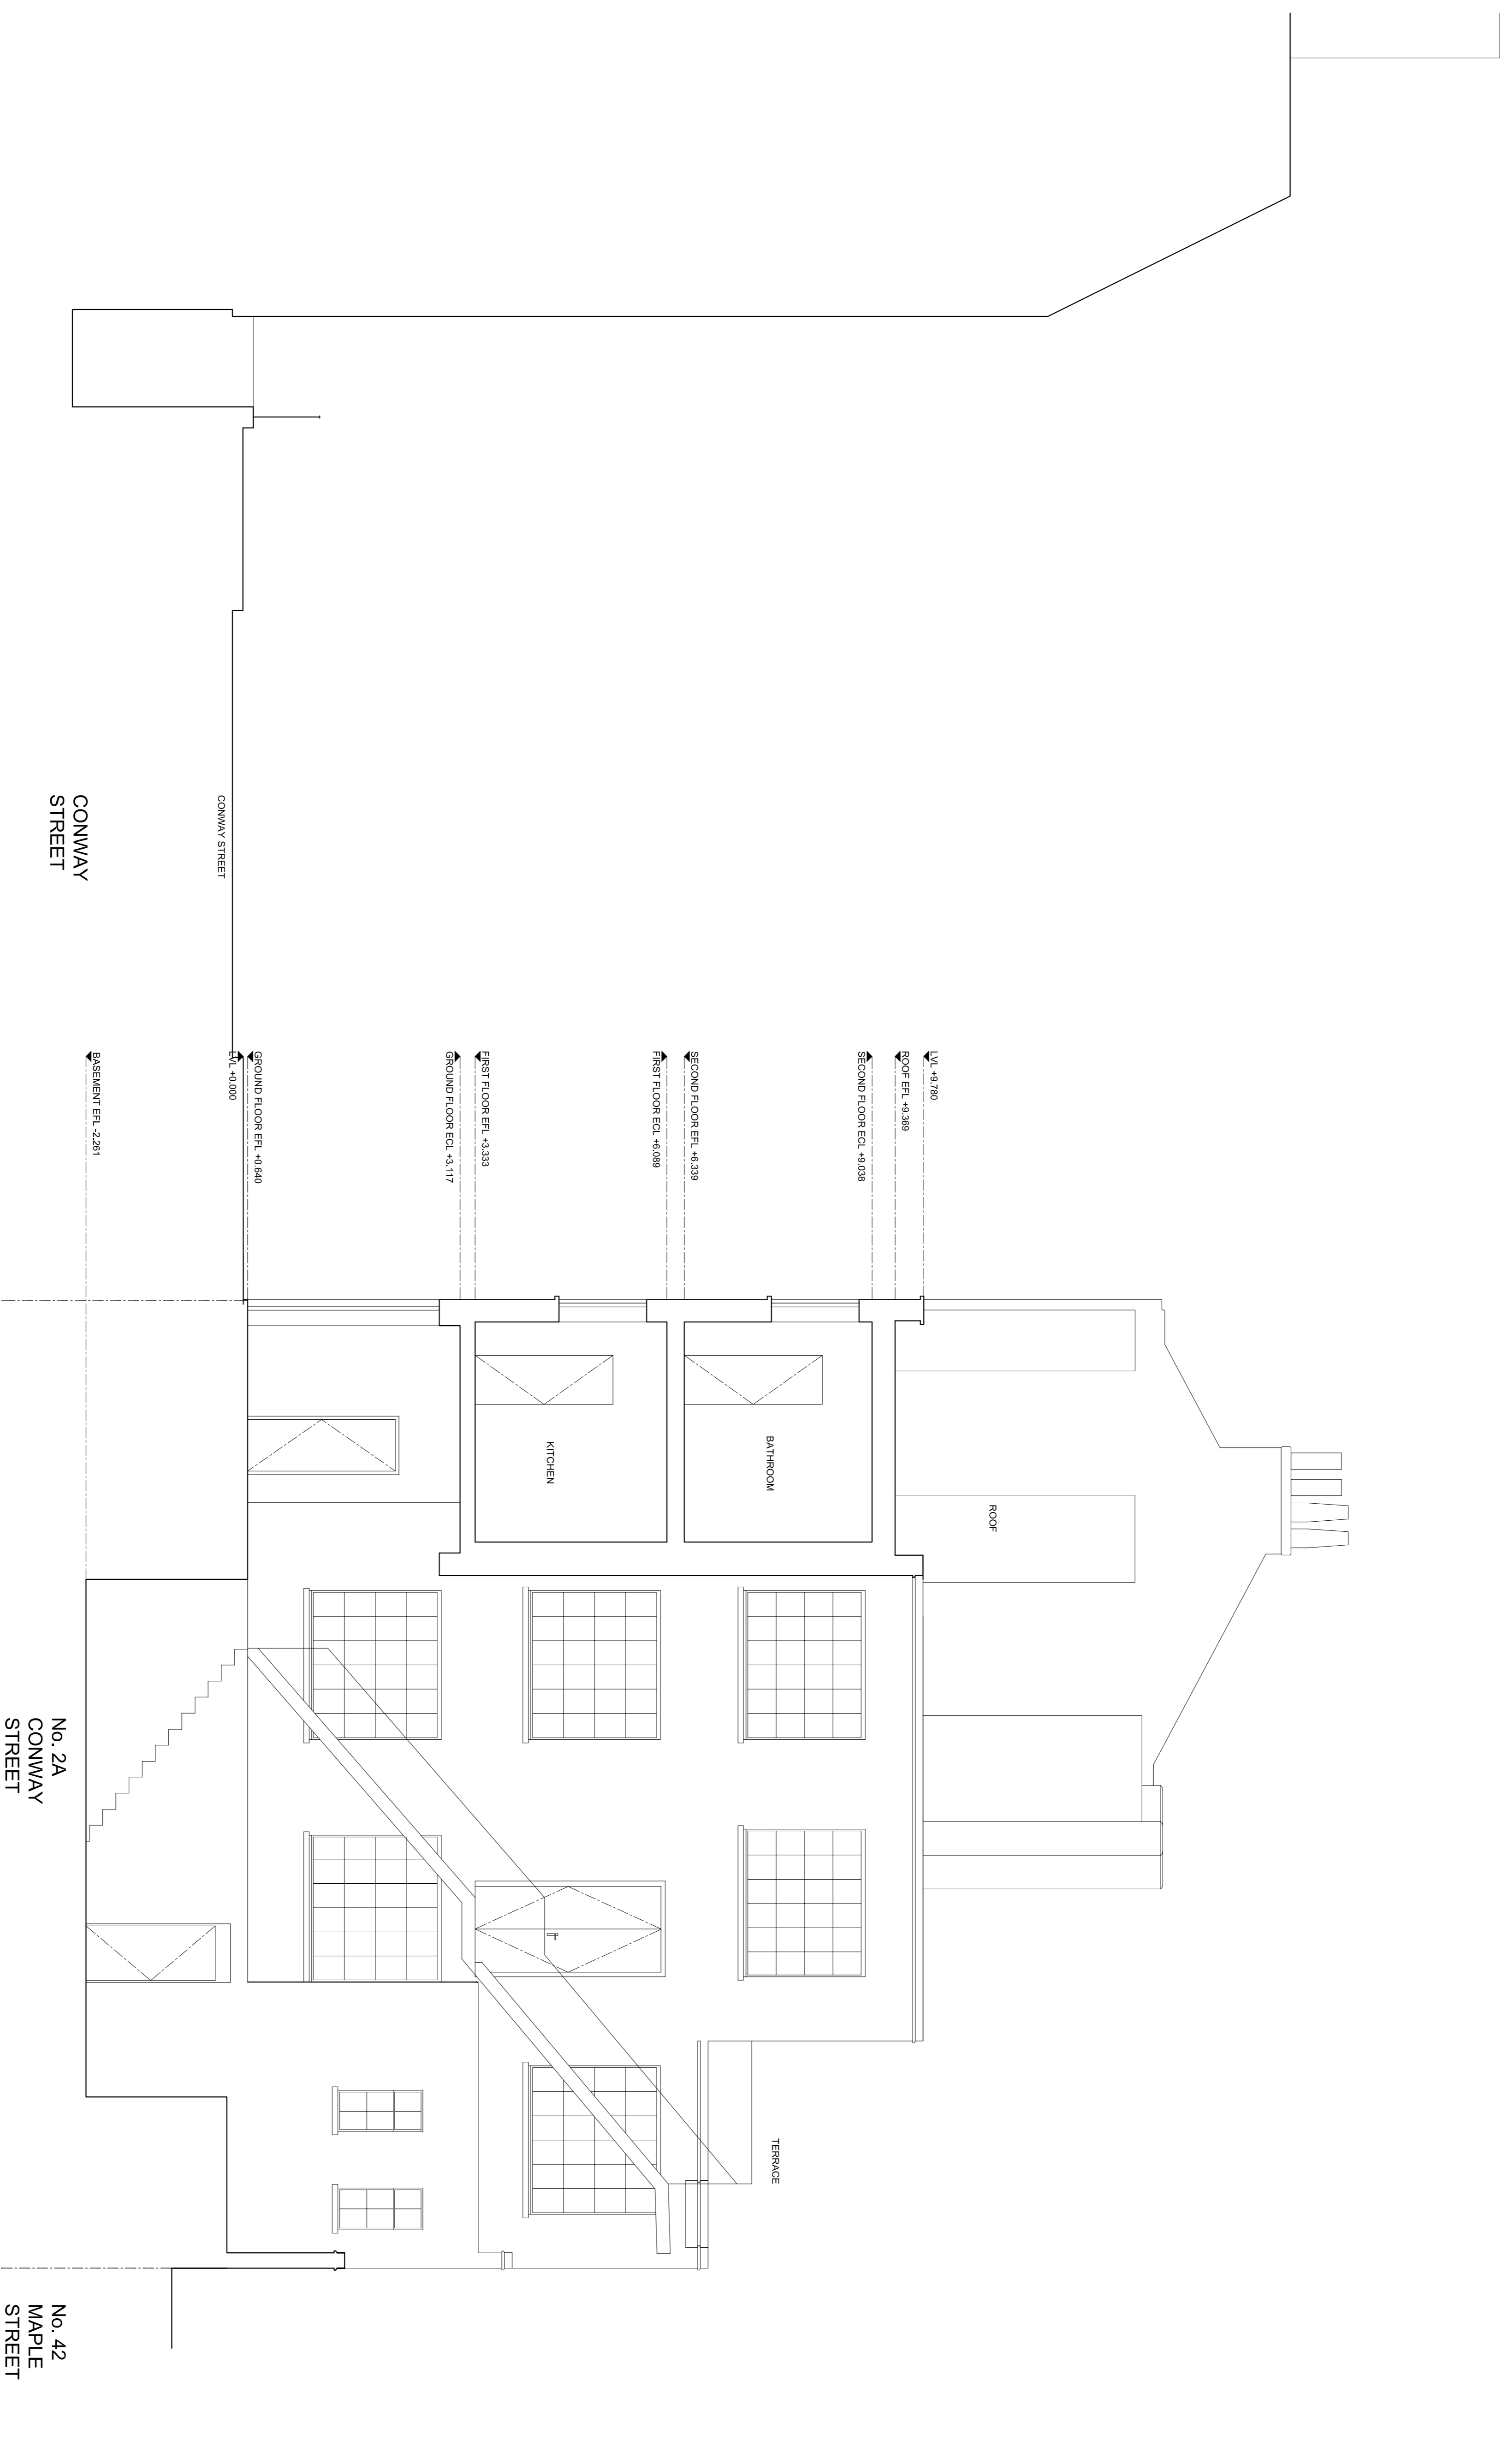

SIDE ELEVATION/SECTION DD

CONWAY STREET

No. 2A
CONWAY STREET

No. 42
MAPLE STREET

ADDRESSES
2A CONWAY STREET
LONDON
W1T 6BA

TITLE
SIDE ELEVATION /
SECTION DD

STATUS PLANNING

SCALE 1:50@A1 & 1:100@A3

DATE OCTOBER 2013

PROJECT 850

DWG NO. 212

REV. P1