




PROPOSED

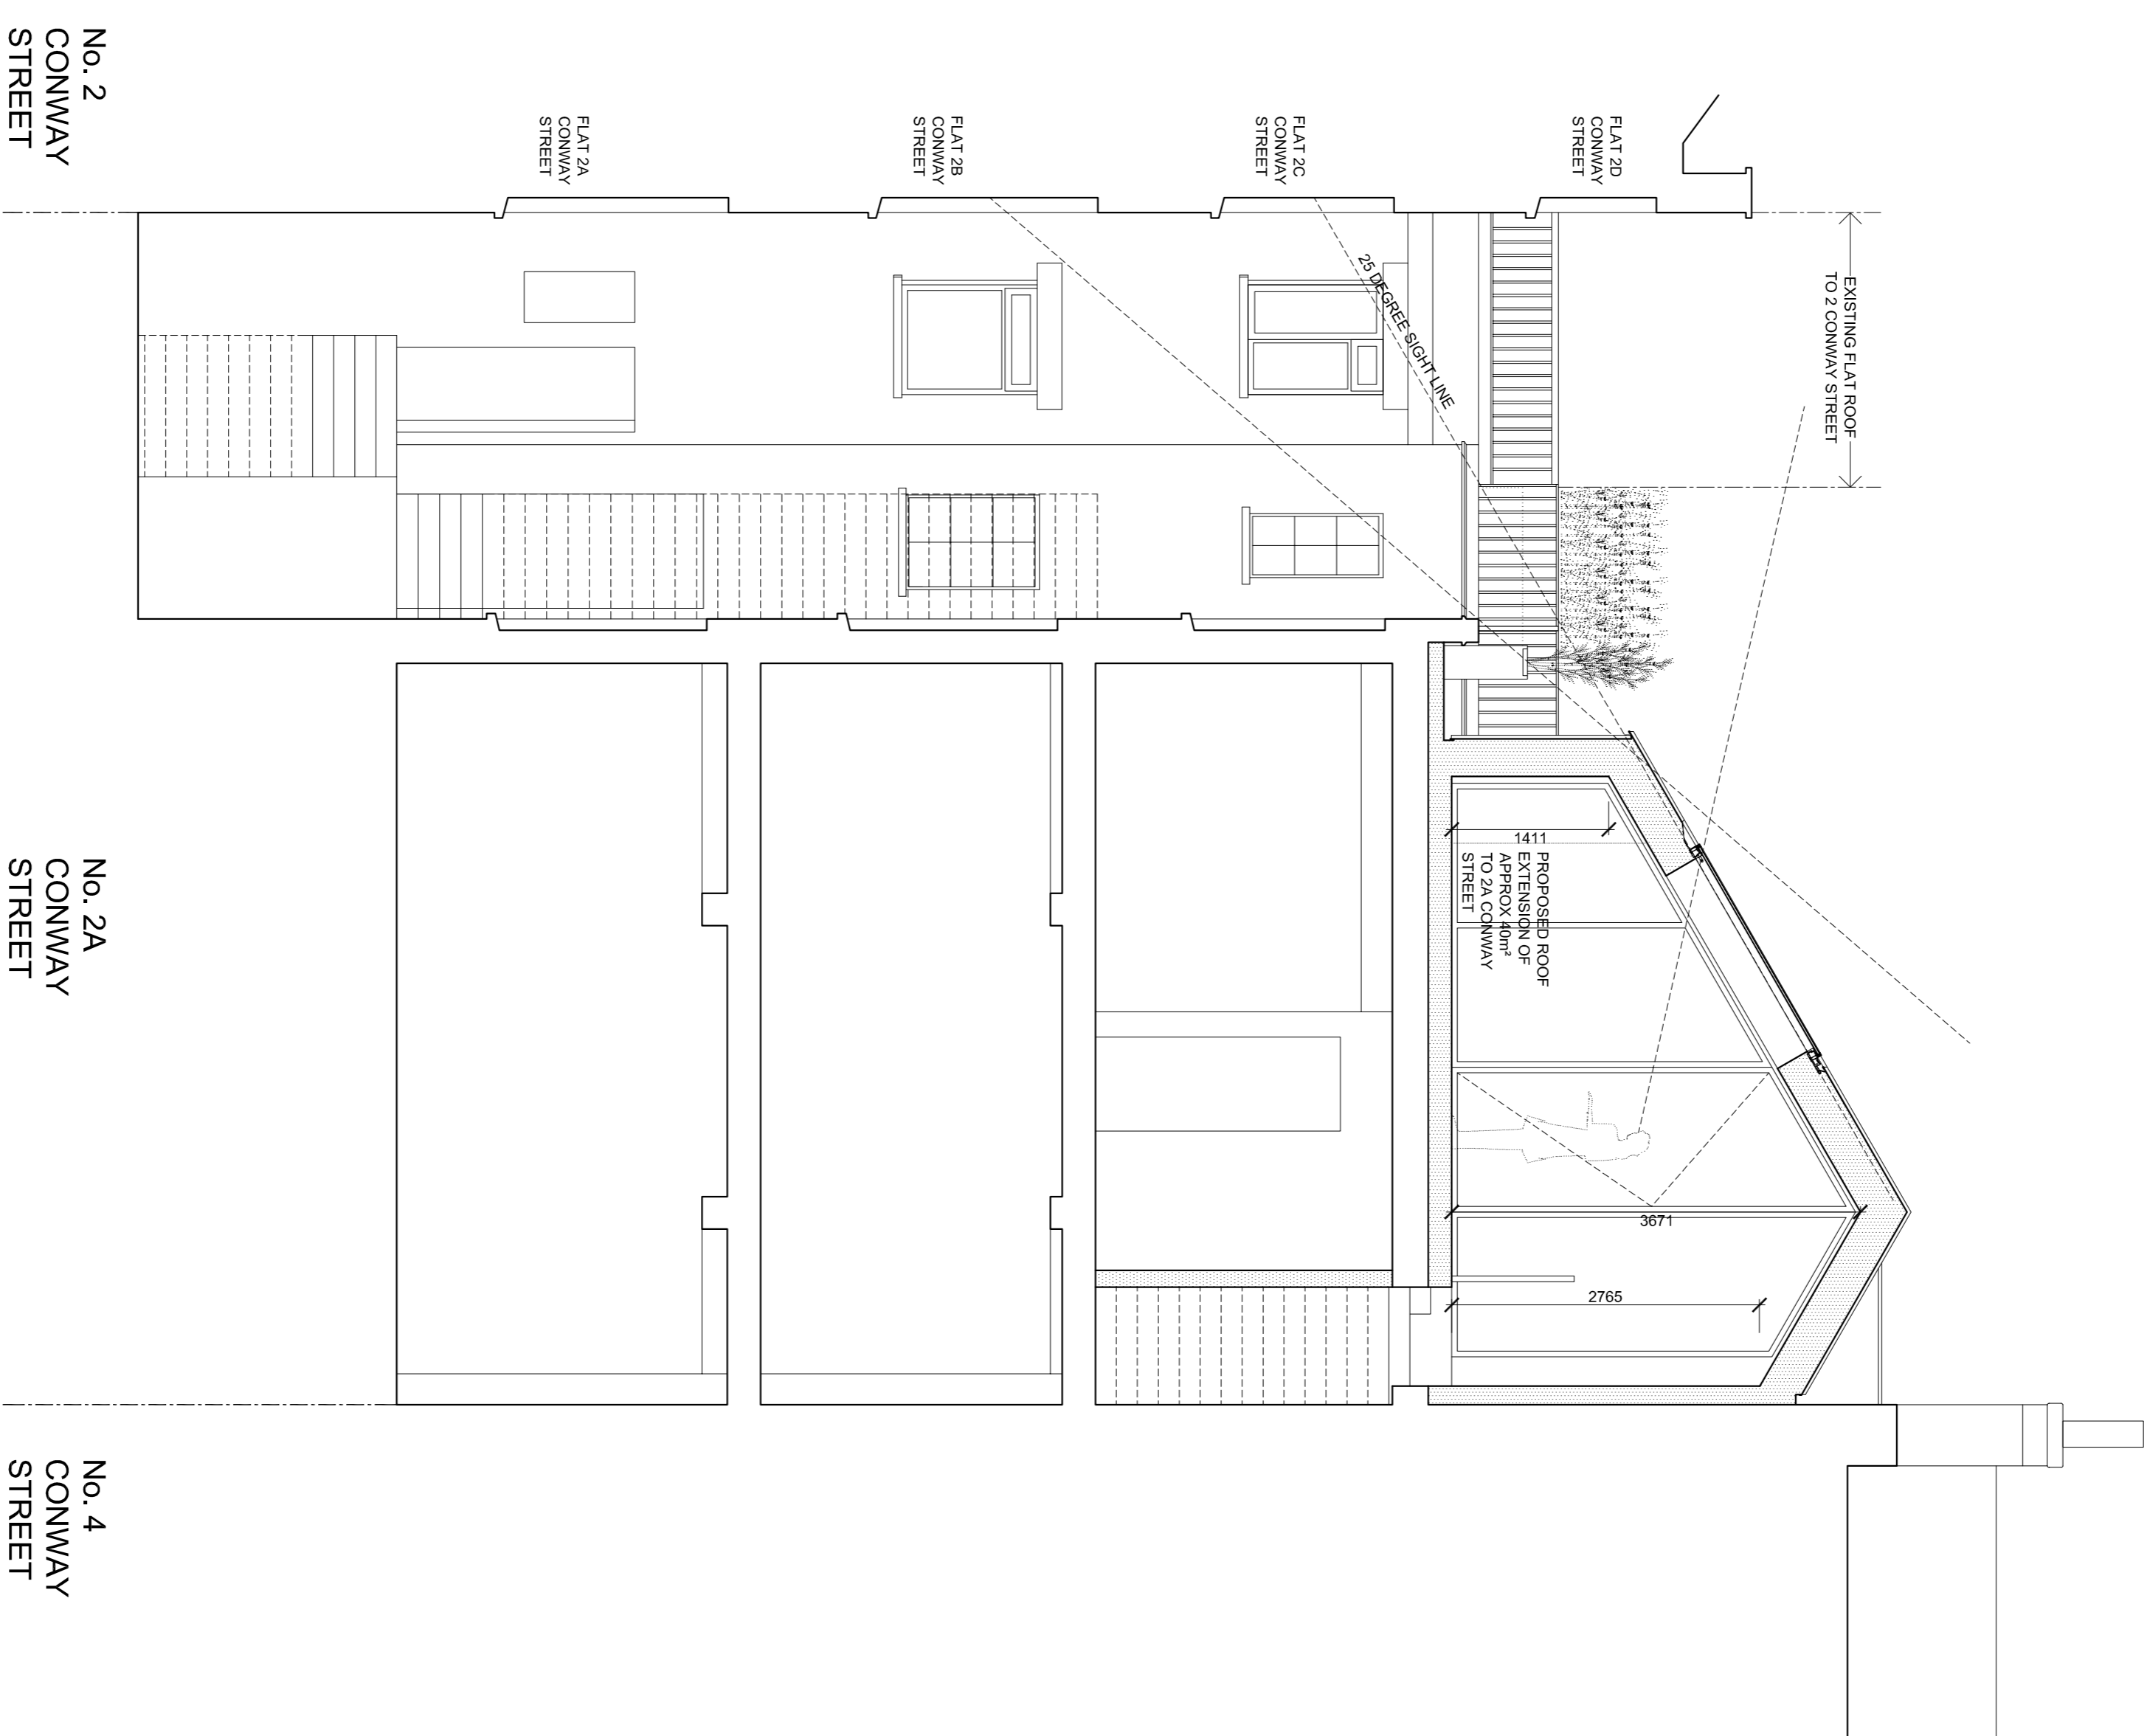

SECTION CC

ADDRESS
2A CONWAY STREET
LONDON
W1T 6BA

TITLE
PROPOSED SECTION CC

STATUS	PROJECT	DATE	BY	CHECKED BY
PLANNING	950	OCTOBER 2013	CF	CF

DATE	BY	CHECKED BY
OCTOBER 2013	CF	CF

PROJECT NO.	DWG NO.	REV.
950	008	311

©2013 P1