




PROPOSED

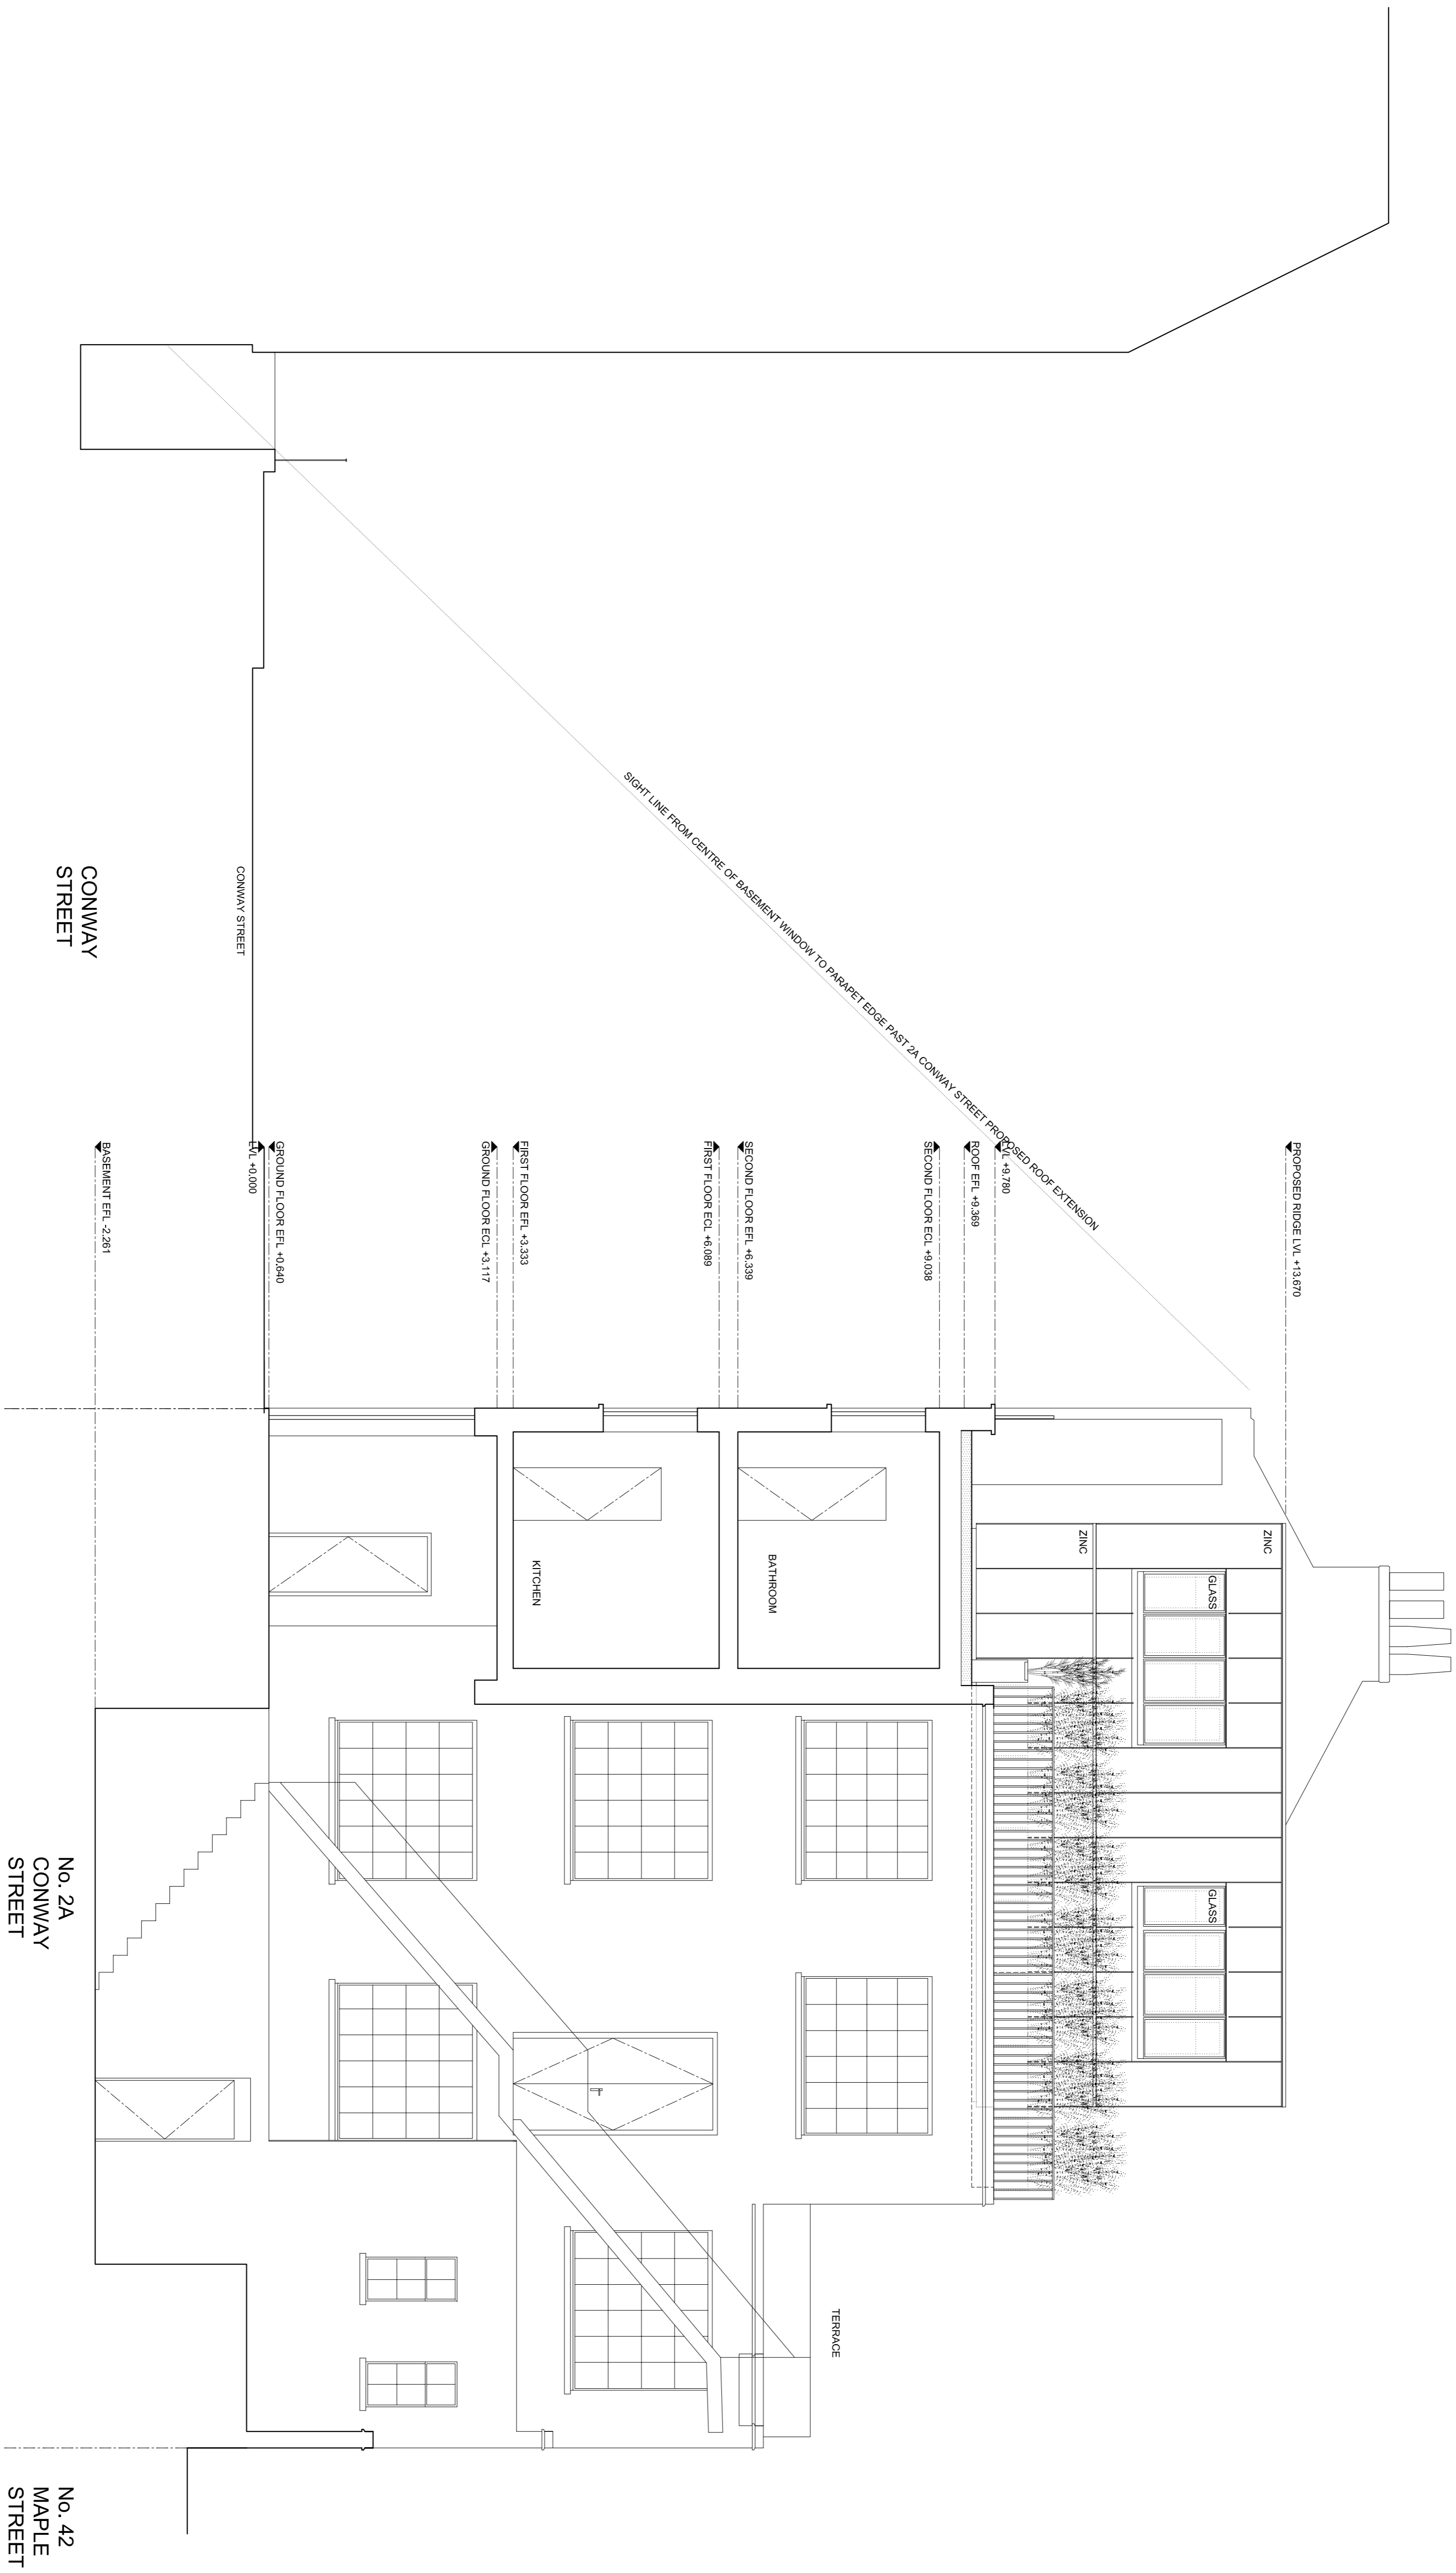

SIDE ELEVATION/SECTION DD

CONWAY STREET

No. 2A
CONWAY STREET

No. 42
MAPLE STREET

ADDRESS
2A CONWAY STREET
LONDON
W1T 6BA

TITLE
PROPOSED SIDE
ELEVATION / SECTION DD

STATUS PLANNING

SCALE 1:50@A1 & 1:100@A3

DATE OCTOBER 2013

PROJECT 850 (08) 312 P1

PROPOSED SIDE ELEVATION/SECTION DD - 1:50 @ A1 & 1:100 @ A3

