




2013/63915 + 63917

Sectional Elevation

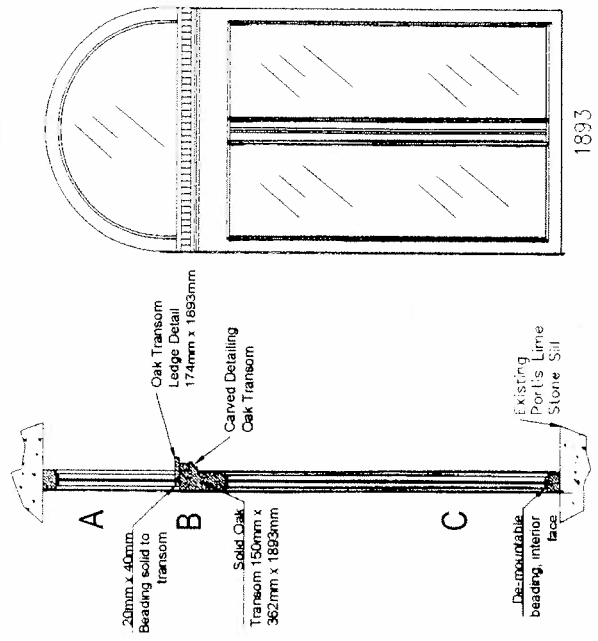


Scale: 1:20

Plan Elevation (Front)

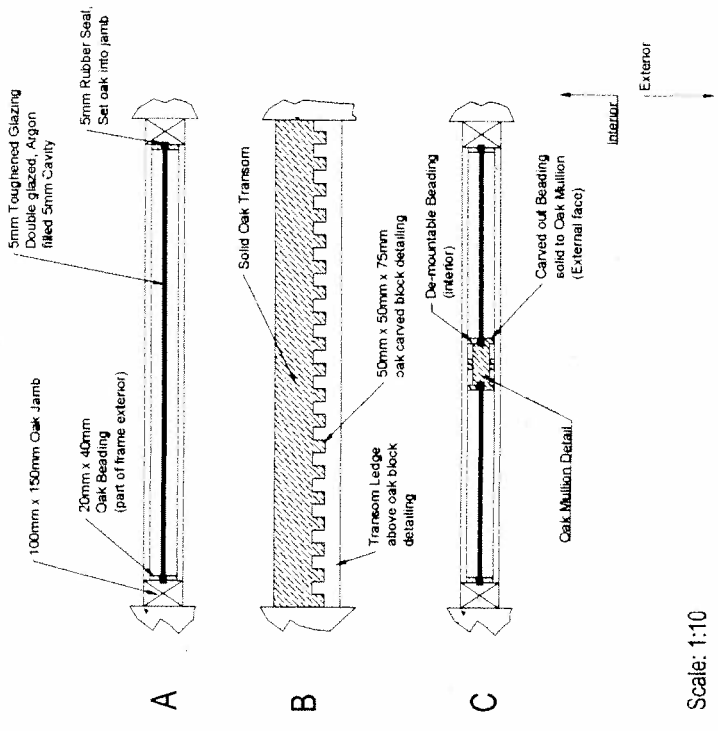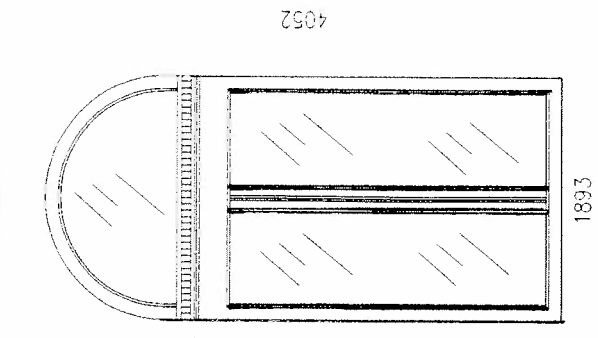

Scale: 1:10

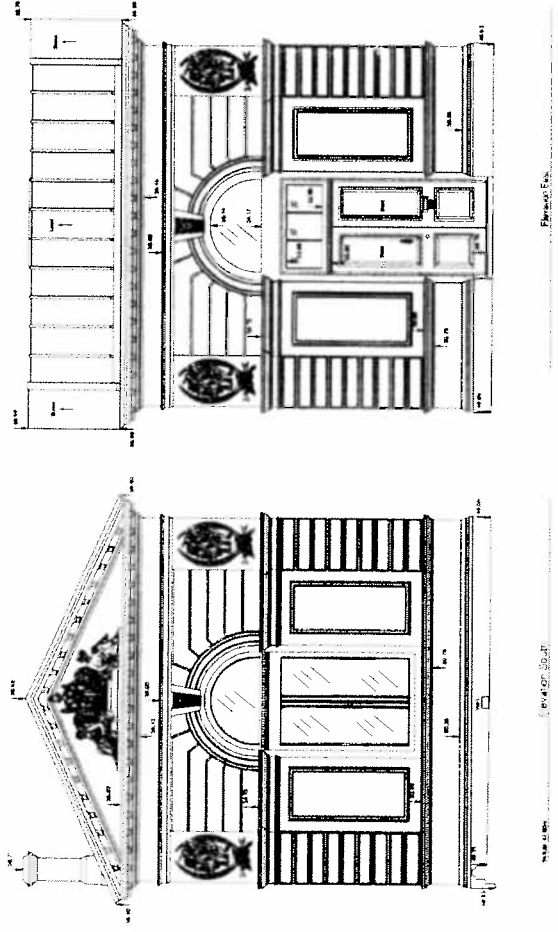

Scale: 1:50


NOTES

1.	Check all dimensions.
2.	Check all materials to be used.
