


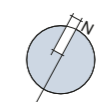
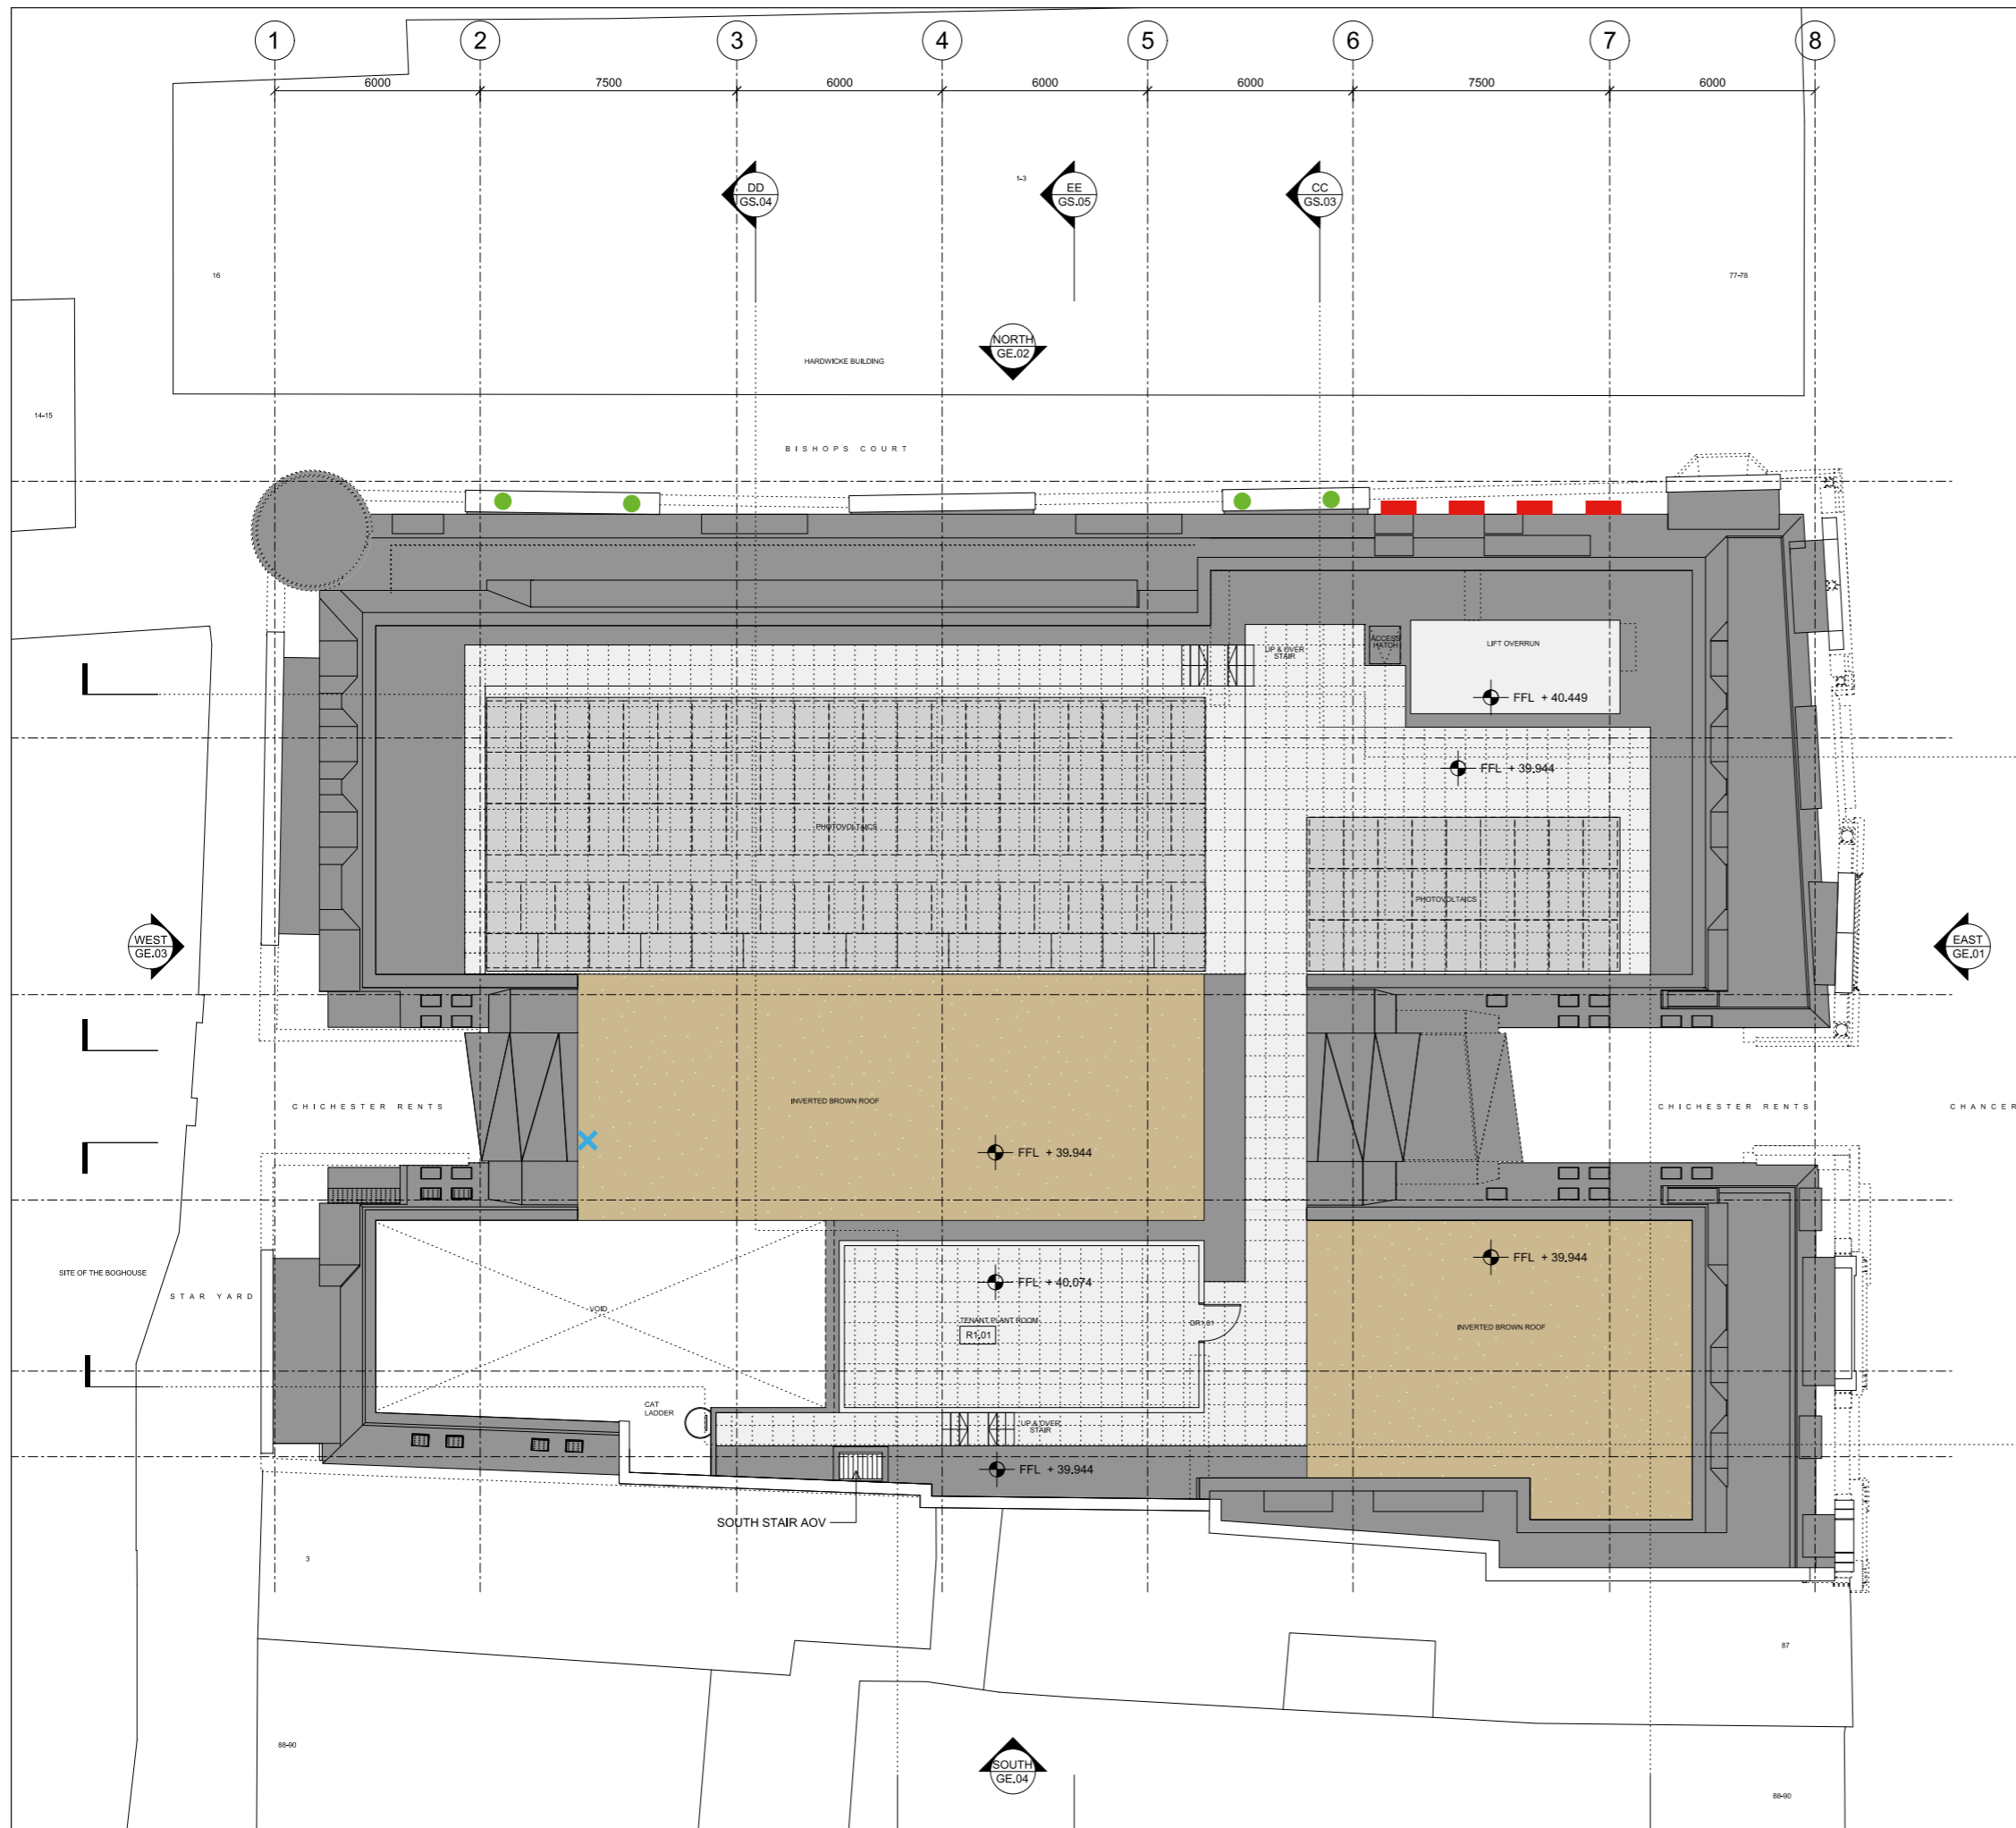


-  2H Schegler Robin Box
-  Schwegler Bat Tube 1FR
-  1SP Schwegler Sparrow Terrace



<p>Project Details</p> <p>Figure Title</p> <p>Figure Ref</p> <p>Date</p> <p>File Location</p>	<p>EED13618-100: 79-86 Chancery Lane</p> <p>Figure 1.1: Recommended Locations for Bird and Bat Boxes</p> <p>EED13618-100_GR_EC_1.1A</p> <p>November 2013</p> <p>\\nt-lncs\weed\projects\eed13618\100\graphics\ec\issued figures</p>
---	---