

PATALAB

Unit 4.3
2-6 Northburgh Street
London EC1V 0AY

p: +44 (0)20 7253 2036
w: www.patalab.com
e: info@patalab.com

Notes

DO NOT SCALE. Use figured dimensions only. ALL contractors are requested to check all dimensions on site before proceeding. All discrepancies to be notified in writing to PATALAB. Dimensions are in millimeters unless stated otherwise. All levels are in meters above AOD unless stated otherwise. No areas indicated, or areas calculated from this drawing should be used for valuation purposes or as the basis for development contracts. Copyright by PATALAB. All rights reserved including the right of reproduction in whole or part, in any form or media.


Client

Albert & Daniel Hay

Project

72 Hampstead High Street
London, NW3 1QP

Key Plan

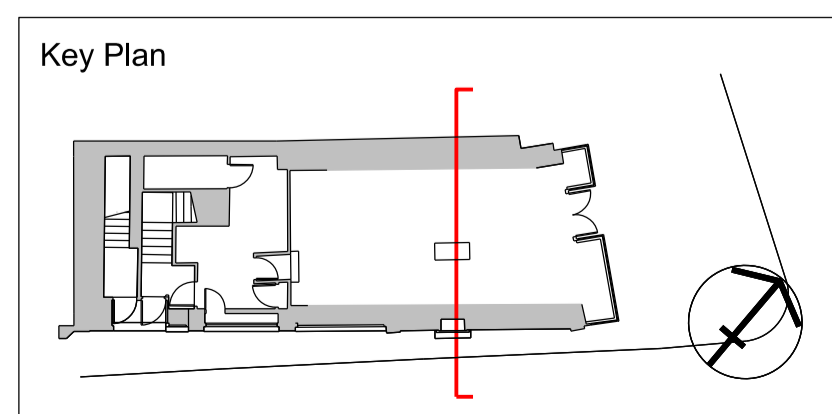

| Rev | Date | Reason for Issue |
|-----|----------|---------------------|
| 00 | 20.11.13 | Issued for Planning |
| | | |
| | | |
| | | |
| | | |
| | | |

PATALAB

Project **72 Hampstead High Street**

Drawing Title **Existing Section C-C**

Scale 1:50@A1 / 1:100@A3 Project No Drawing No Rev
Paper Size A1 / A3 Date 20.11.13 **1202 PA1212 00**