
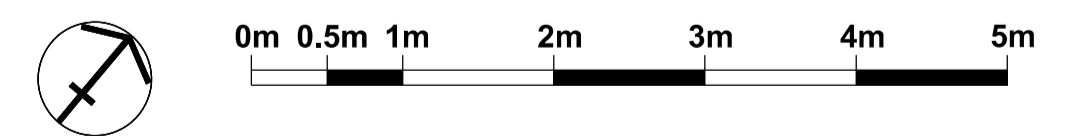


Key: \_\_\_\_\_

 Demolition

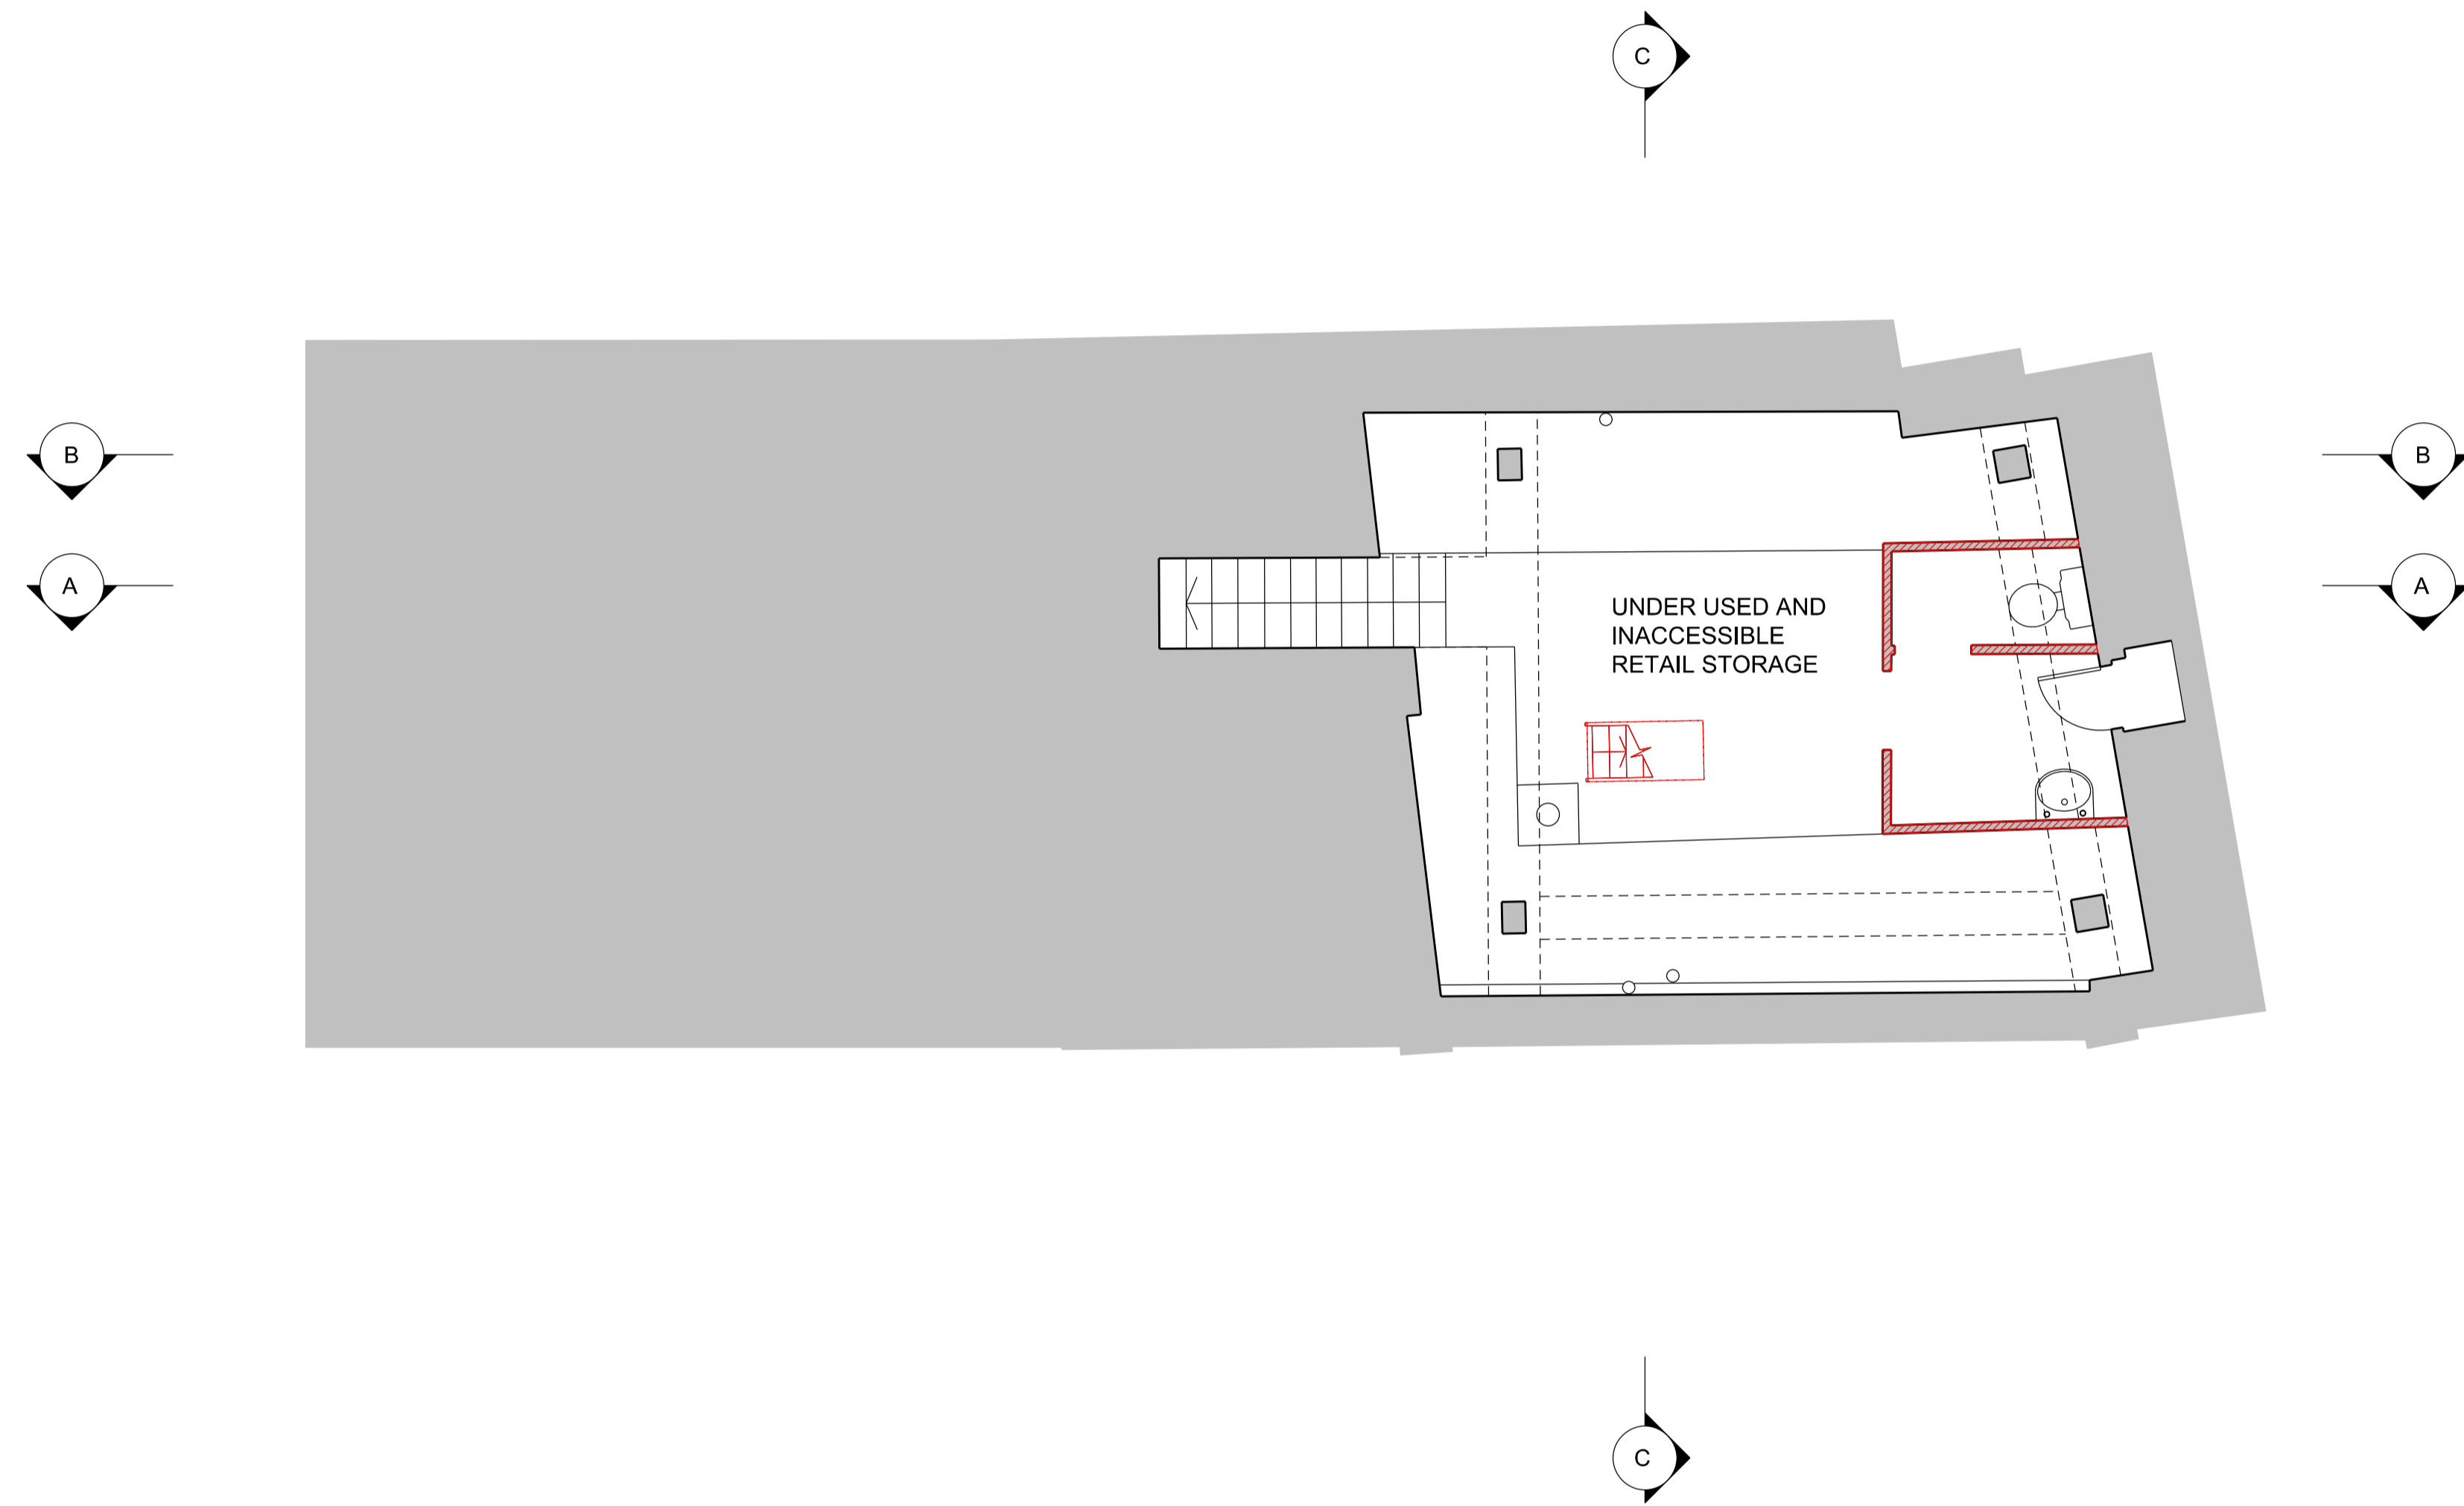

### PATALAB

Unit 4.3  
2-6 Northburgh Street  
London EC1V 0AY

p: +44 (0)20 7253 2036  
w: www.patalab.com  
e: info@patalab.com

#### Notes


DO NOT SCALE. Use figured dimensions only. ALL contractors are requested to check all dimensions on site before proceeding. All discrepancies to be notified in writing to PATALAB. Dimensions are in millimeters unless stated otherwise. All levels are in meters above AOD unless stated otherwise. No areas indicated, or areas calculated from this drawing should be used for valuation purposes or as the basis for development contracts. Copyright by PATALAB. All rights reserved including the right of reproduction in whole or part, in any form or media.

#### Client

Albert & Daniel Hay

#### Project

72 Hampstead High Street  
London, NW3 1QP

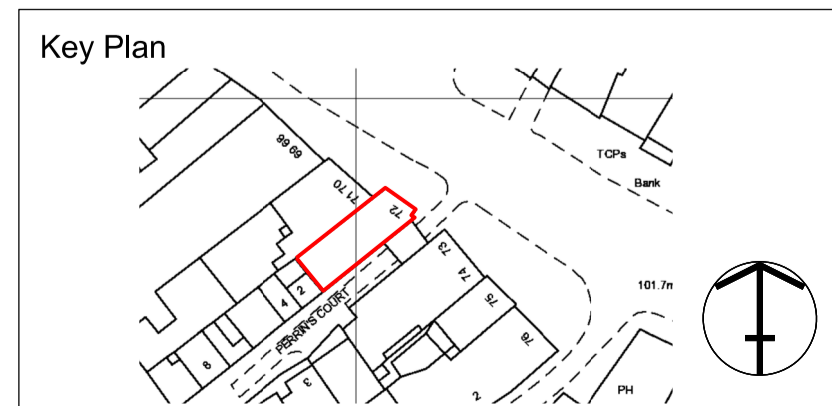

Rev	Date	Reason for Issue
00	20.11.13	Issued for Planning

### PATALAB

Project **72 Hampstead High Street**

Drawing Title **Demolition Lower Ground Floor**

Scale	1:50@A1 / 1:100@A3	Project No	Drawing No	Rev
Paper Size	A1 / A3	<b>1202</b>	<b>PA1510</b>	<b>00</b>
Date	20.11.13			

