
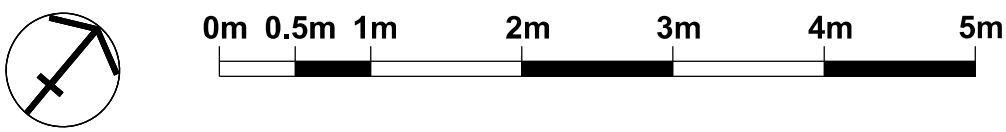


Key:

Existing

New

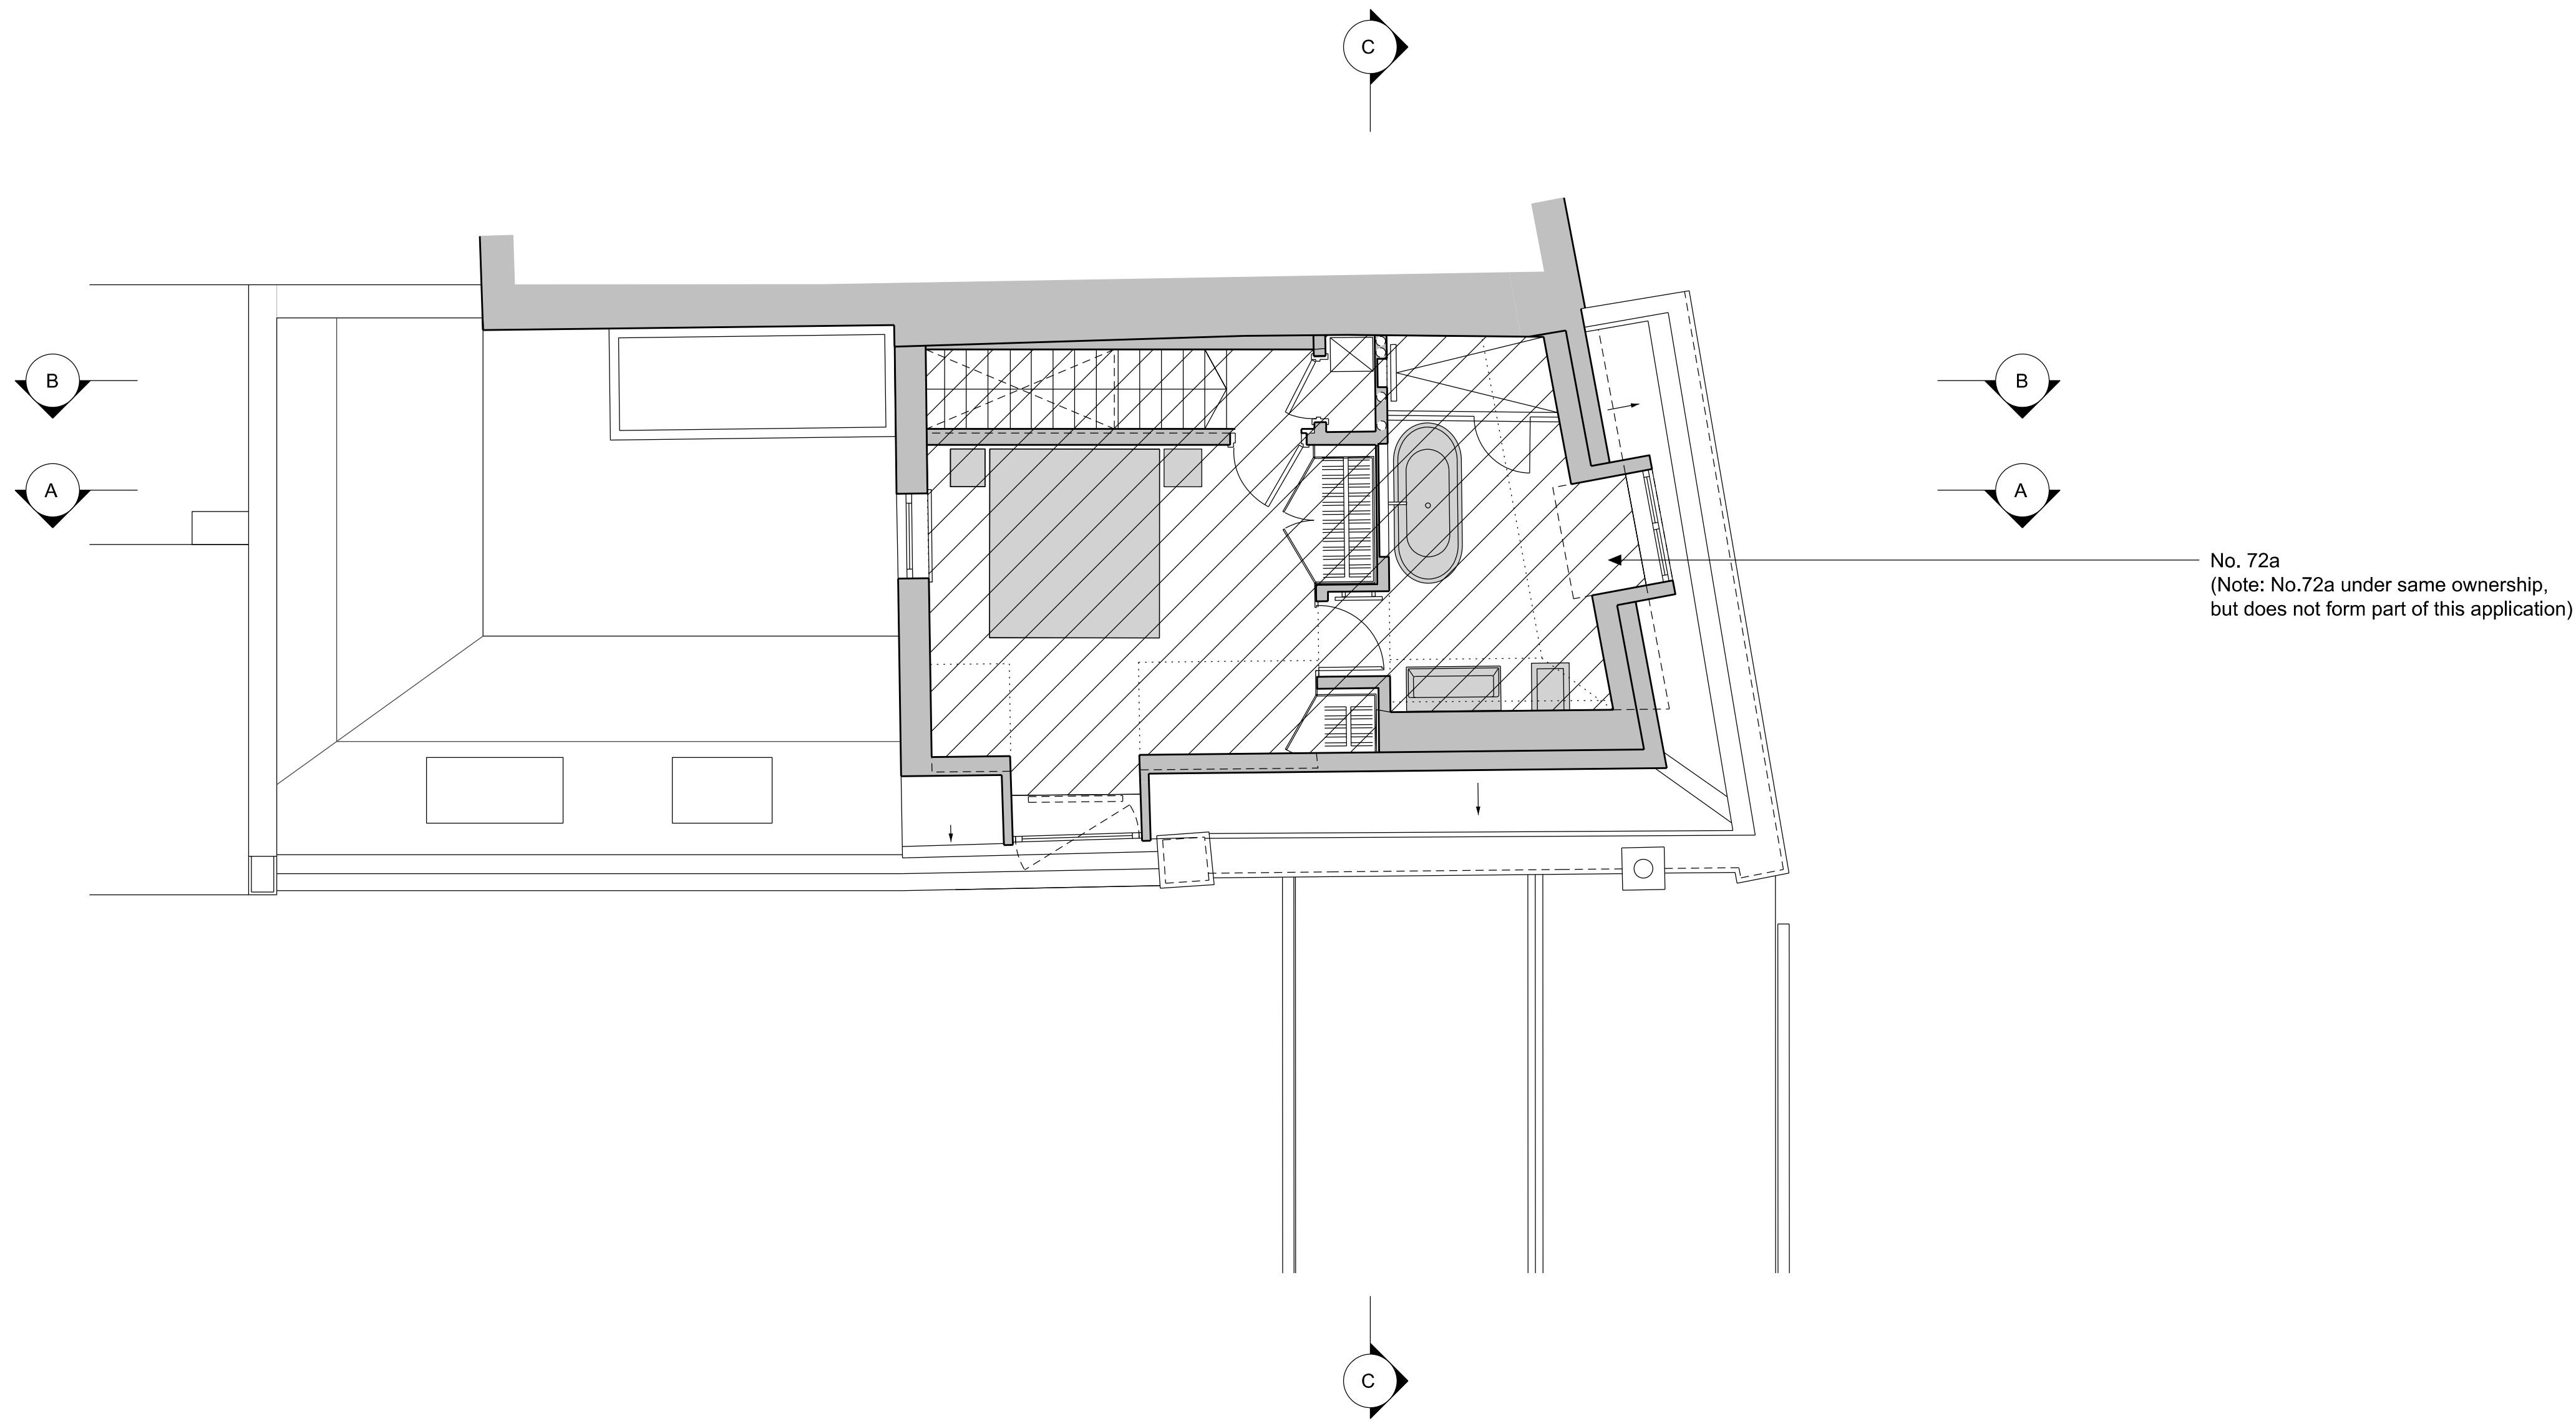


PATALAB
Unit 4.3
2-6 Northburgh Street
London EC1V 0AY
p: +44 (0)20 7253 2036
w: www.patalab.com
e: info@patalab.com

Notes
DO NOT SCALE. Use figured dimensions only. ALL contractors are requested to check all dimensions on site before proceeding.
All discrepancies to be notified in writing to PATALAB.
Dimensions are in millimeters unless stated otherwise.
All levels are in meters above AOD unless stated otherwise.
No areas indicated, or areas calculated from this drawing should be used for valuation purposes or as the basis for development contracts.
Copyright by PATALAB. All rights reserved including the right of reproduction in whole or part, in any form or media.

Client
Albert & Daniel Hay

Project
72 Hampstead High Street
London, NW3 1QP

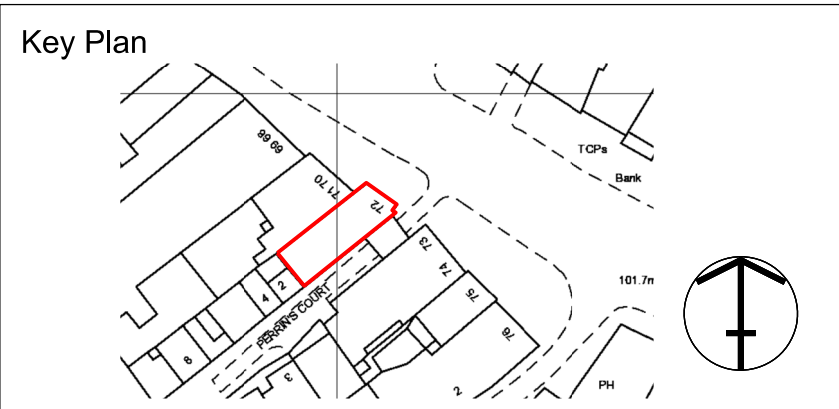

00	20.11.13	Issued for Planning
Rev	Date	Reason for Issue

PATALAB

Project

Drawing Title

Scale

Paper Size

Date

72 Hampstead High Street

Proposed Third Floor

1:50@A1 / 1:100@A3

A1 / A3

20.11.13

Project No

Drawing No

Rev

1202

PA2014

00