



STATUS: **FINAL**

NOTES: This plan refers to Ordnance Survey datum (OS).


Reference: To be used in conjunction with SDP drawing No. S10-261-100, Reference 101 & 102 (Level Survey) and S10-261-201 (Elevation G).

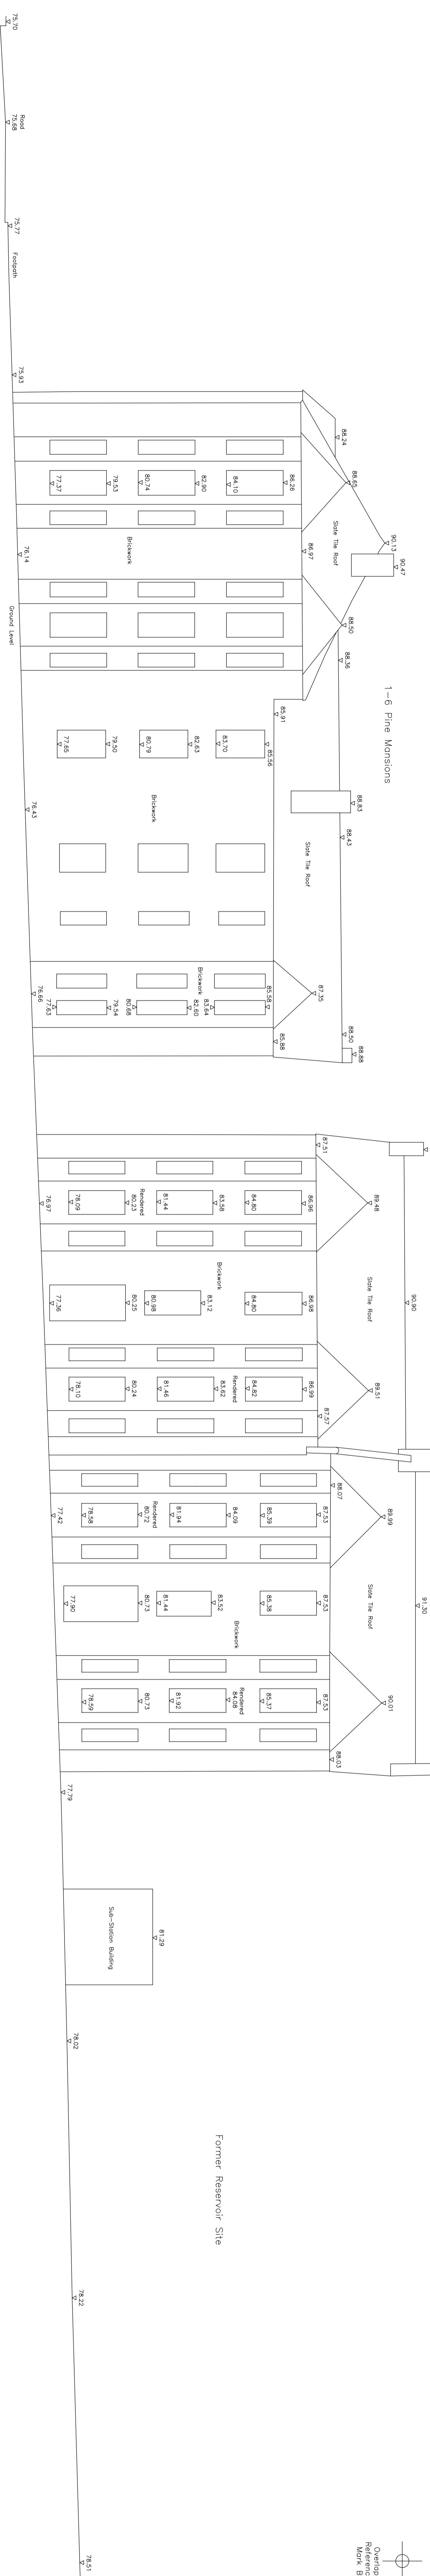

Outline Elevation

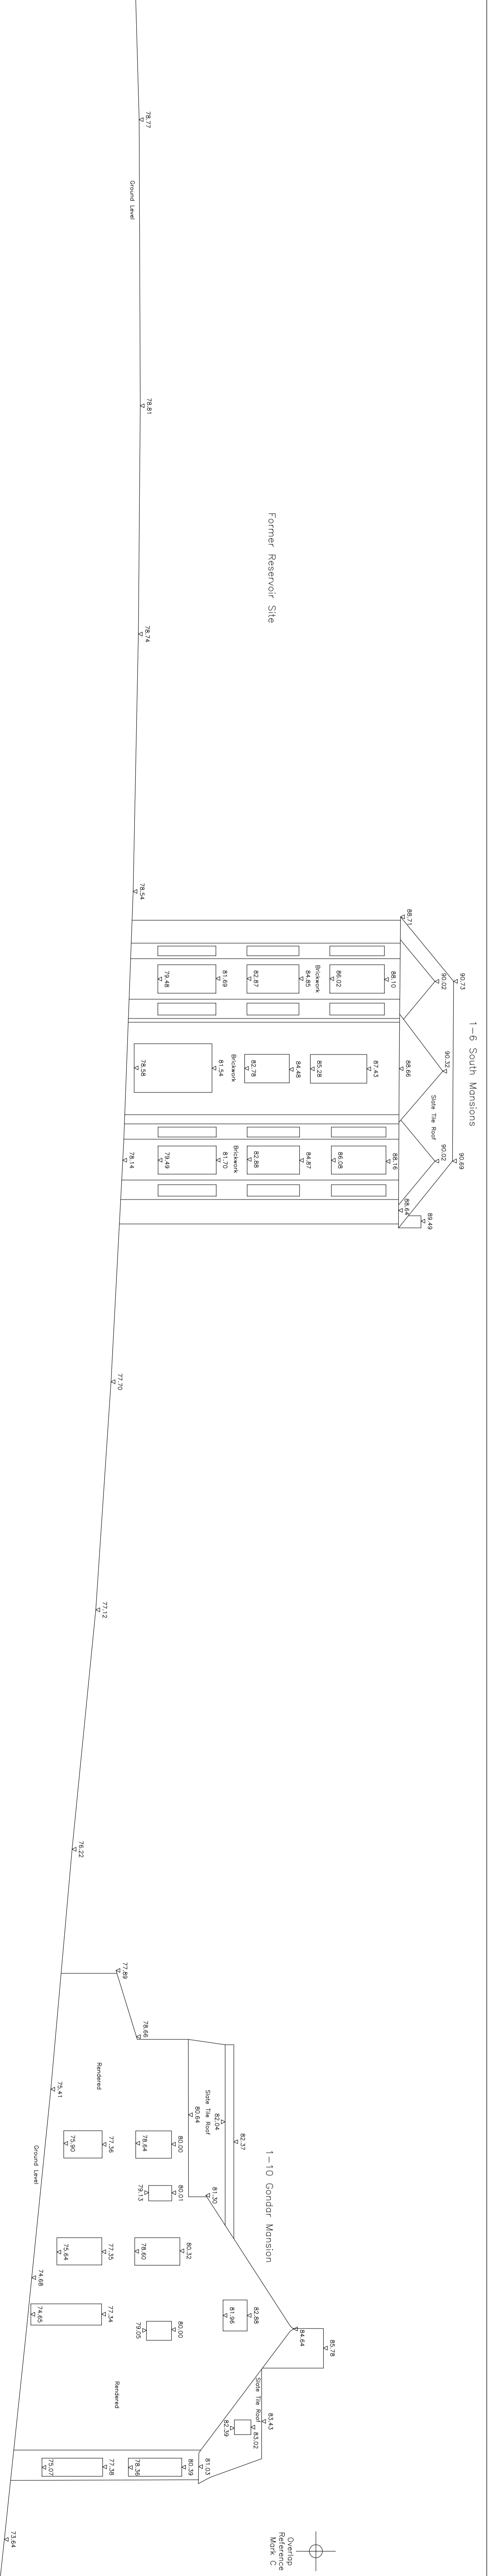

Elevation C
Down section

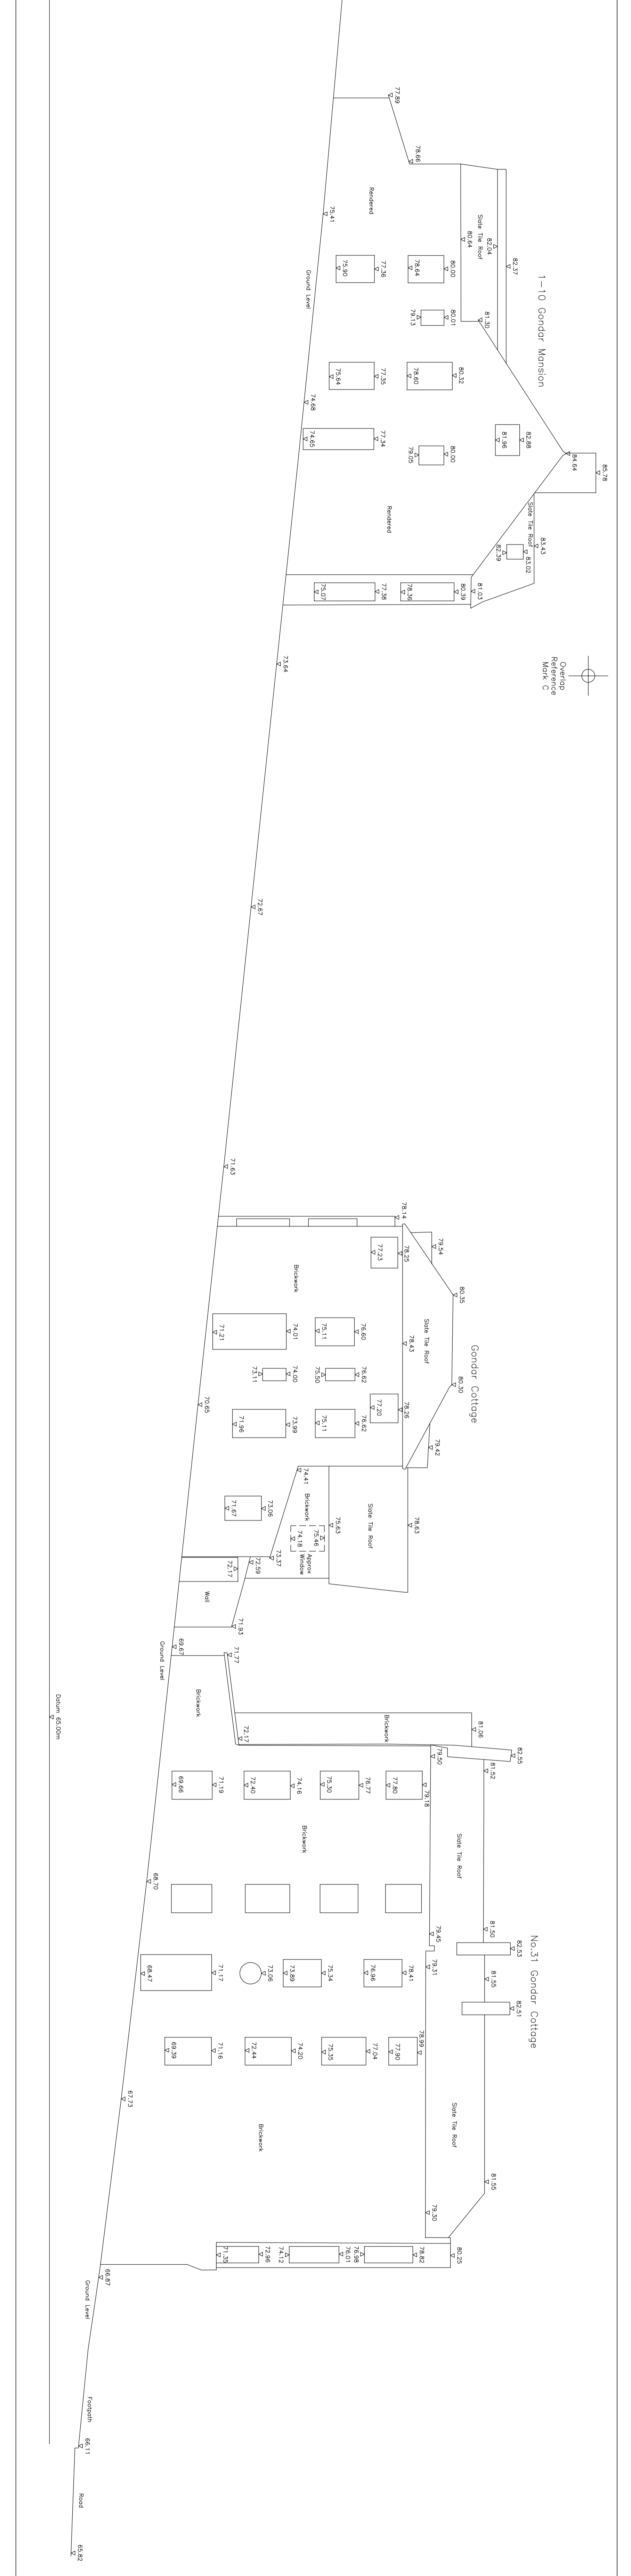

CUSTOMER: LINDEN HOMES CHILDREN LIMITED

SITE: FORMER RESERVOIR GONDAR GARDENS NW6 10G

Silhouette Elevation C

SDP SURVEYS

Site: 3, Salford House
Campfield Road
Salford, Greater Manchester
M6 4LJ, UK
Tel: 01727 844606
Fax: 01727 850771
Email: surveys@sdpsurveys.co.uk

SCALE: 1:100 @ A0

DESIGNER: LSB

DATE: May 2010

PROJECT NO.: S10-261-301

THIS DRAWING IS THE PROPERTY OF SDP SURVEYS AND IS NOT TO BE REPRODUCED OR TRANSMITTED IN ANY FORM OR BY ANY MEANS, ELECTRONIC OR MECHANICAL, WITHOUT THE WRITTEN PERMISSION OF SDP SURVEYS.