


ALL SITE INVESTIGATION DATA
 TAKEN FROM RSK REPORT
 REF. 23283-1(00) DEC 2009

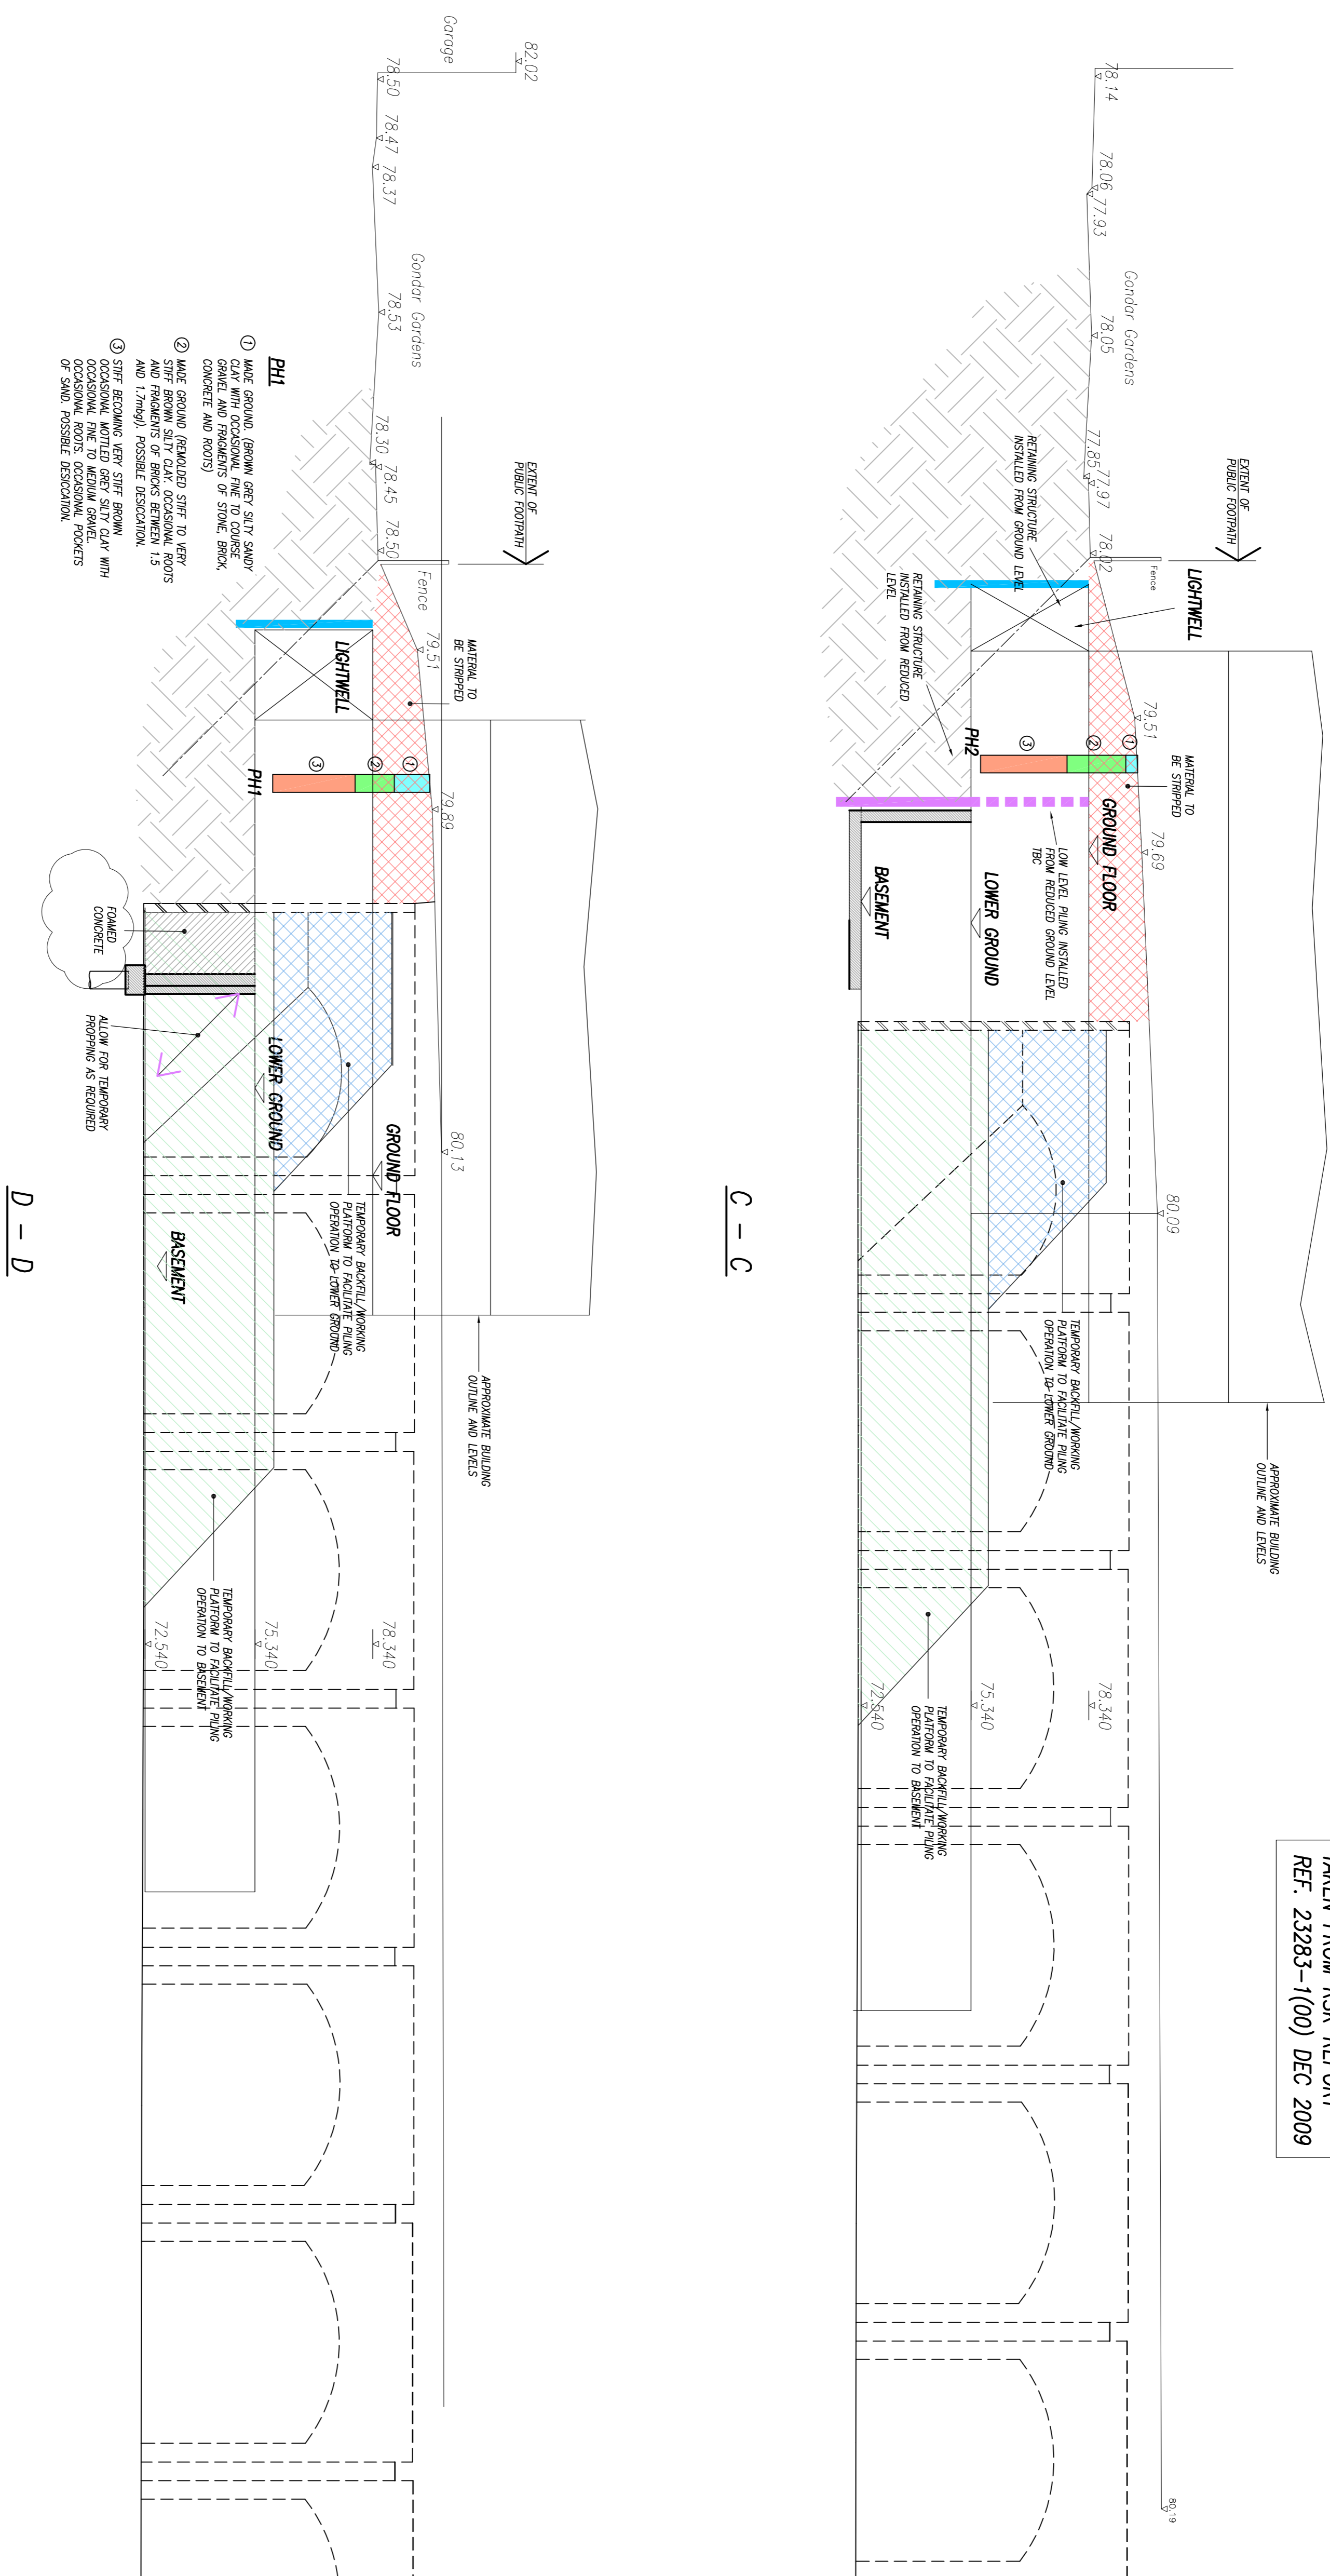

- PH1**
- 1 MAKE GROUND (BROWN GREY SILTY SANDY CLAY WITH OCCASIONAL FINE TO COURSE GRAVEL AND FRAGMENTS OF STONE, BRICK, CONCRETE AND ROOFING)
 - 2 MAKE GROUND (REDUCED) STIFF TO VERY STIFF BROWN SILTY CLAY, OCCASIONAL ROOTS AND 17mm(1) POSSIBLE DEBRIS/CLAY
 - 3 STIFF BROWN VERY STIFF BROWN OCCASIONAL MOTTLED GREY SILTY CLAY WITH OCCASIONAL ROOTS, OCCASIONAL POCKETS OF SAND, POSSIBLE DEBRIS/CLAY

D - D

C - C

REVISED TO SUIT UPDATED PROPOSALS, DETAIL ADDED	46	MC	22.12.11	P2
ISSUED FOR INFORMATION	46	MC	29.11.11	P1
Revision Details	By	Date	Suff.	
Drawing Status	Check			

PRELIMINARY DRAWING:
 THIS DRAWING IS FOR PRELIMINARY PURPOSES ONLY AND MUST NOT BE READ AS A CONSTRUCTION ISSUE. IT INDICATES DESIGN INTENT ONLY AND IS SUBJECT TO AMENDMENT DURING FINAL DESIGN DEVELOPMENT.

Client
LINDEN WATES (WEST HAMPSTEAD) LIMITED




Drawing Title
**GONDAR GARDENS
 SCHEME SECTIONS
 SHEET 2 OF 3**

Scale at A1	1:100	Drawn	MG	Approved	MC	Date	NOV.11
Stage 1 check	Stage 2 check	Originated					

This document has been prepared in accordance with the scope of Scott Wilson's services as detailed in the contract. It is intended for the use of the client and is not to be used for any other purpose. It is the client's responsibility to ensure that the information provided is accurate and up to date. Scott Wilson's liability is limited to the extent of the services provided.

Scott Wilson Ltd
 Ascendant Court, Church Street
 Great Baddow, Chelmsford
 Telephone 020 7783 9900
 Fax 01245 478 121
 www.urs-scottwilson.com

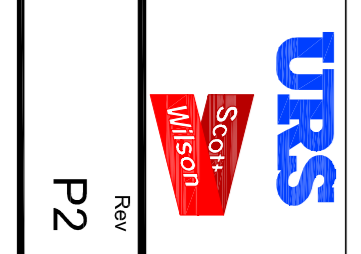

Drawing Number
SK210
 Rev

P2